


LOCATION
N/2 SEC 18, T3N, R64W

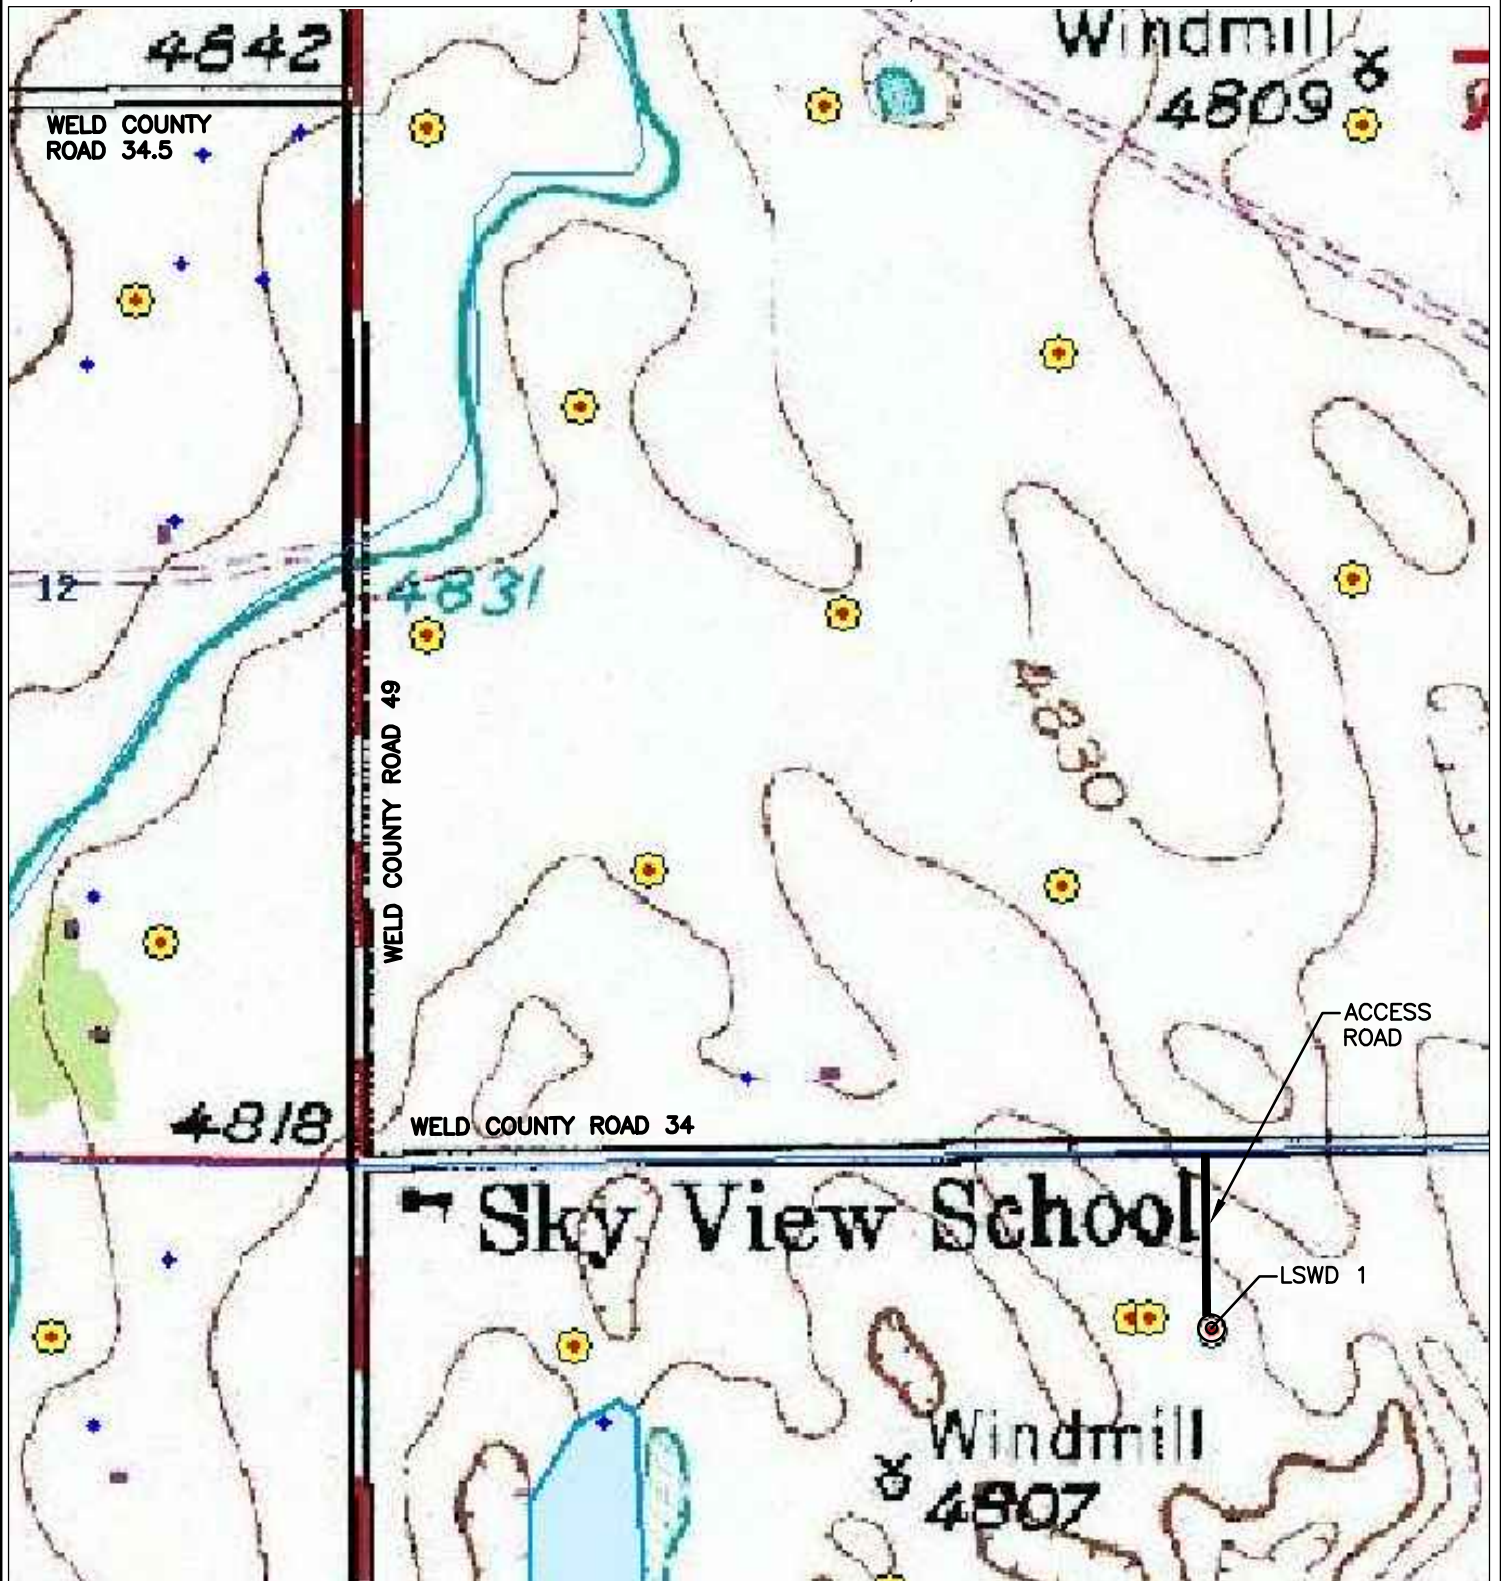

LAMP RYNEARSON
& ASSOCIATES

4715 Innovation Drive 970.226.0342 | P
Fort Collins, CO 80525 970.226.0879 | F
www.LRA-Inc.com

drawn by: EKM
designer: EKM
job number-tasks: 0208037 091
date: 6/7/2010
scale: 1" = 500'
file name: Access Road Map.dwg