


BOOKCLIFF
Survey Services, Inc.

Section 14
T. 2 S., R 98 W
6th. P.M.

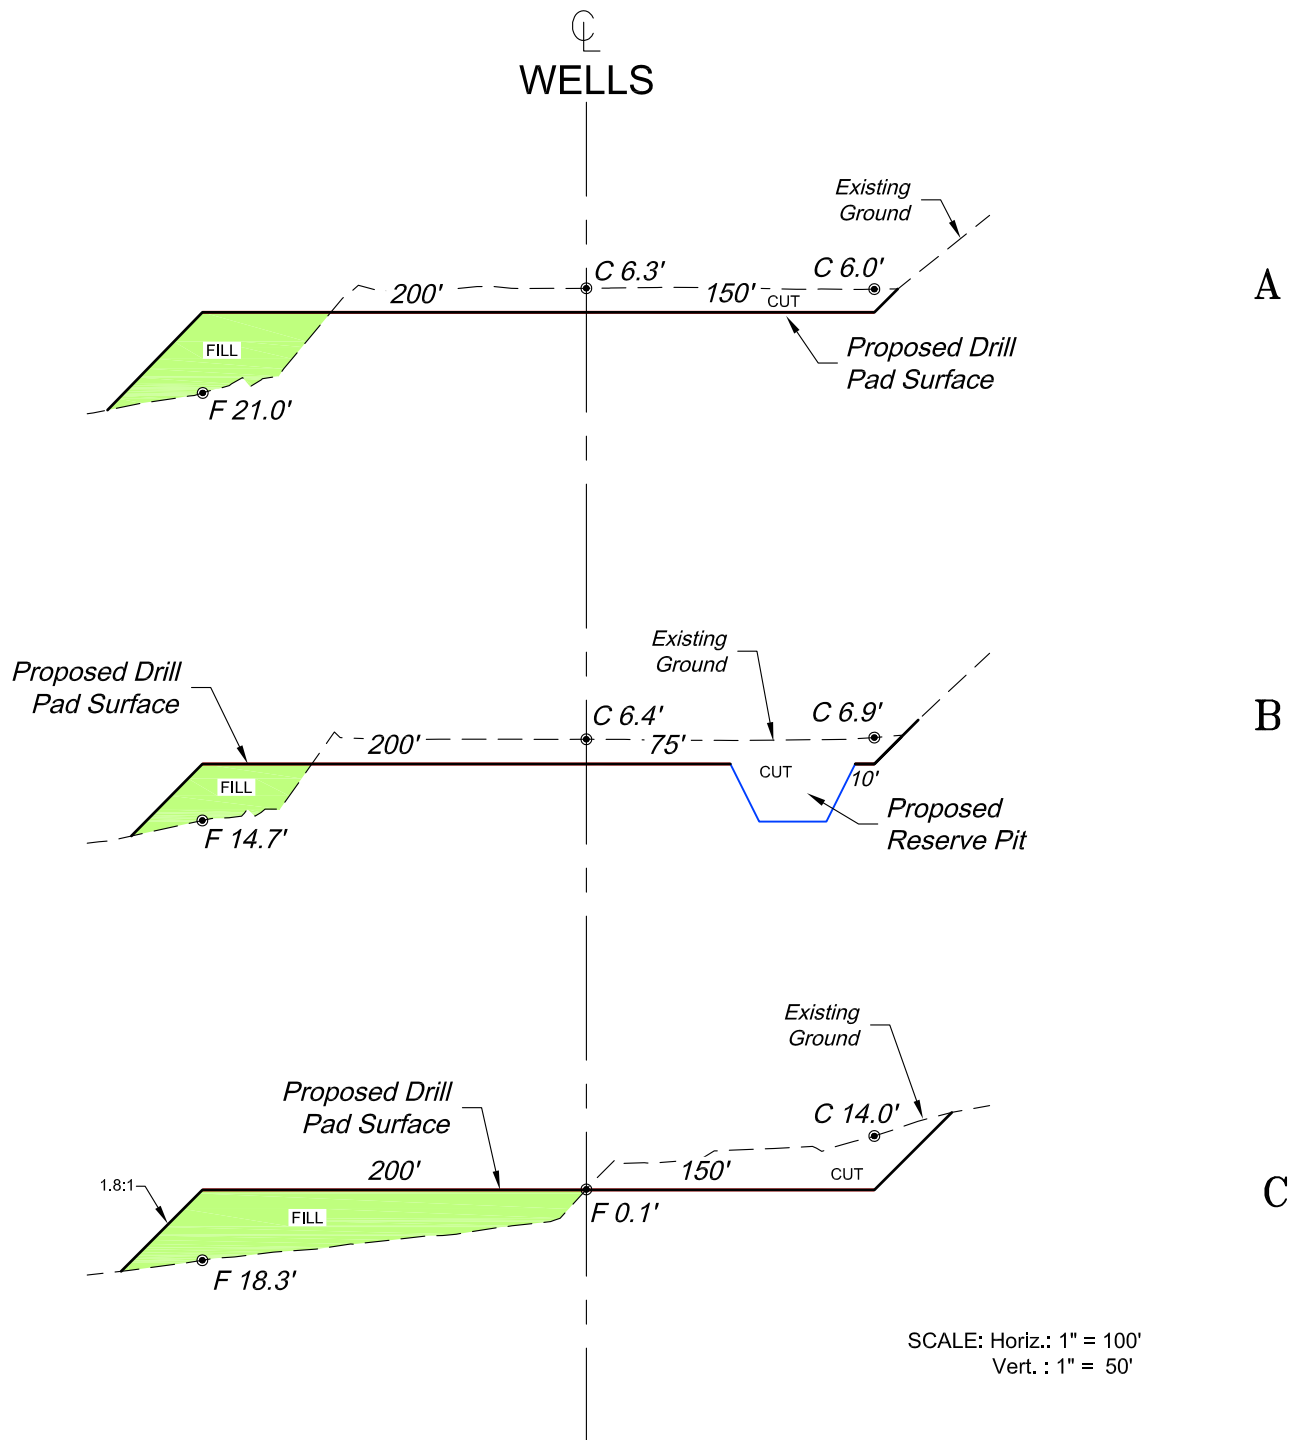

SCALE: Horiz.: 1" = 100'
Vert.: 1" = 50'

*NOTE:
ALL PROPOSED CUT AND FILL
SIDE SLOPES ARE AT 2:1 UNLESS
OTHERWISE NOTED.


REVISED: 6/14/10

RG 23-14-298

Construction Plan Prepared for:
Williams Williams Production, RMT
RG 23-14-298 Drill Pad - Sheet 2
CONSTRUCTION LAYOUT
CROSS SECTIONS

SCALE: As Noted
DATE: 5/19/10
Drawing: 2 of 10
PROJECT: Williams Hihqlands
DFT: CWS

136 East Third Street
Rifle, Colorado 81650
Ph. (970) 625-1330
Fax (970) 625-2773

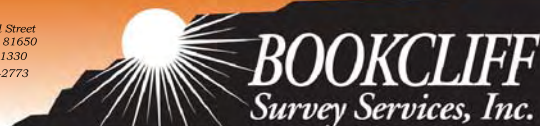

Section 14
T. 2 S., R 98 W
6th. P.M.



Approximate Limit
of Disturbance

Exist. Limit
of Disturbance

NOTE:
1.) RECLAIMED SLOPES
VARY AS SHOWN.

Edge of
Reclaimed Pad

Daylight Line

Reserve Pit
Area

Proposed Fence

See Construction Layout
Sheet for Well
Designations

Exist.
Water Line

Edge of
Original Pad

Exist. Limit
of Disturbance

Prod. Equip.
Area

75'

Exist. Access Road

TOTAL DISTURBANCE PAD: ±10.40 ac.
(Shaded Area)
TOTAL DISTURBANCE ROAD: ±0.89 ac.
INTERIM RECLAIMED PAD: ±0.99 ac.

REVISED: 6/14/10

RG 23-14-298

Construction Plan Prepared for:
Williams Williams Production, RMT

RG 23-14-298 Drill Pad - Sheet 6
INTERIM RECLAMATION

136 East Third Street
Rifle, Colorado 81650
Ph. (970) 625-1330
Fax (970) 625-2773



BOOKCLIFF
Survey Services, Inc.

SCALE: 1" = 100'
DATE: 5/19/10
Drawing: 6 of 10
PROJECT: Williams Highlands
DFT: CWS

K:\2010 HIGHLANDS CENTRAL\RG 23-14-298 CENTRAL\RG 23-14-298.dwg 6/15/2010 12:54:1 PM