



# SECTION 35, T9S, R97W, 6th PM

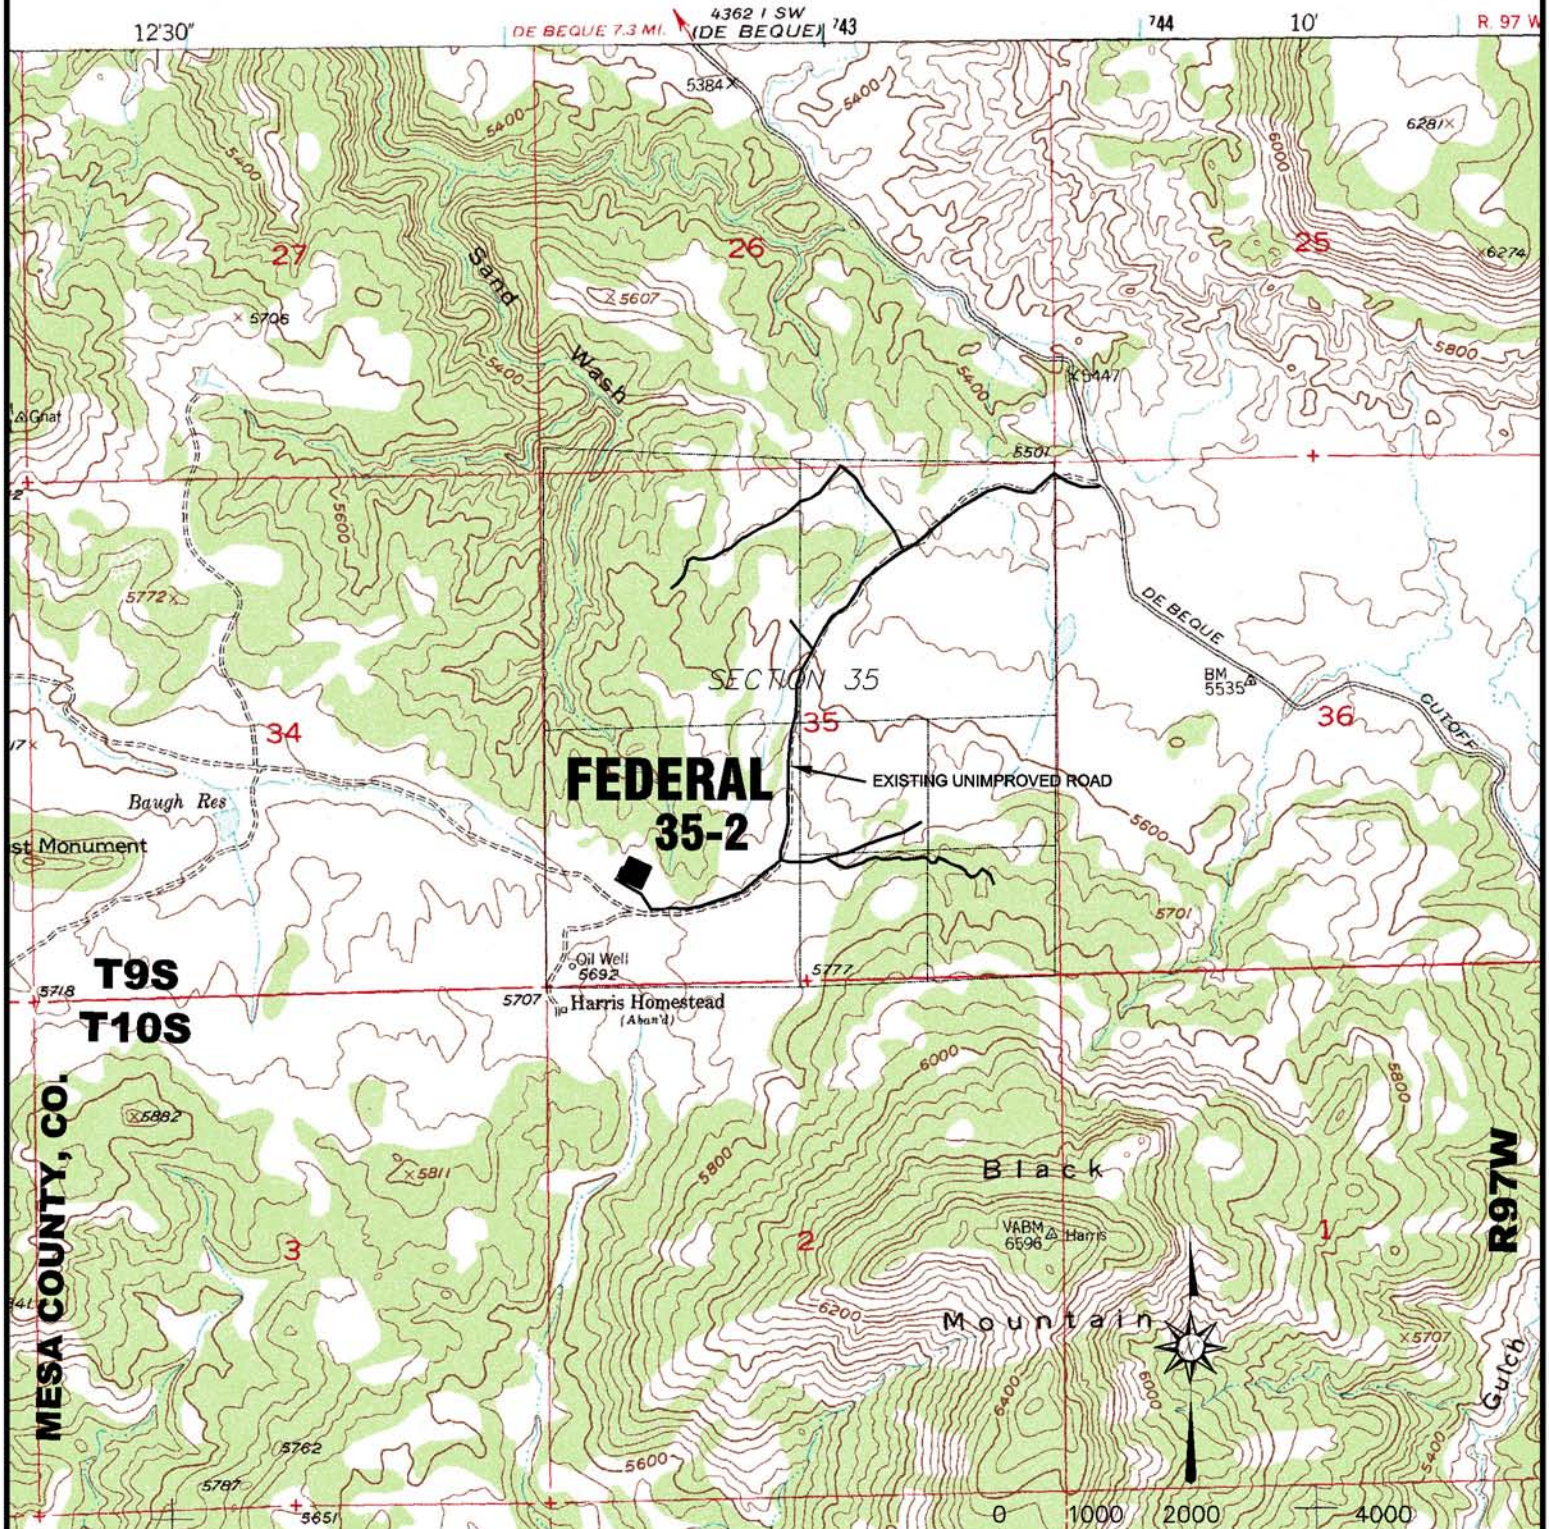

Well Pad Surface Ownership: Donald L. Thompson  
 Proposed Access Road Approximent Length: 0' ±  
 Quadrangles Used: 1:24,000 – Mesa & De Beque, Colorado

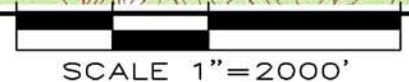

## HIGH DESERT SURVEYING, LLC

1673 Highway 50 Unit C  
 Grand Junction, Co. 81503  
 Tele: (970) 254-8649 Fax: (970) 241-0451



## Topography & Access – Plat 5 FEDERAL 35-2

BLACK HILLS PLATEAU PRODUCTION

SURVEY BY: JT,CF	Survey Date: 3-31-06	Job No. 06-42
DRAWN BY: rsk	Draft Date: 06-18-07	PLAT 5