


VISIBLE IMPROVEMENTS

SECTION: 30
TOWNSHIP: 5N
RANGE: 63W

Location Drawing

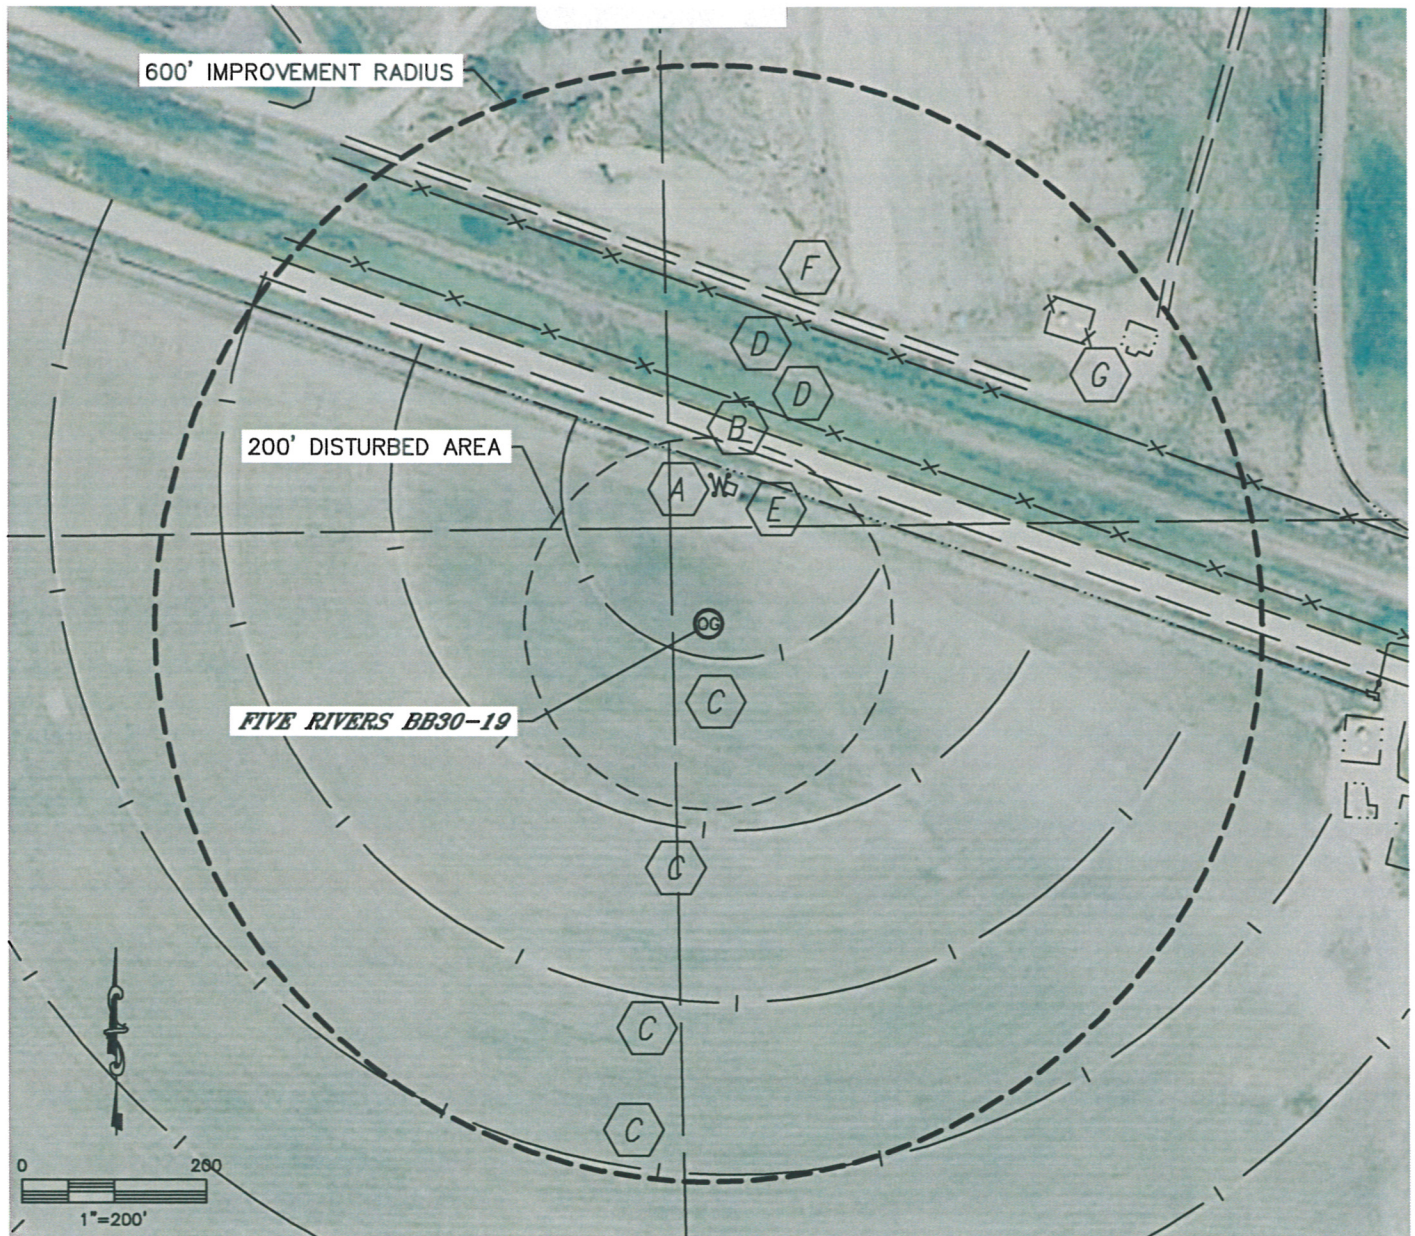

IMPROVEMENTS:

- | | |
|---|---------------------------------|
| (A) IRRIGATION PIVOT (ELECTRIC) 140' N | (F) FIELD ROAD 190' N |
| (B) COUNTY ROAD 190' N | (G) PRODUCTION FACILITY 481' NE |
| (C) PIVOT TRACK 36' S, 221' S, 406' S, 591' S | |
| (D) FENCE 238' N, 338' N | |
| (E) DITCH 164' N | |