


Location Drawing

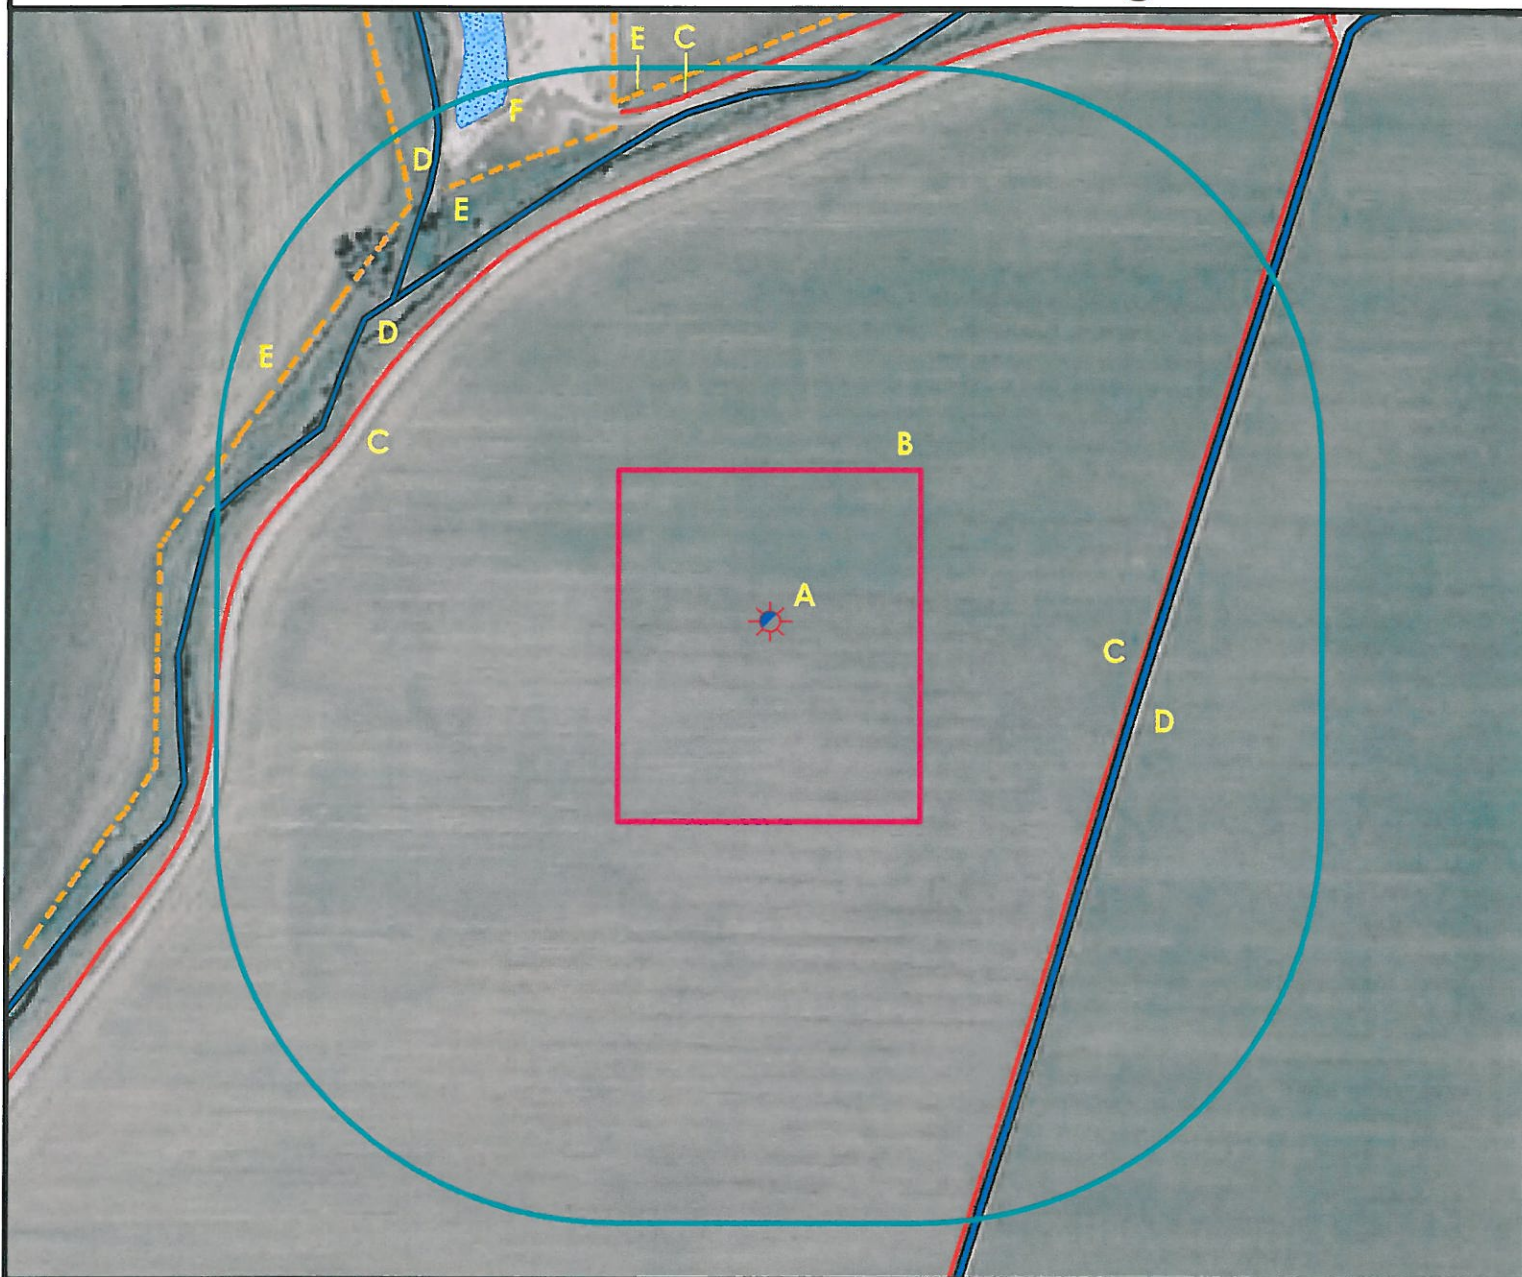

A. Proposed well MEYRING 14-27.

E. Fences are 518' NW, 544' N, and 542' NW.

B. Operational Disturbance Area.

F. Pond is 578' NW.

C. Existing private roads are 381' E, 496' NW, and 524' N.

D. Dirt Ditches are 387' E, 496' NW, and 527' NW.



Legend

	Proposed Well		Building/Residence
	Existing Well		Disturbance Area
	Plugged Well		Water Body
	Water Well		Utility Box
	CattleGuard/Gate		Railroad
	Bridge		Fence
	ECD		Overhead Power Line
	400' Radius		Underground Pipeline
	Facilities Enclosure		Private Road
			Ditch/Canal
			Concrete Ditch

400ft Radius Map


MEYRING 14-27

Surface Location: T7N R65W S27
Description of surface uses: Dryland Crop

Field Date: 06/16/2010
Drawing Date: 06/20/2010
Drafter: DMM
Checked By: BHF

Aerial Photo supplied by NAIP - 2009

Prepared for:
**BAYSWATER
E & P, LLC**

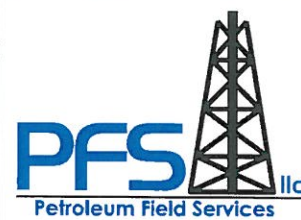

Use our resources to find yours!
www.petro-fs.com

1801 W. 13th Ave Suite 207
Denver, CO 80204
(303) 928-7128
111 E. Third Street
Rifle, CO 81650
(970) 625-4740