


Section 23
T. 6 S., R 94 W

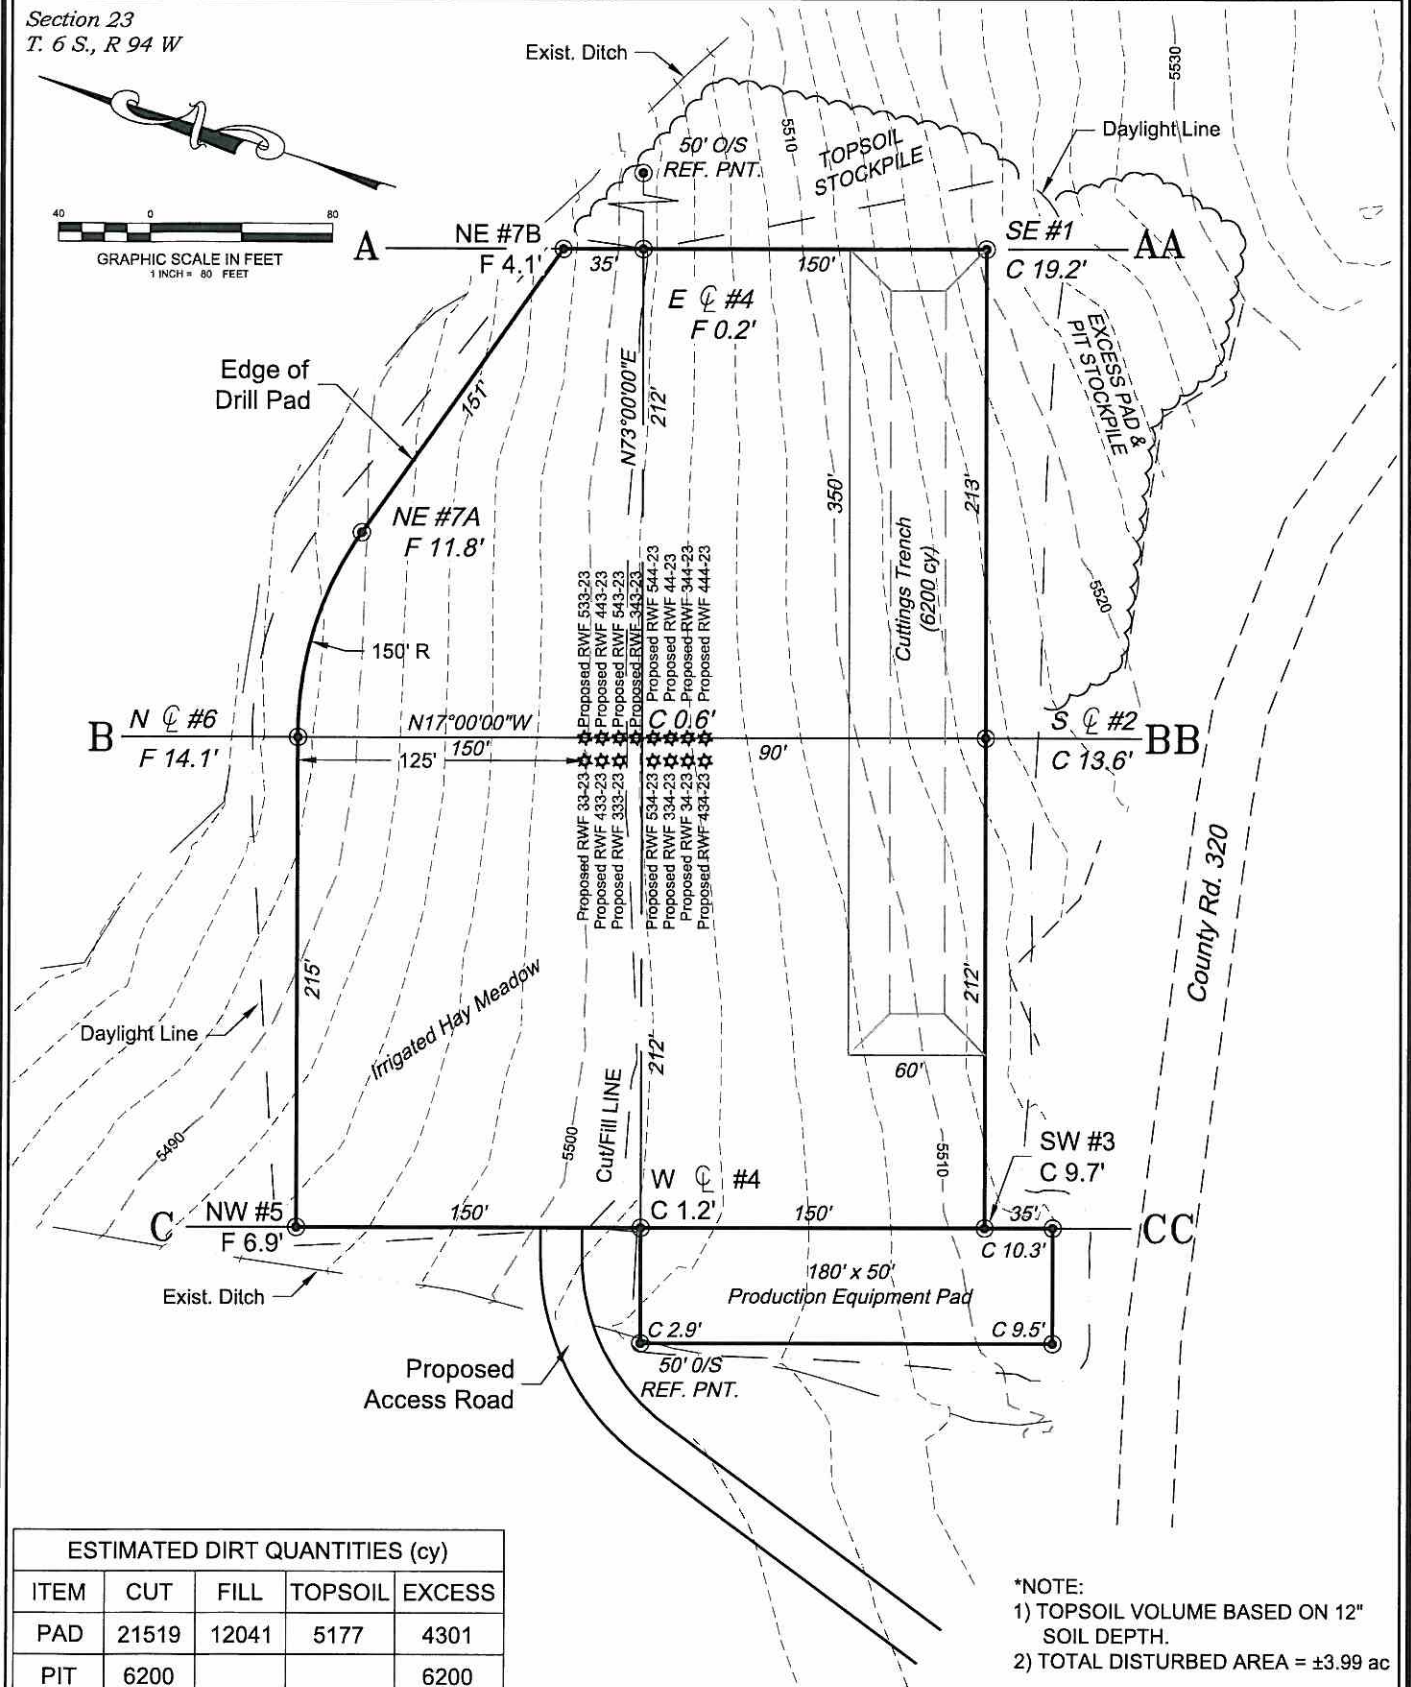

ESTIMATED DIRT QUANTITIES (cy)				
ITEM	CUT	FILL	TOPSOIL	EXCESS
PAD	21519	12041	5177	4301
PIT	6200			6200
TOTALS	27719	12041	5177	10501

*NOTE:
1) TOPSOIL VOLUME BASED ON 12"
SOIL DEPTH.
2) TOTAL DISTURBED AREA = ±3.99 ac

REVISED: 5/4/10


SCALE: 1" = 80'
DATE: 11/3/08
PLAT: 2 of 9
PROJECT: Williams
DFT: DPM

Construction Plan Prepared for:
Williams. Williams Production, RMT

RWF 33-23 Drill Pad - Plat 2
CONSTRUCTION LAYOUT



BOOKCLIFF
Survey Services, Inc.

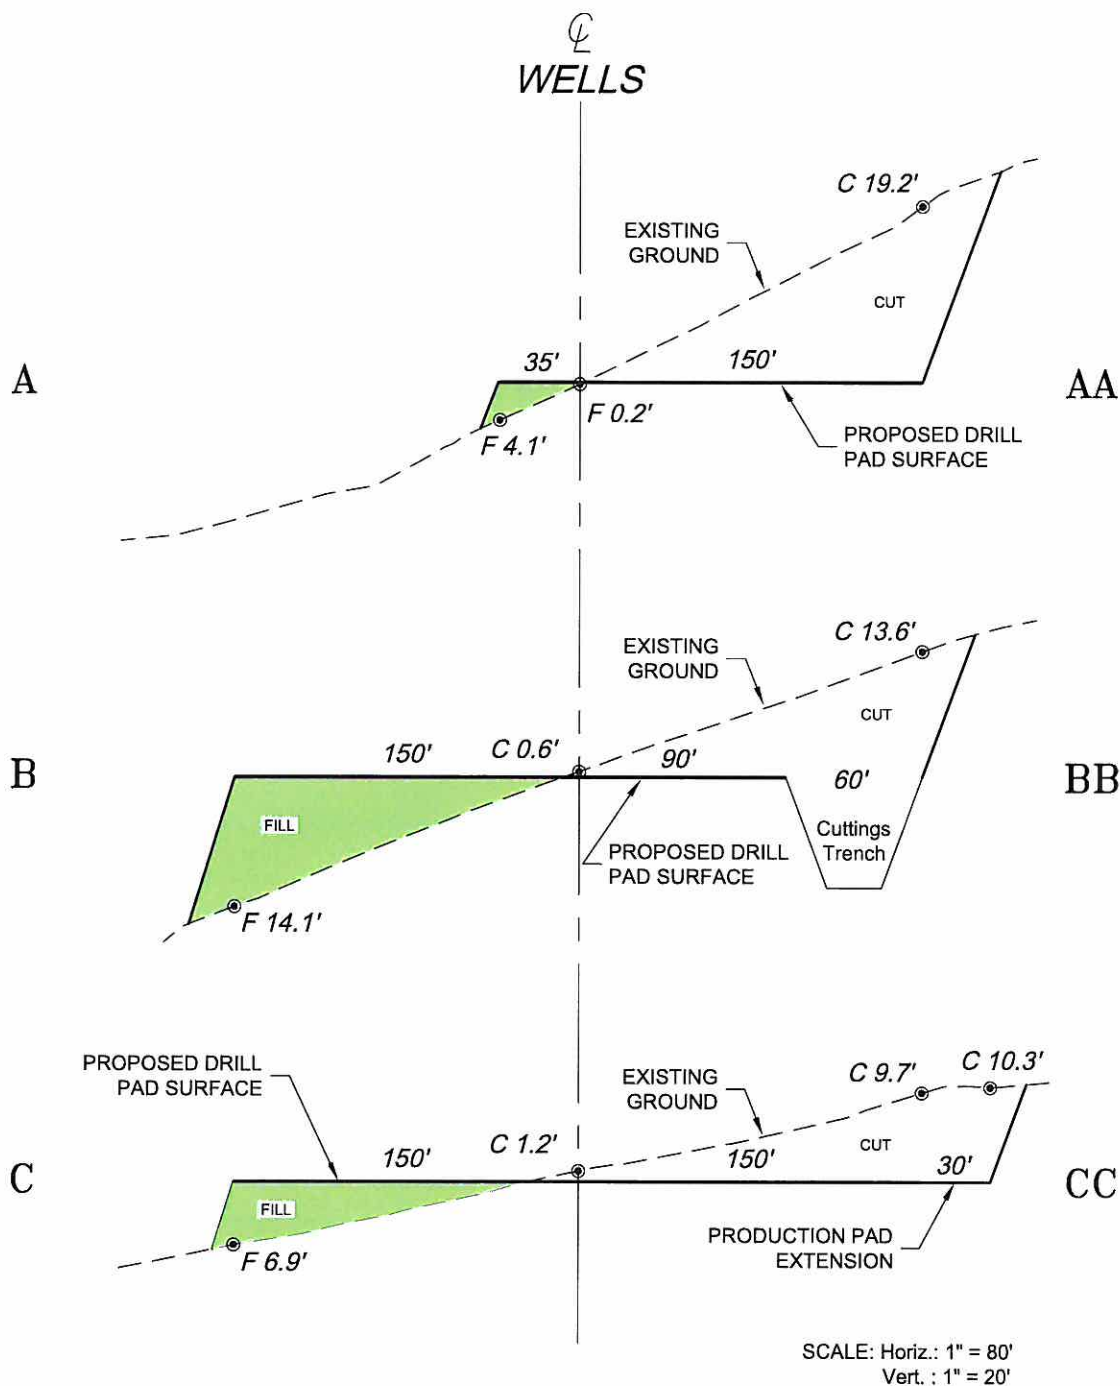

*NOTE:
ALL PROPOSED CUT AND FILL
SIDE SLOPES ARE AT 1.5:1
UNLESS OTHERWISE NOTED.

REVISED: 3/29/10

SCALE: As Noted
DATE: 11/3/09
PLAT: 3 of 9
PROJECT: Williams
DFT: DPM

Construction Plan Prepared for:
Williams Williams Production, RMT

RWF 33-23 Drill Pad - Plat 3
CONSTRUCTION LAYOUT
CROSS SECTIONS

