
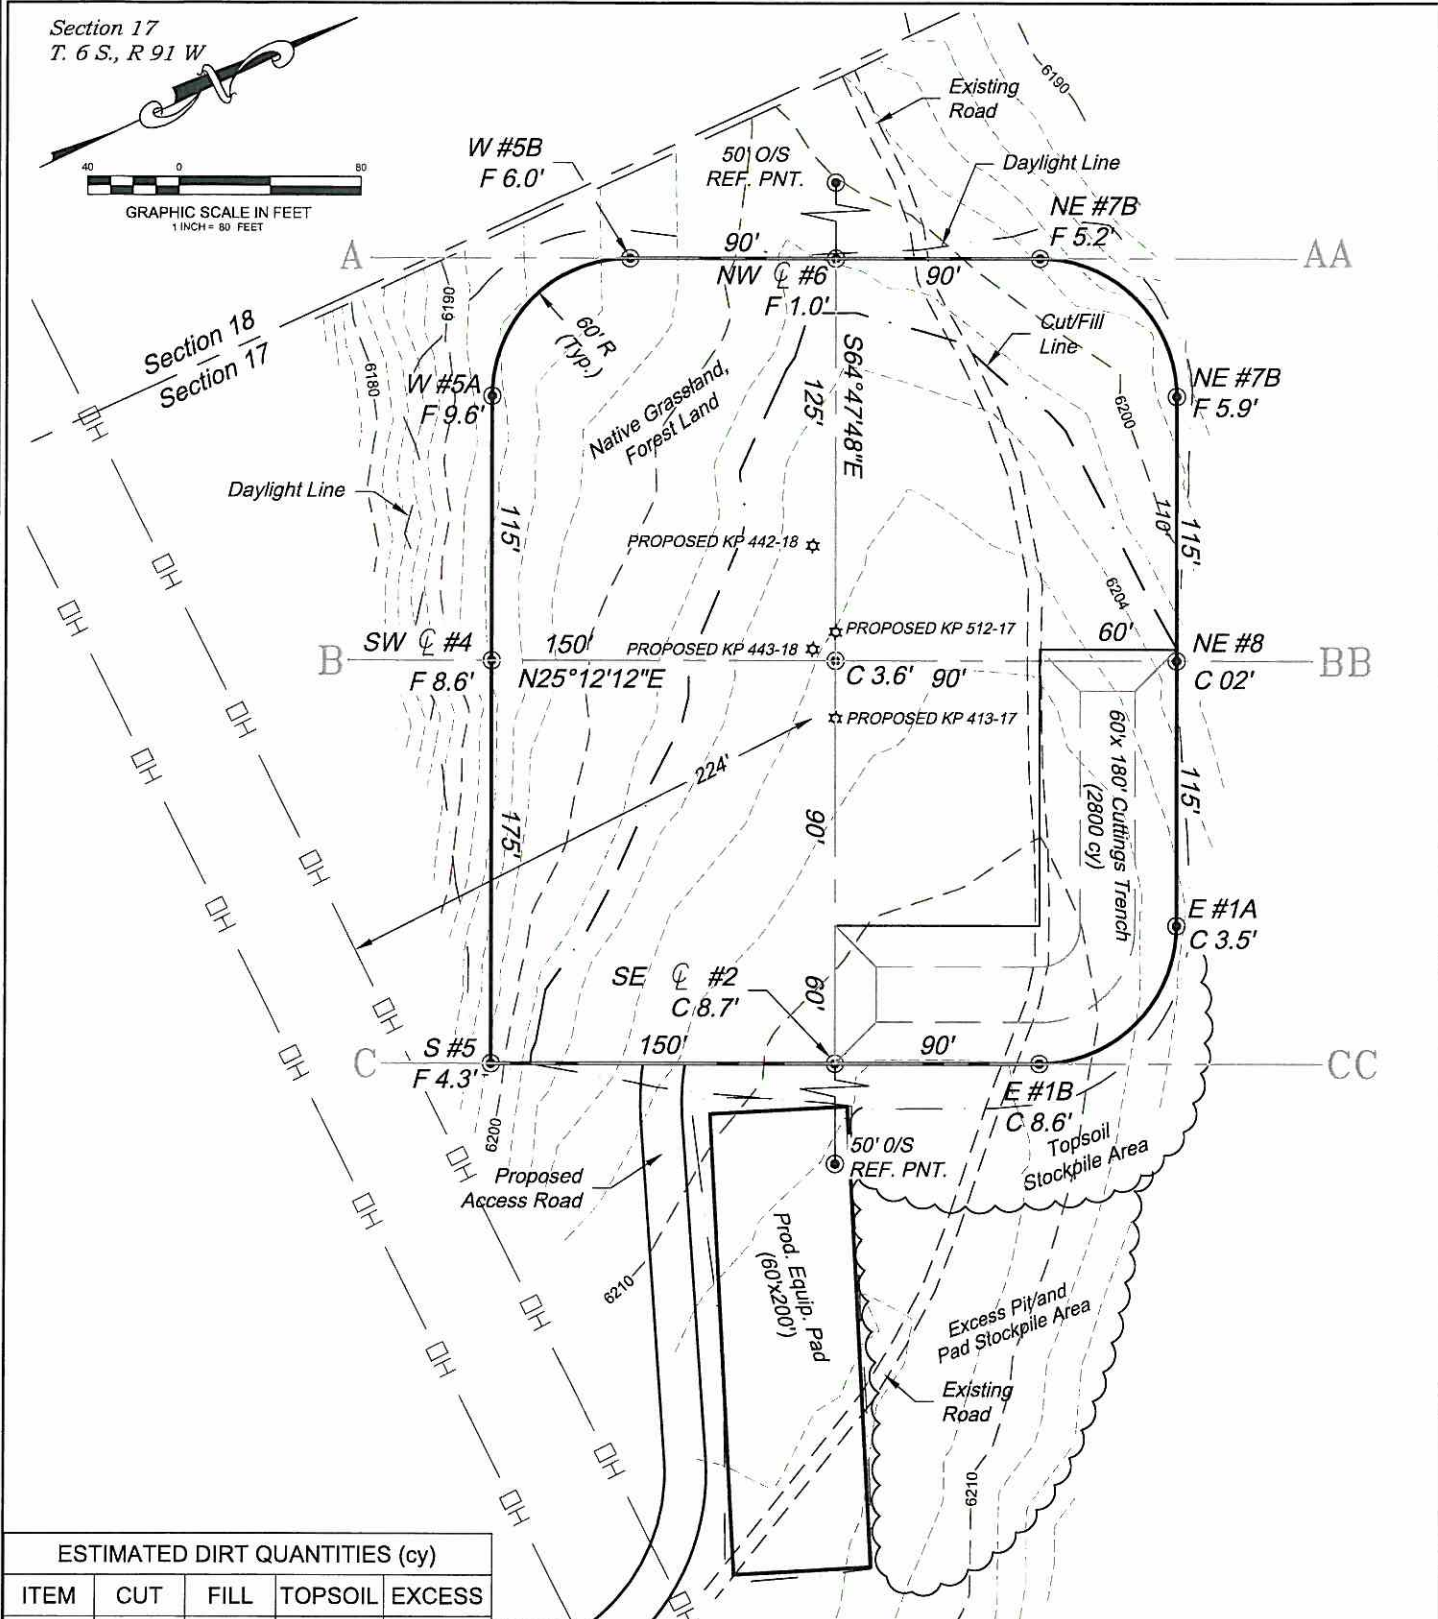


Section 17
T. 6 S., R. 91 W

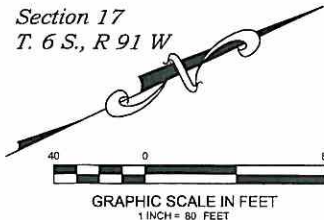

ESTIMATED DIRT QUANTITIES (cy)

ITEM	CUT	FILL	TOPSOIL	EXCESS
PAD	10690	6638	3900	152
PIT	4500			4500
TOTALS	15190	6638	3900	4652

*NOTE:

- 1.) Earthwork Volumes include Production Pad.
- 2.) Topsoil Volume Based on 12" Soil Depth.
- 3.) Total Disturbed Area = 4.13 ac.

REVISED: 8/3/10

136 East Third Street
Rifle, Colorado 81650
Ph. (970) 625-1330
Fax (970) 625-2773



BOOKCLIFF
Survey Services, Inc.

SCALE:

DATE:

PLAT:

PROJECT:

DFT:

1" = 80'

6/25/10

2 of 9

Williams KP

cws

Construction Plan Prepared for:




Williams Production, RMT

KP 13-17 Drill Pad - Plat 2

CONSTRUCTION LAYOUT

Section 17
T. 6 S., R 91 W

WELLS

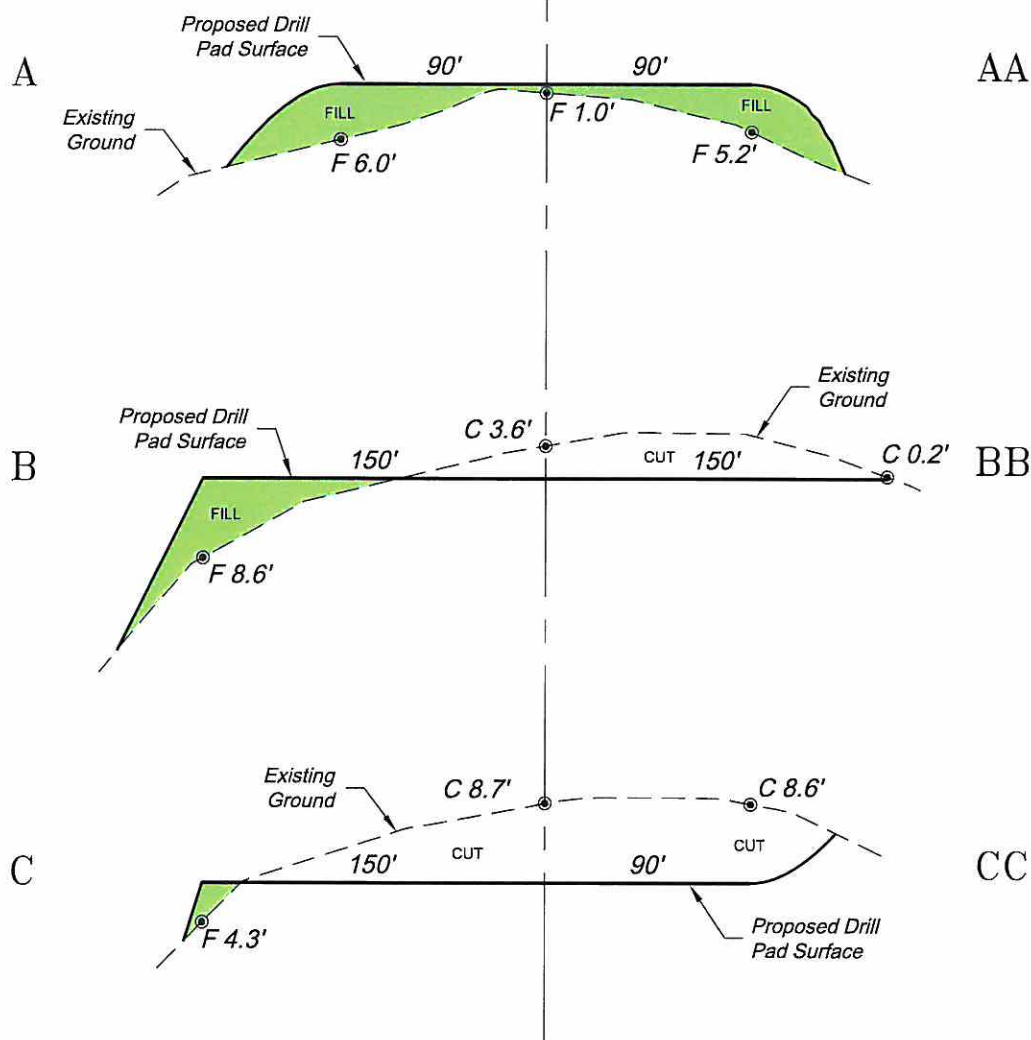

SCALE: Horiz.: 1" = 80'
Vert.: 1" = 20'

*NOTE:
CUT SLOPES: 2:1
FILL SLOPES: 2:1,
UNLESS OTHERWISE NOTED.

Construction Plan Prepared for:



Williams Production, RMT

KP 13-17 Drill Pad - Plat 3
CONSTRUCTION LAYOUT
CROSS SECTIONS

134 East Third Street
Rifle, Colorado 81650
Ph. (970) 625-1330
Fax (970) 625-2773



BOOKCLIFF
Survey Services, Inc.

SCALE: As Noted
DATE: 6/25/10
PLAT: 3 of 9
PROJECT: Williams KP
DFT: cws