


Location Drawing

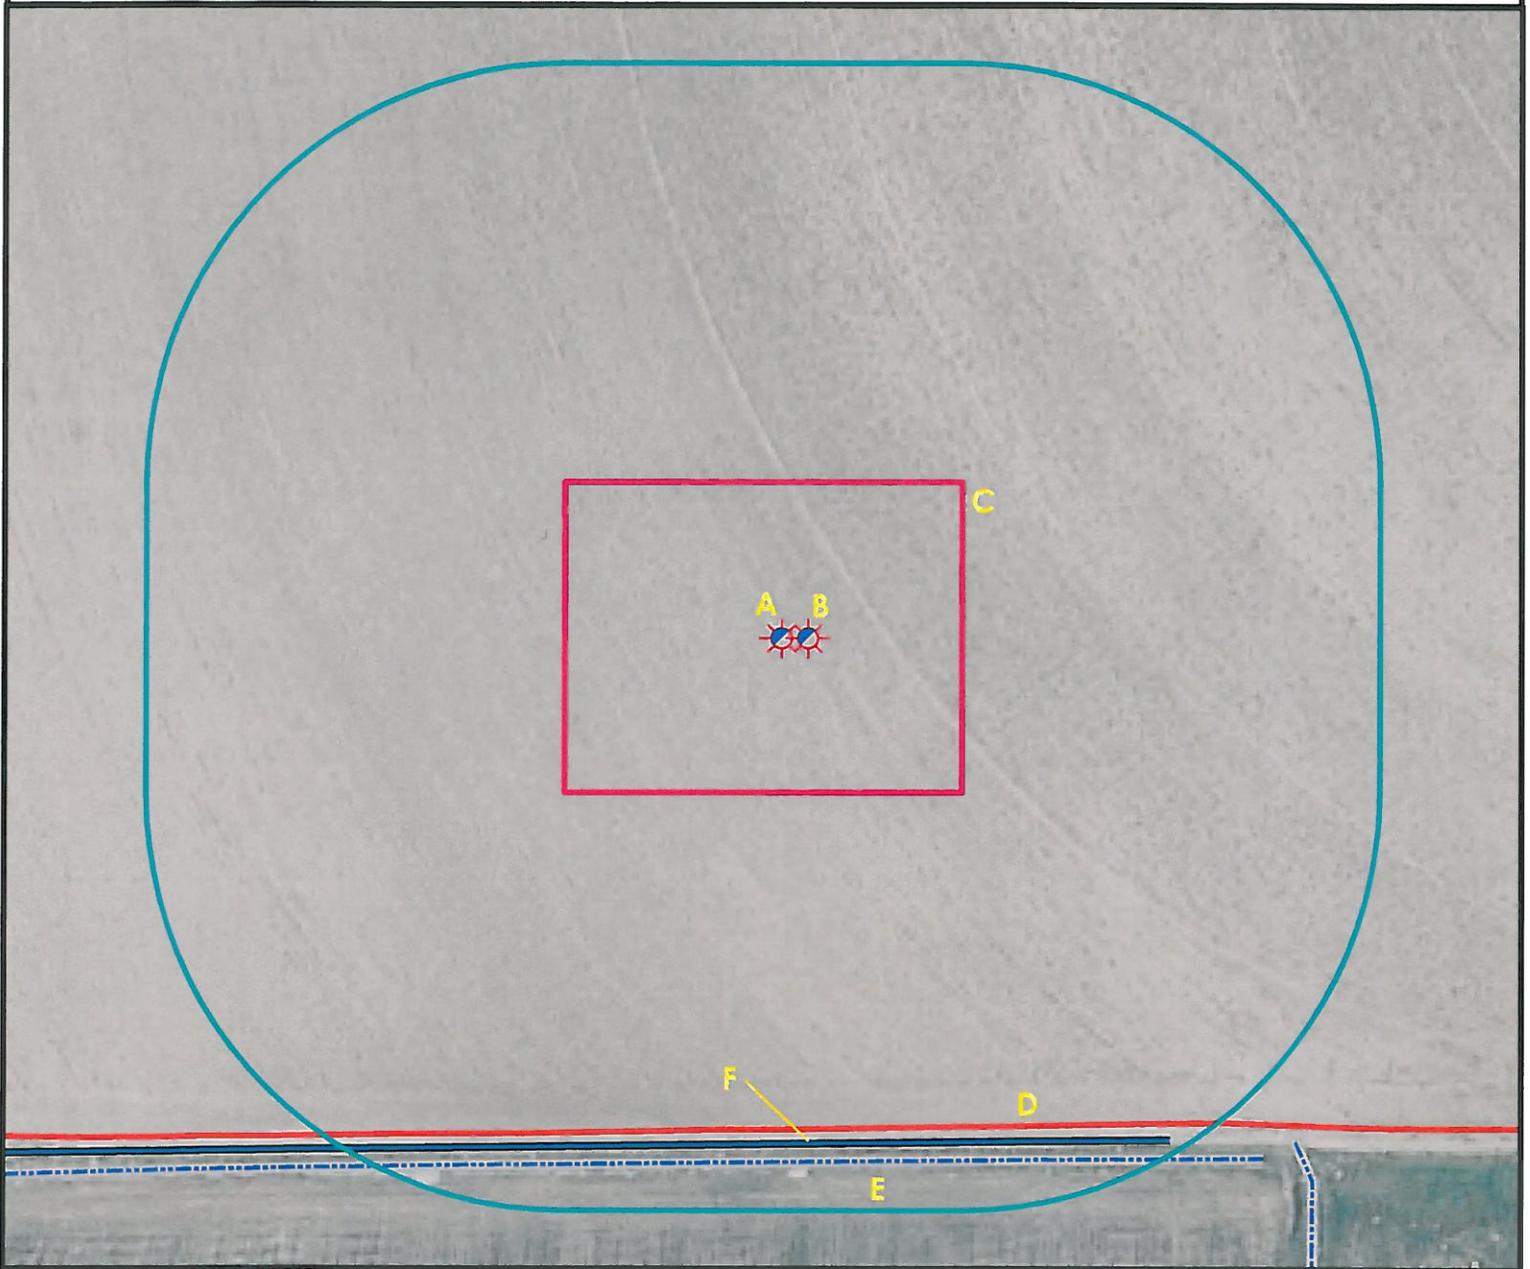

- A. Proposed Well KAISER 6-10.
- B. Proposed Well KAISER 7-10.
- C. Operational Disturbance Area.
- D. Farm Service Road is 464' S.
- E. Concrete Walled Irrigation Ditch is 498' S.
- F. Dirt Irrigation Ditch is 480' S.



Legend

- | | |
|----------------------|---------------------|
| Proposed Well | Building/Residence |
| Existing Well | Disturbance Area |
| Plugged Well | Water Body |
| Water Well | Utility Box |
| CattleGuard/Gate | Railroad |
| Bridge | Fence |
| ECD | Overhead Power Line |
| 400' Radius | Pipeline |
| Facilities Enclosure | Access Road |
| | Ditch/Canal |
| | Concrete Ditch |

400ft Radius Map

KAISER 6-10 Pad Multi Well Pad

Surface Location: T6N R65W S10
Description of surface uses : Cropland

Field Date: 05/05/2010
Drawing Date: 06/08/2010
Drafter: KLM
Checked By: BHF

Aerial Photo supplied by NAIP - 2009

Prepared for:
**BAYSWATER
E & P, LLC**



Use our resources to find yours!
www.petro-fs.com

1801 W. 13th Ave Suite 207
Denver, CO 80204
(303) 928-7128
111 E. Third Street
Rifle, CO 81650
(970) 625-4740