


PRODUCTION FACILITY VISIBLE IMPROVEMENTS

SECTION: 3
TOWNSHIP: 4N
RANGE: 66W

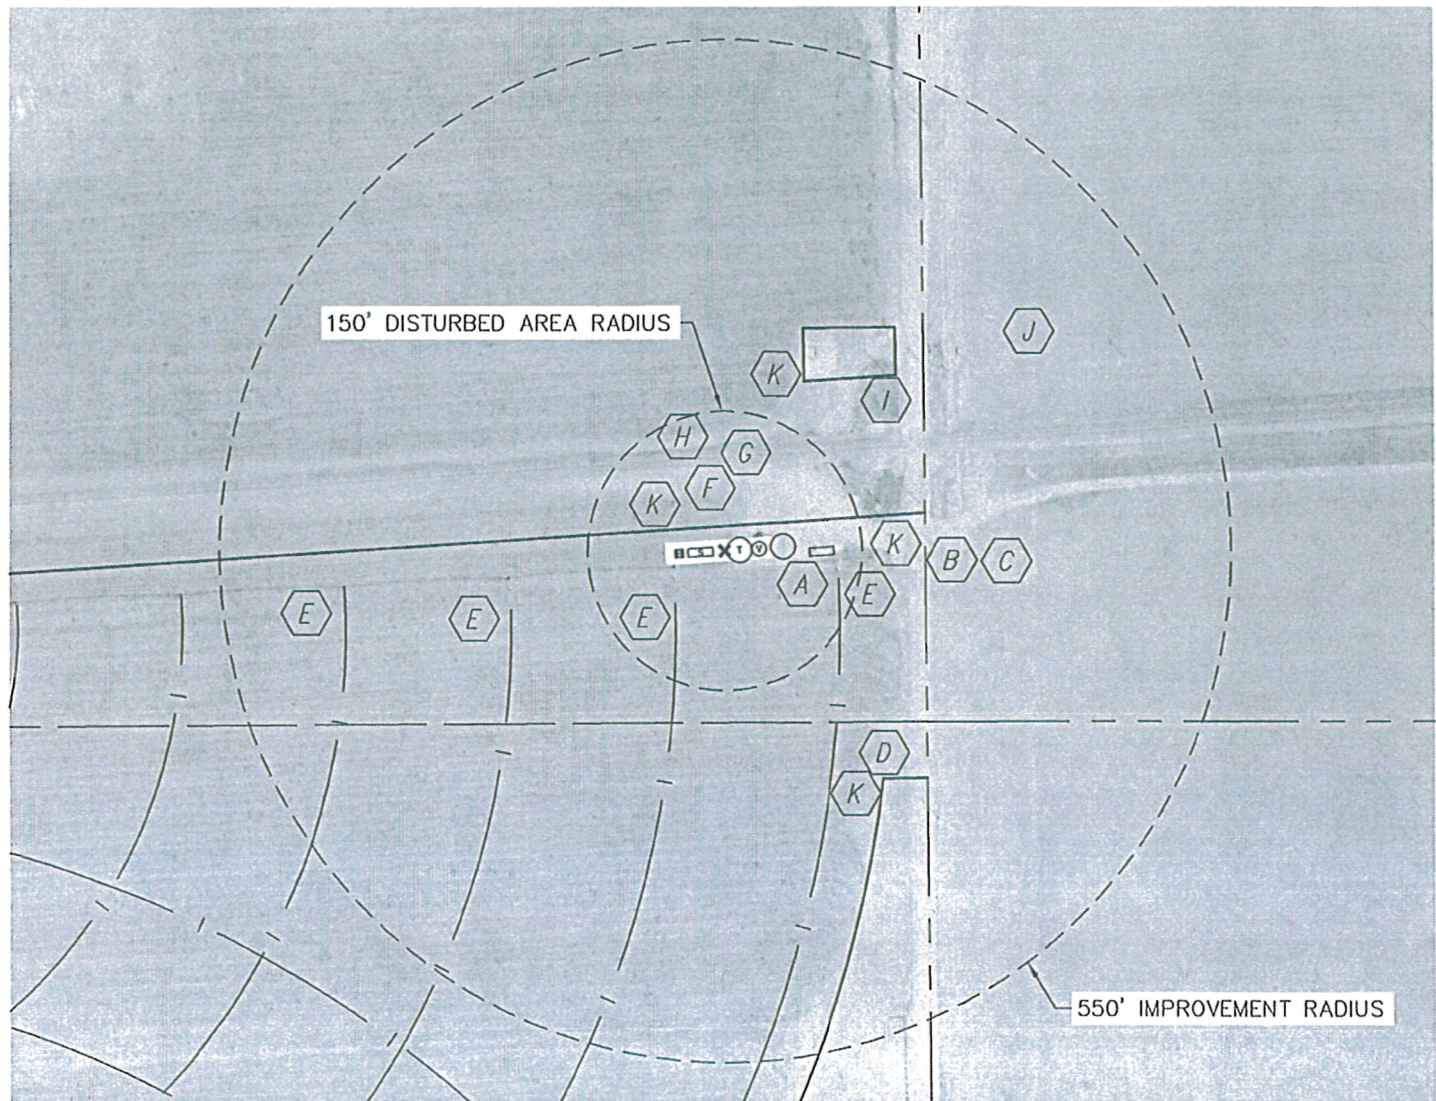

IMPROVEMENTS:

REFERENCE POINT LOCATION:

LATITUDE: 40.33801°N
LONGITUDE: 104.75488°W
PDOP: 1.4
DATE: 3-12-2010
1/4, 1/4: NE1/4 SE1/4
FSL: 1577'
FEL: 218'

DISTANCE TO WELL: 1157' SW
ASSOCIATED NEW WELLS:


FIVE RIVERS: K03-23, K02-33D
ASSOCIATED EXISTING WELLS:
WETCO PM K3-16

LEGEND:

- ✕ REFERENCE POINT
- ⊙ PROPOSED TANK
- ⊙ PROPOSED WATER VAULT
- ▢ PROPOSED SEPARATOR
- PROPOSED BURNER

ALL DISTANCES ARE APPROXIMATE

- | | |
|---|--|
| (A) PRODUCTION EQUIPMENT 40' E & 95' E | (K) PROPERTY LINE 26°N, 218'E, 300'SE, 202' NE |
| (B) GRAVEL ROAD 210' E | |
| (C) OVERHEAD UTILITY 226' E | |
| (D) FENCE CORNER 303' SE | |
| (E) IRR PIVOT TRACK 126'E, 56'W, 239'W, 417'W | |
| (F) FIELD ROAD 80' N | |
| (G) RR TRACKS 101' N | |
| (H) FIELD ROAD 122' N | |
| (I) OVERHEAD UTILITY 262' NE | |
| (J) FENCE CORNER 395' NE | |

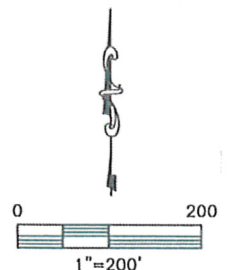

PROJECT#: 2010055