
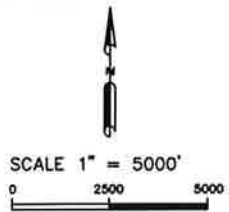


Drawing: RAY,BILLY_GU3_APO.DWG Plotted by: MARTIE_WOODFORD Date: 06/29/2010 09:15:09 AM R:\Project Files\BP America\2059-A 80 Acre Infill MOC\Ray, Billy GU #3\Permitting Drawings\

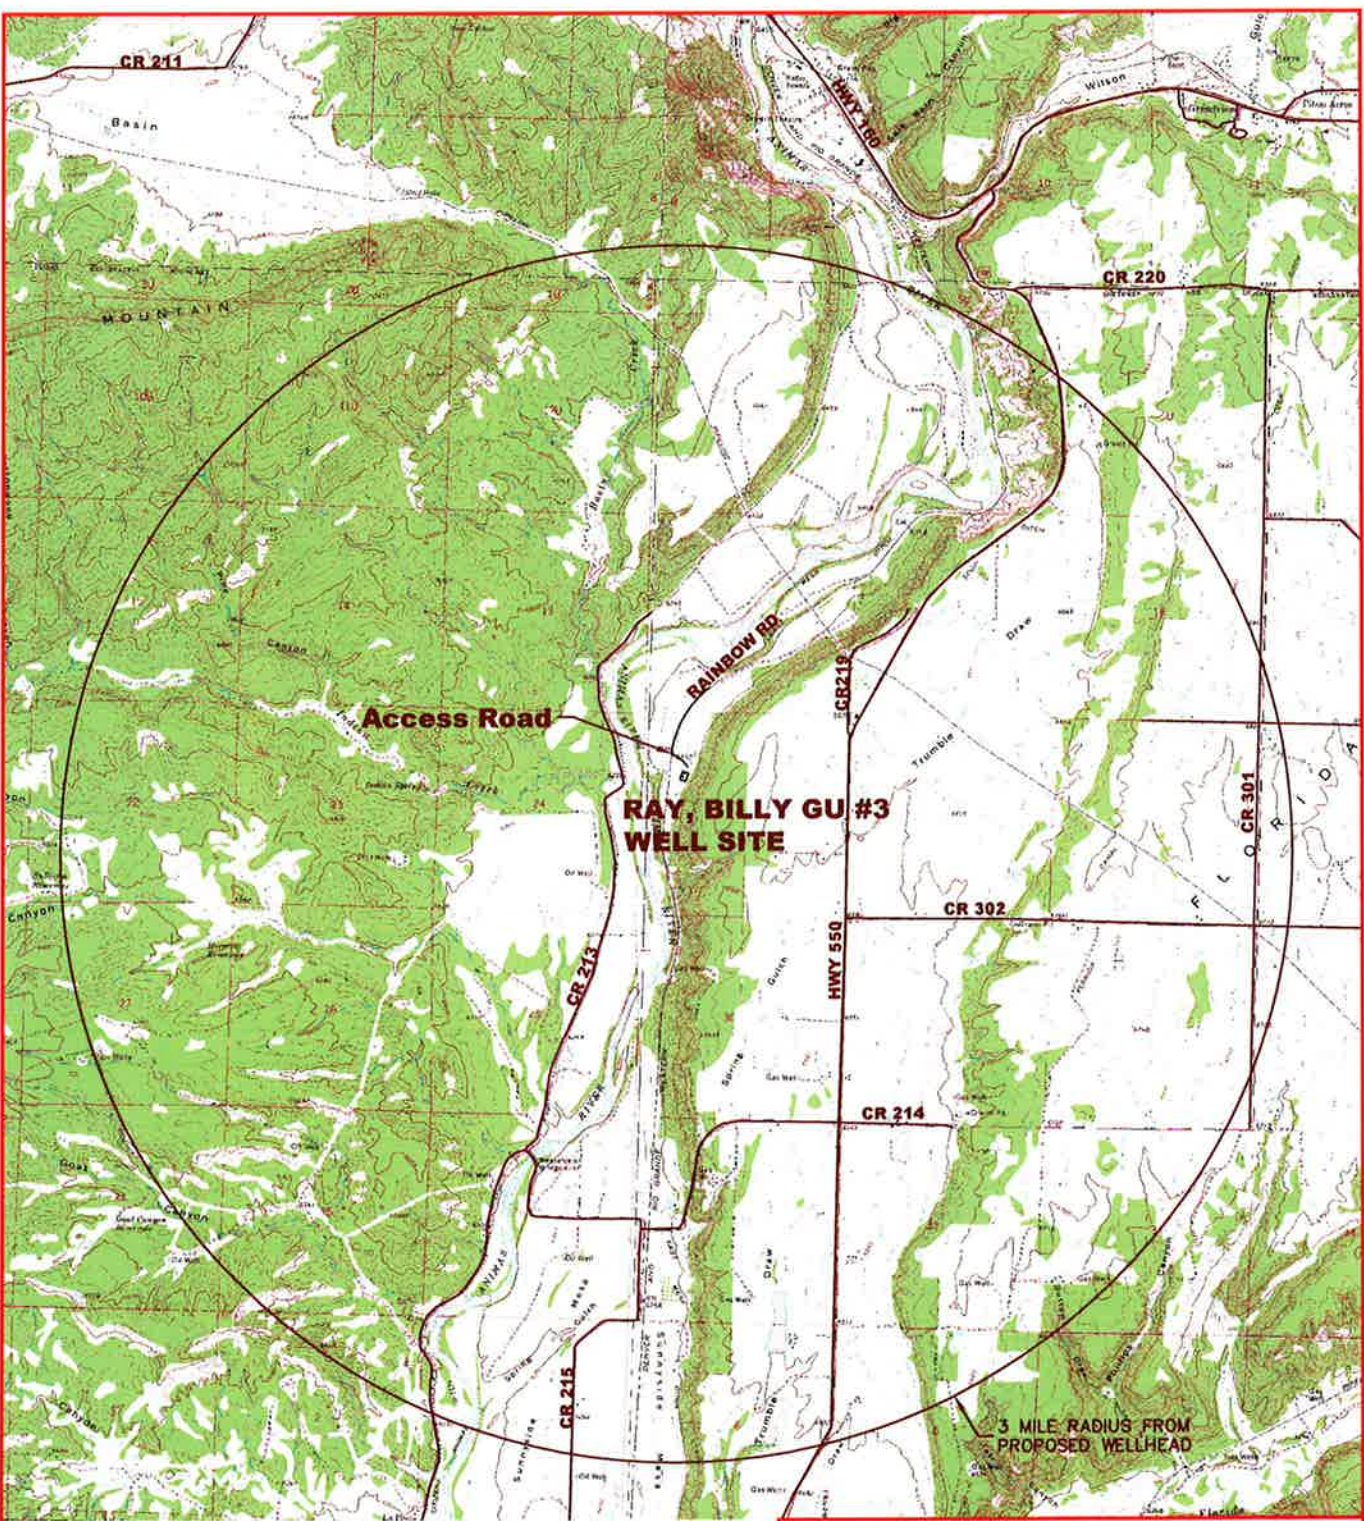

LAT: 37.17909 N
LONG: 107.87244 W
NW1/4 SECTION 19, T34N, R9W, N.M.P.M.
LA PLATA COUNTY, COLORADO

 211 South First St. Suite # 101 Durango, CO 81301 (970) 247-7100	PROJ. NO. 12396-A	FILE NO. RAY,BILLY_GU3_APD		RAY, BILLY GU #3 TOPO MAP	REV B
	DRAWN BY MW	DATE 06/14/10	CLIENT SF		