



CROSS SECTION A

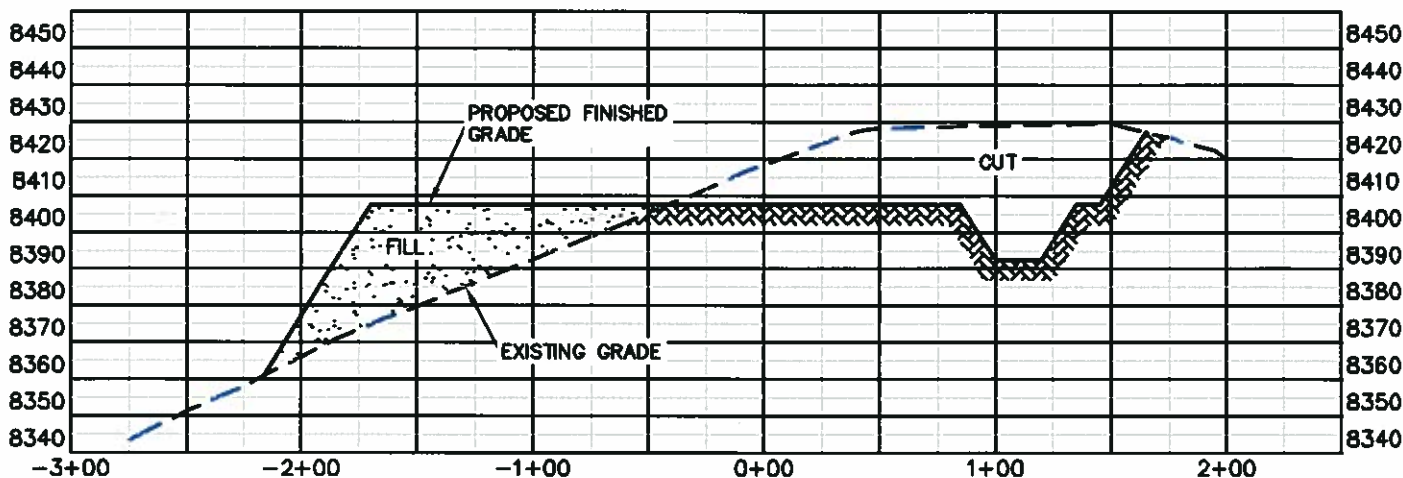

CROSS SECTION B

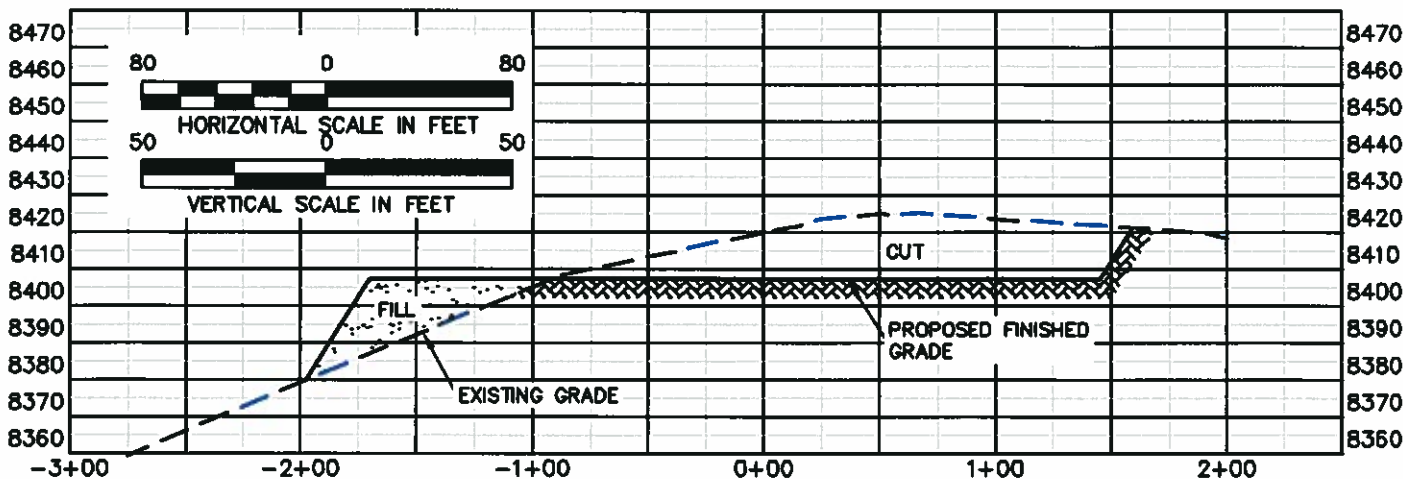

CROSS SECTION C

FINISHED ELEVATION = 8407.4'

CC 608-41 PAD



RIFFIN & ASSOCIATES, INC.

(307) 962-6028

1414 ELK ST., ROCK SPRINGS, WY 82901

DRAWN: 8/4/10 - DEH

HORZ. 1" = 80' VERT. 1" = 50'

REVISED: N/A

DRG JOB No. 16569

EXHIBIT 3

CONSTRUCTION LAYOUT DRAWING 5 OF 5

OXY USA WTP LP

CASCADE CREEK 697-05-69, 70, 71, 72, 78A, 78B, 80A, 80B, 697-08-06A, 06B, 08A, 08B, 14, 16, 23A, 697-09-02B, 09, 10A, 10B, 17A, 17B, 19A, NENE, SECTION 8, T. 6 S., R. 97 W., 6th P.M., GARFIELD COUNTY, COLORADO