


**2A ATTACHMENT  
4**

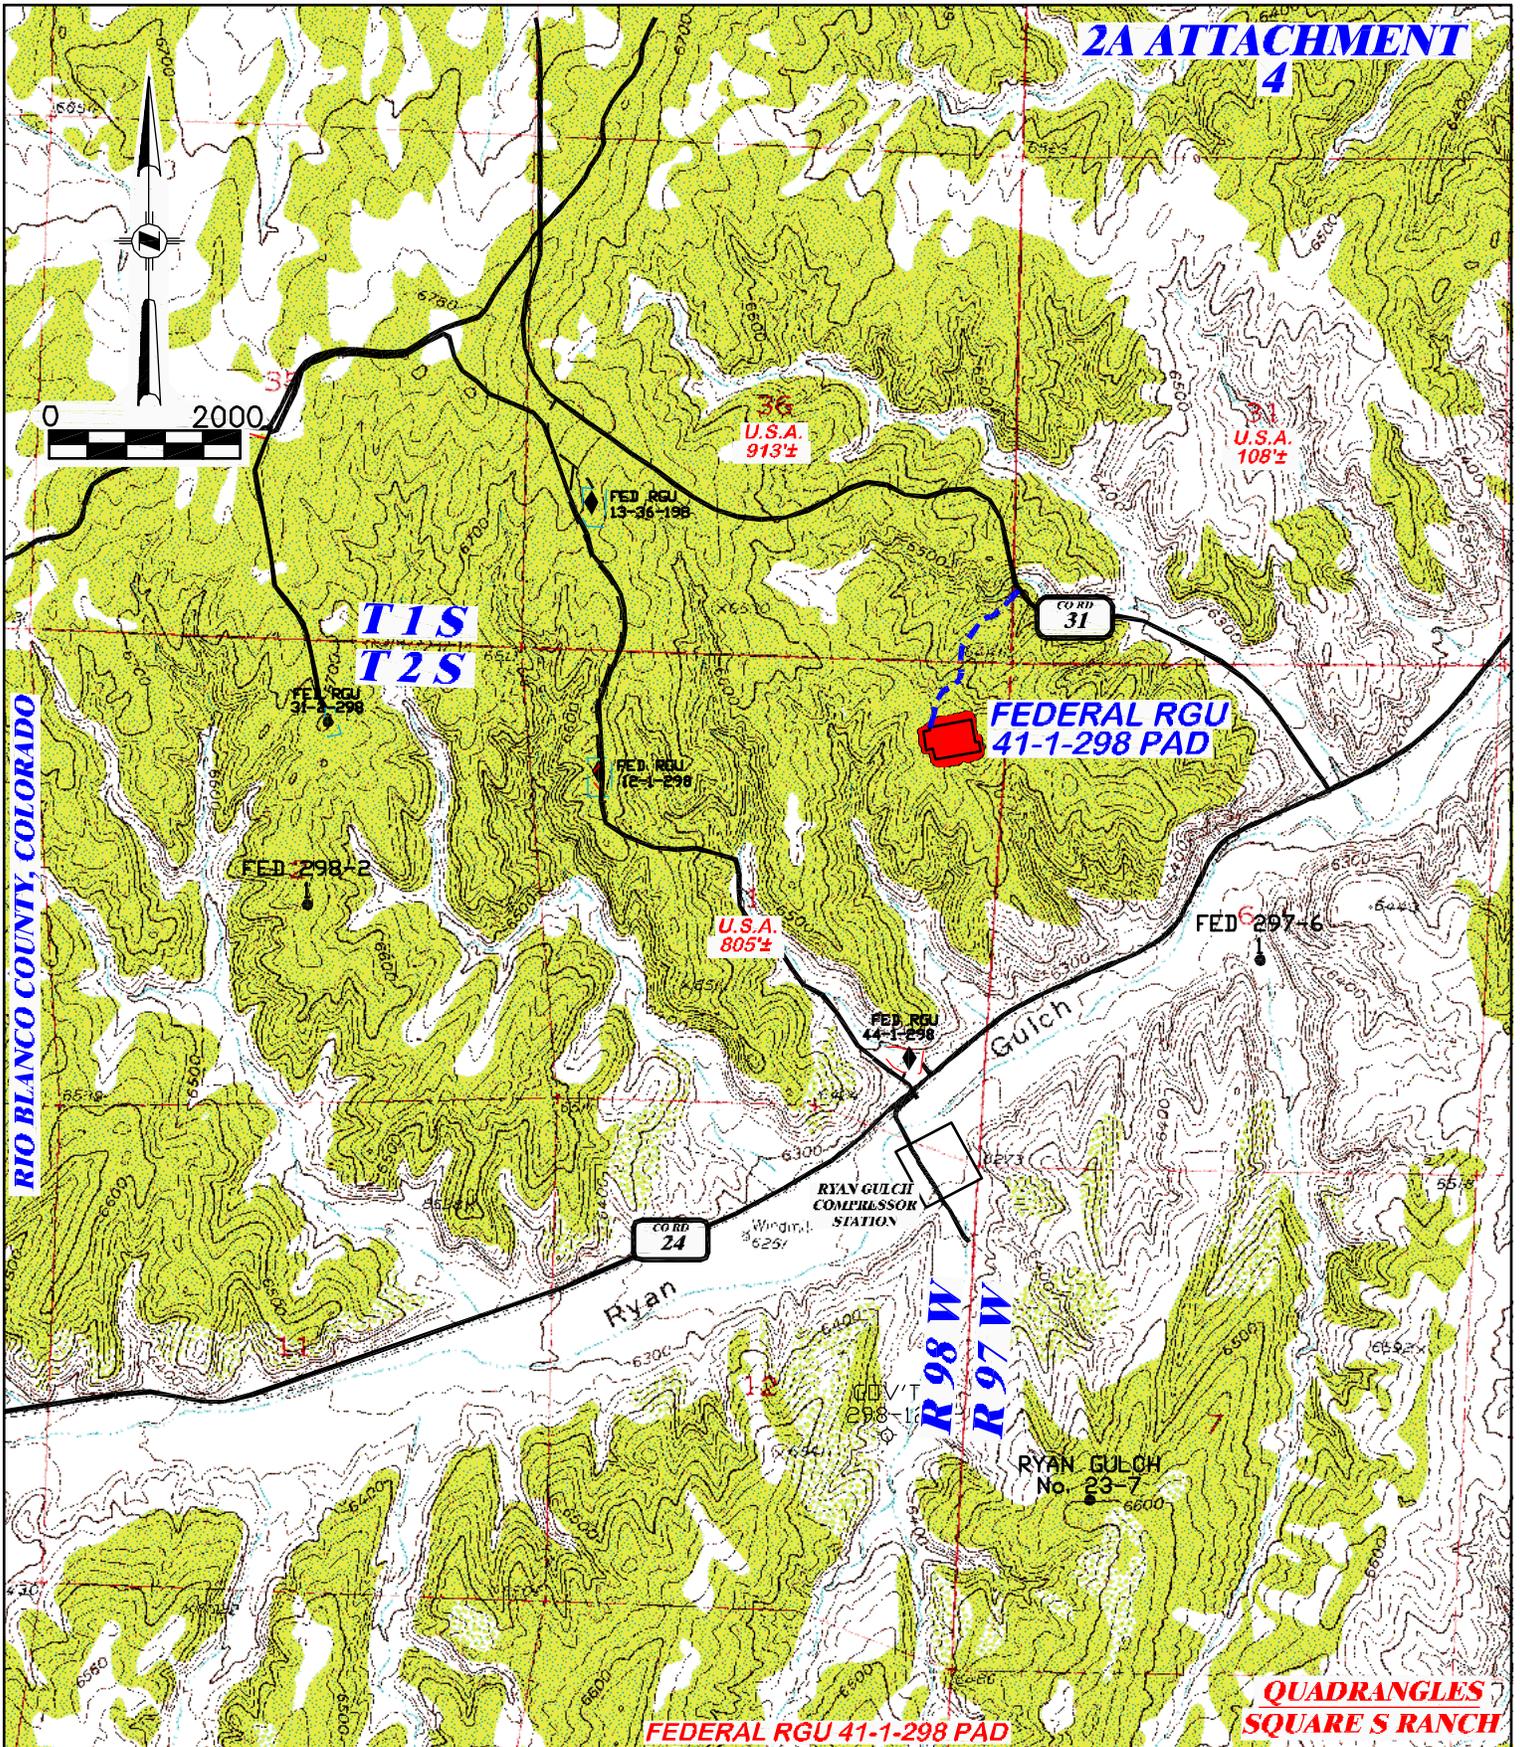

**FEDERAL RGU 41-1-298 PAD**

**QUADRANGLES  
SQUARE S RANCH**



**DRIFIN & ASSOCIATES, INC.**  
1414 ELK ST., ROCK SPRINGS, WY 82901

(307) 362-5028

DRAWN: 5/28/09 - MMM

SCALE: 1" = 2000'

REVISED: 8/4/10 - SJC

DRG JOB No. 14550

NEW TITLE BLOCKS/COUNTY RD.

EXHIBIT 4

**PROPOSED ACCESS ROAD FOR  
WILLIAMS PRODUCTION RMT COMPANY  
FEDERAL RGU 31, 41, 42, 331, 332, 341, 342, 411, 431,  
432, 441, 442, 532, 542, 544-1-298, 11, 12, 311, 411,  
511-6-297 NENE, SECTION 1, T2S, R98W, 6th P.M.**

TOTAL PROPOSED LENGTH: 1,826' ±

PROPOSED ACCESS - - - - -

EXISTING ROAD ———