



Section 23
T. 6 S., R. 94 W
6th P.M.

GRAPHIC SCALE IN FEET
1 INCH = 80 FEET

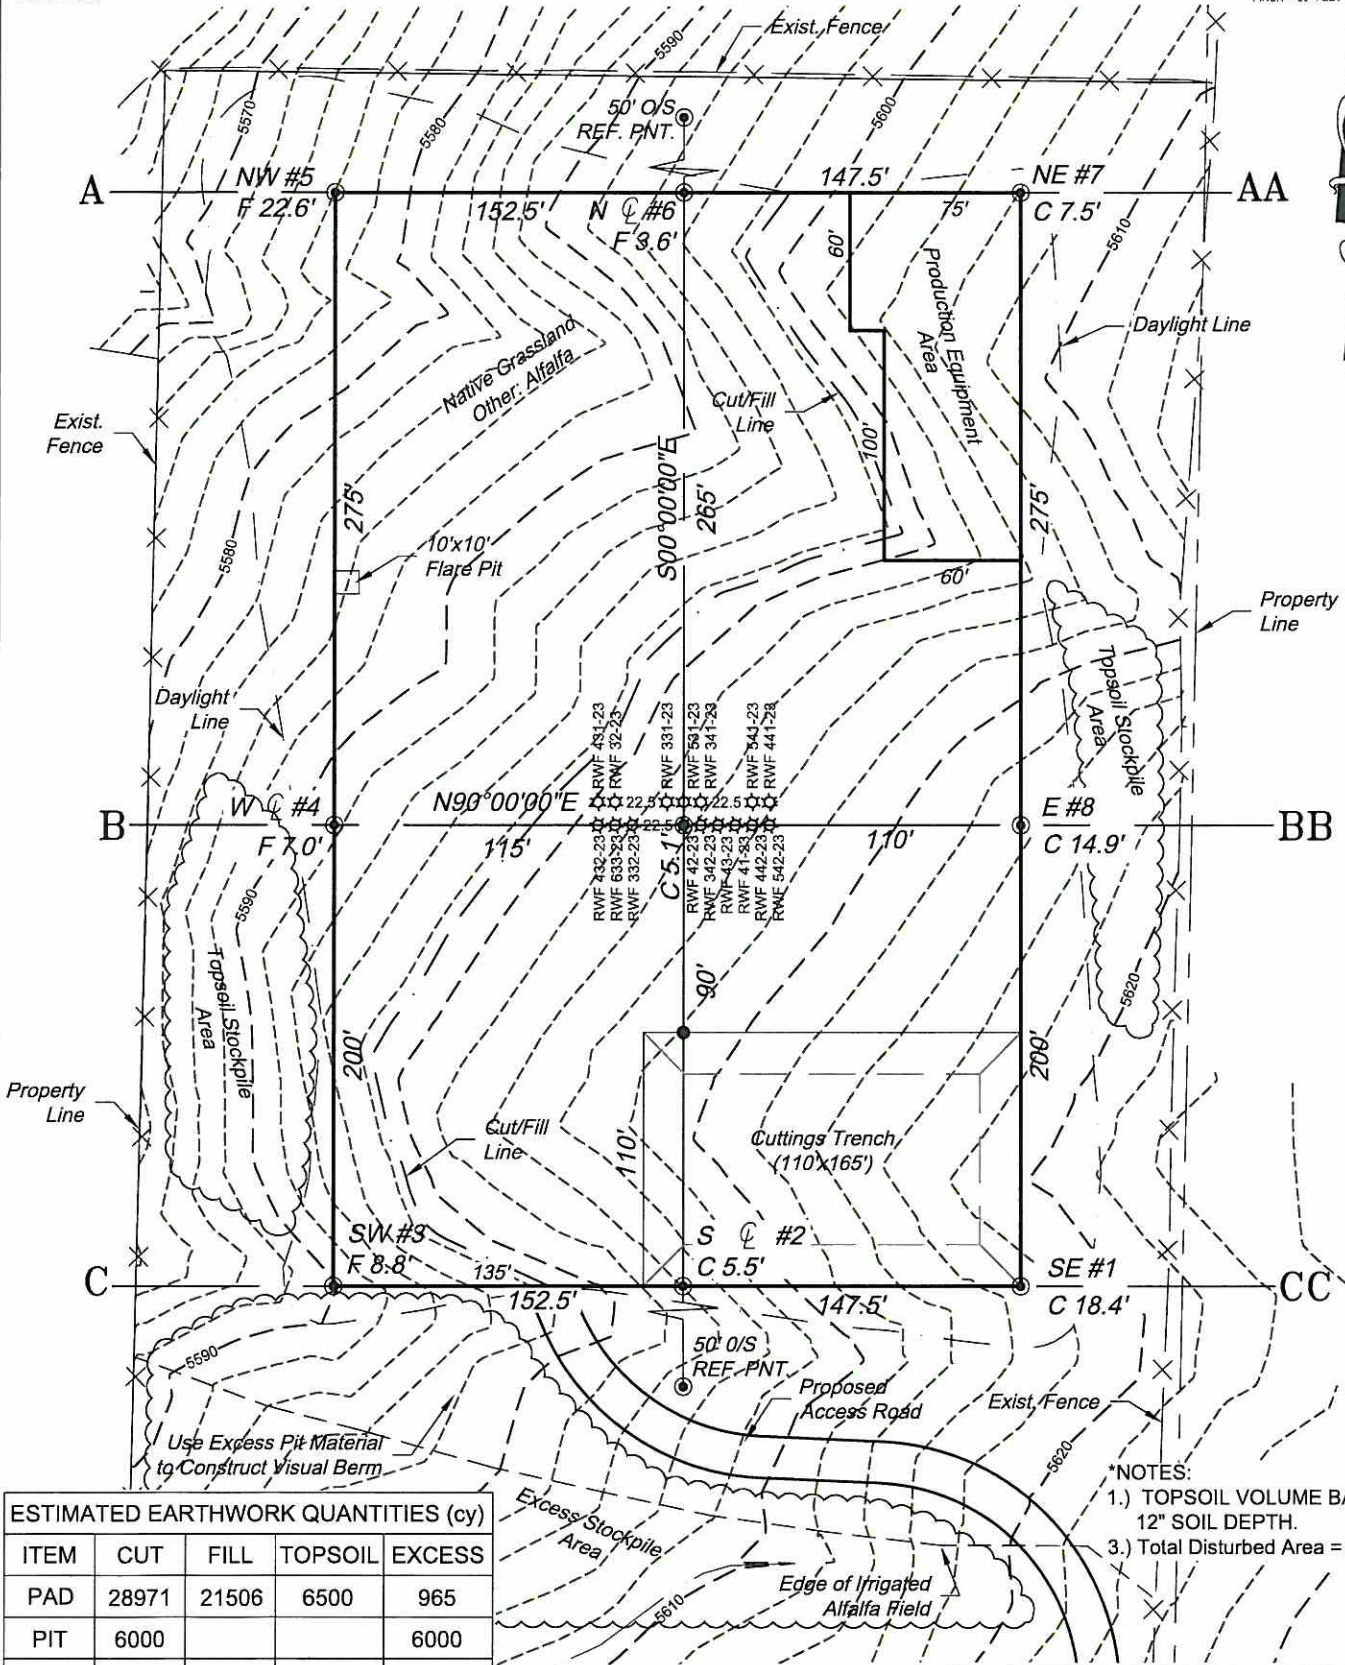

Section 23
T. 6 S., R 94 W
6th P.M.

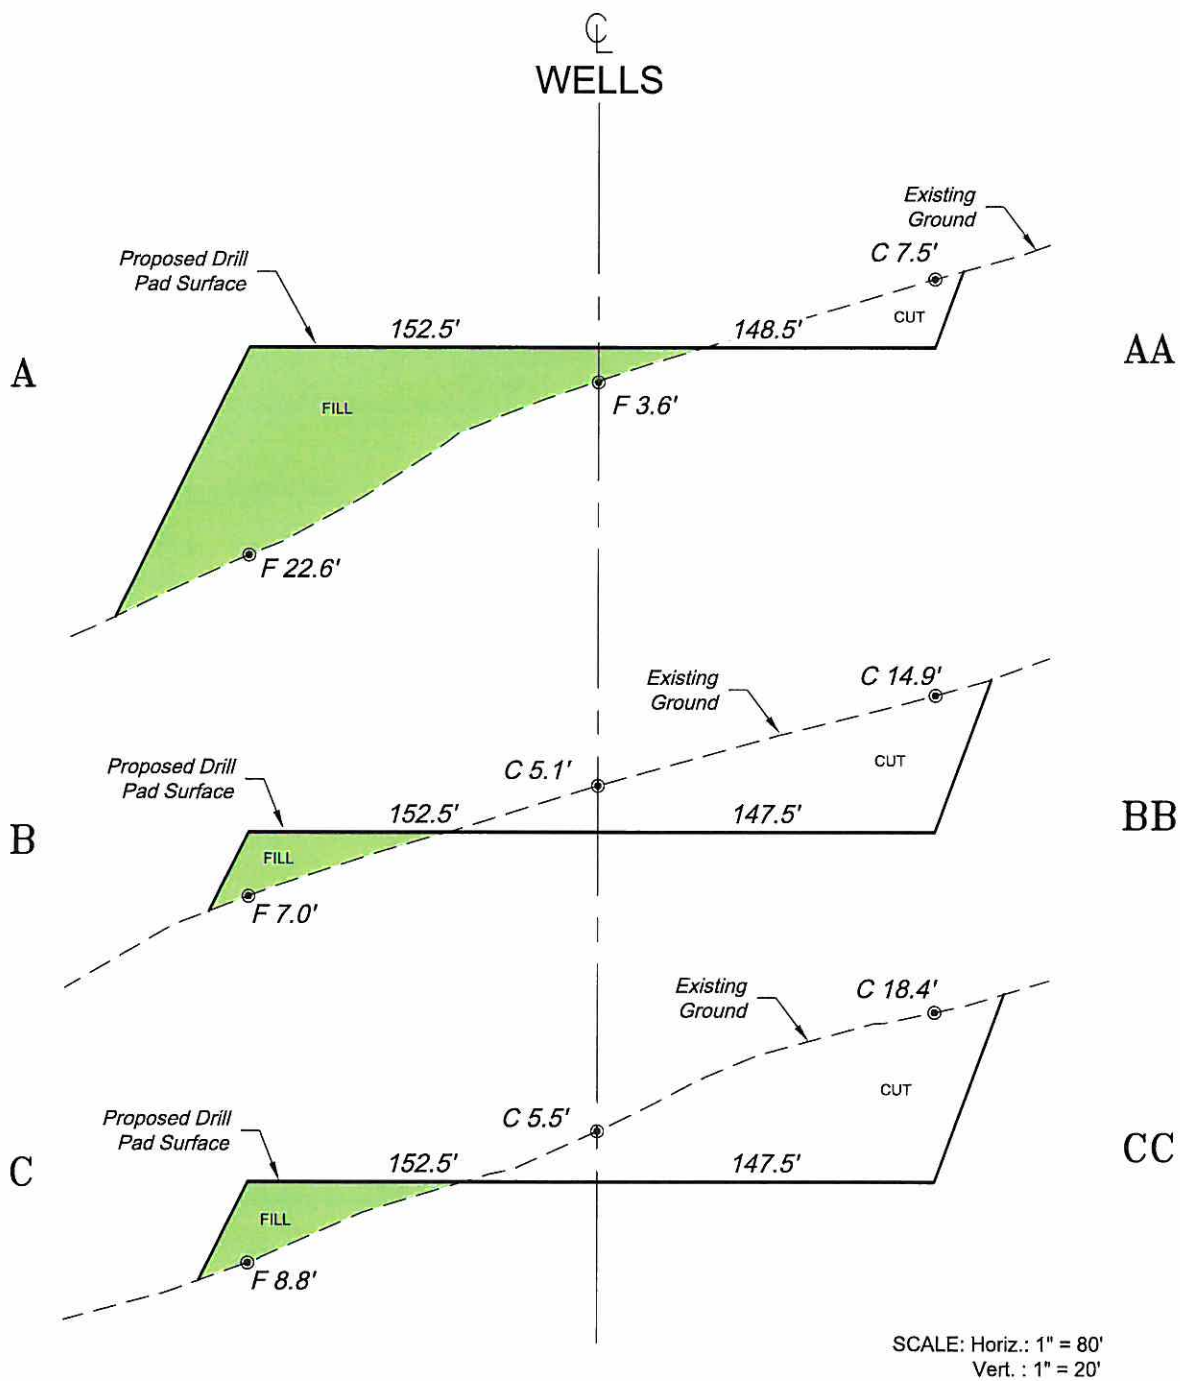

*NOTE:
CUT SLOPES - 1.5:1
FILL SLOPES - 2:1
UNLESS OTHERWISE NOTED.

Construction Plan Prepared for:

Williams Williams Production, RMT

RWF 43-23 Drill Pad - Plat 3
CONSTRUCTION LAYOUT
CROSS SECTIONS

SCALE: As Noted
DATE: 6/4/10
PLAT: 3 of 9
PROJECT: Williams Valley
DFT: cws

136 East Third Street
Bife, Colorado 81650
Ph. (970) 625-1330
Fax (970) 625-2773

BOOKCLIFF
Survey Services, Inc.