


LOCATION
NW/4, SEC 24, T6N, R68W

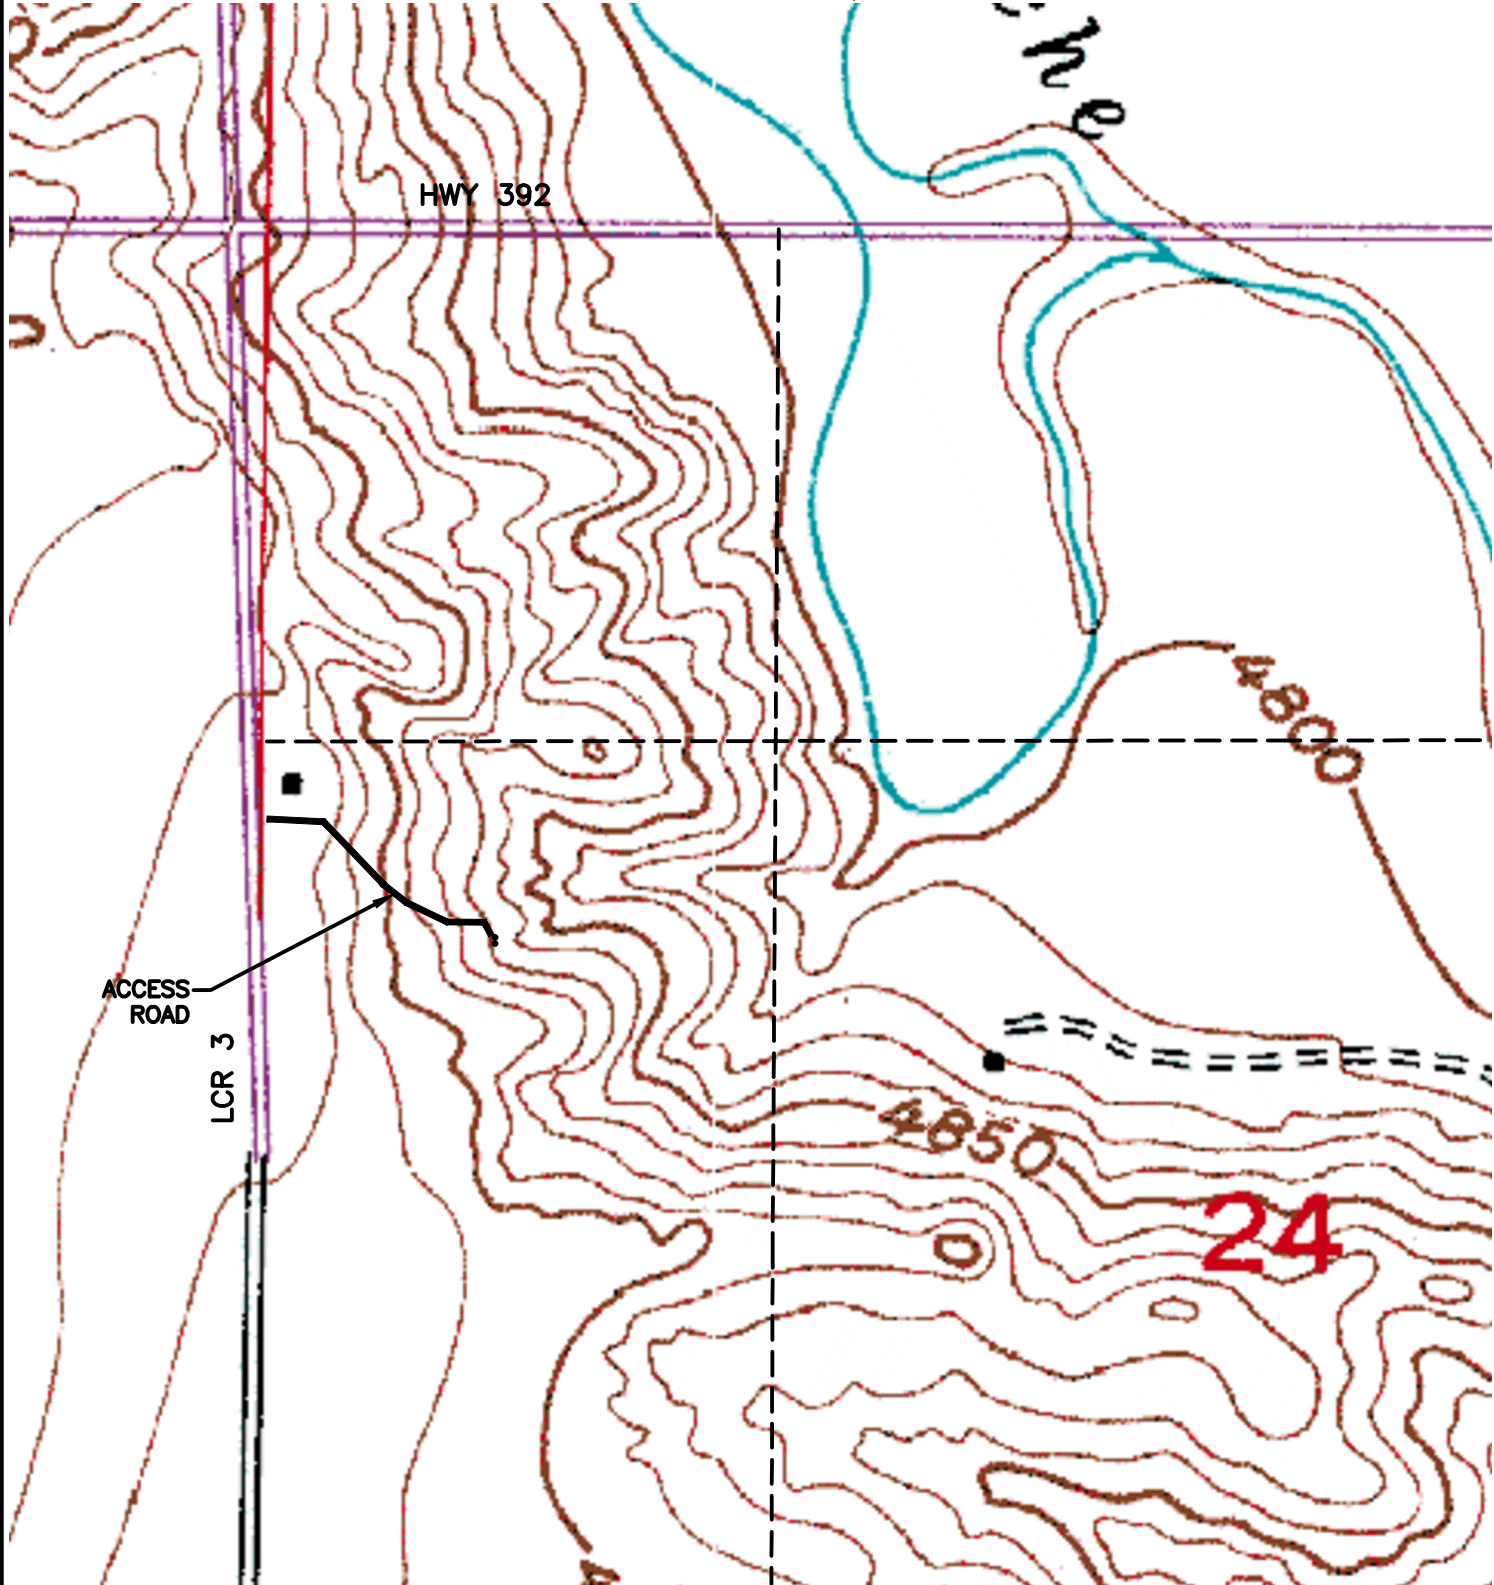

LAMP RYNEARSON
& ASSOCIATES

4715 Innovation Drive
Fort Collins, CO 80525
www.LRA-Inc.com
970.226.0342 | P
970.226.0879 | F

RETTA J
ACCESS ROAD
MAP

drawn by: SNC
designer: FAK
job number-task: 0210033.01
date: 8/31/2010
scale: 1" = 500'
file name: