


LOCATION  
NW/4, SEC 24, T6N, R68W

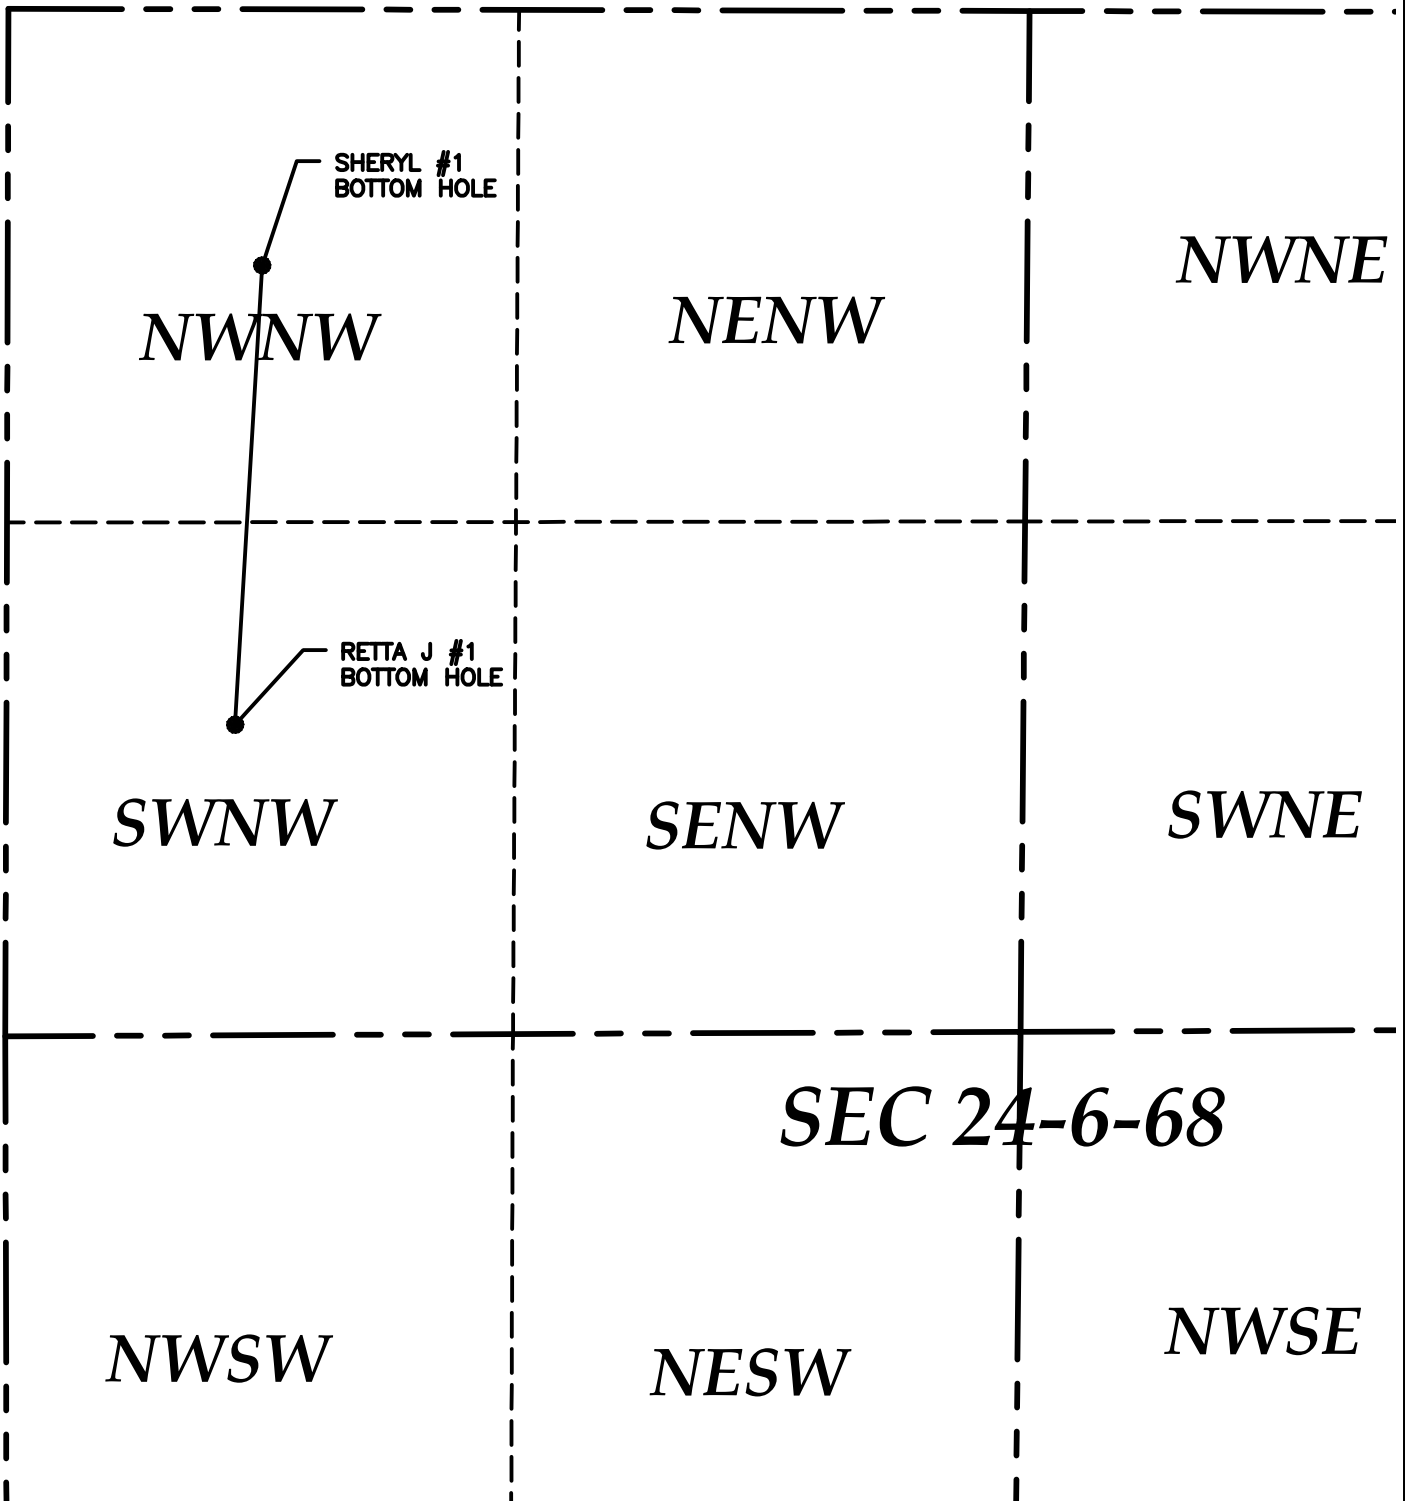

LAMP RYNEARSON  
& ASSOCIATES

4715 Innovation Drive  
Fort Collins, CO 80525  
www.LRA-Inc.com  
970.226.0342 | P  
970.226.0879 | F

RETTA J  
MULTI-WELL  
PLAN

drawn by: SNC  
designer: FAK  
job number-task: 0210033.01  
date: 9/2/2010  
scale: 1" = 500'  
file name: