



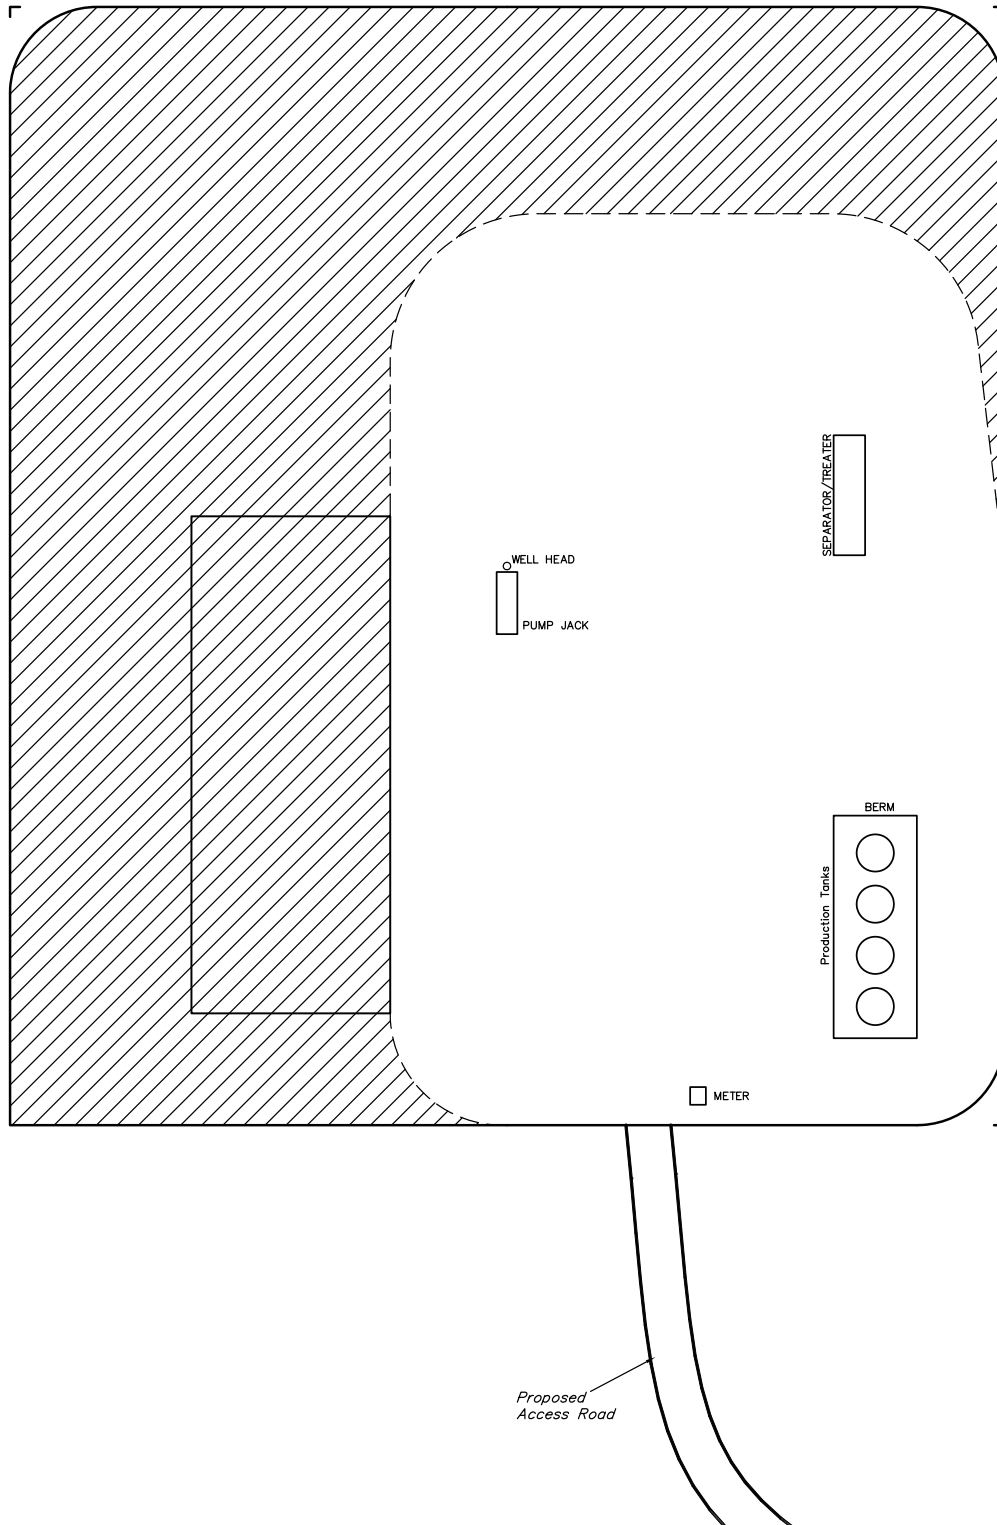


WHITING OIL & GAS CORP.
TYPICAL PRODUCTION FACILITY FOR
WRD #23-33
SECTION 33, T2N, R97W, 6th P.M.
1927' FSL 2237' FWL

FIGURE #3A

SCALE: 1" = 50'
DATE: 08-31-10
DRAWN BY: C.C.

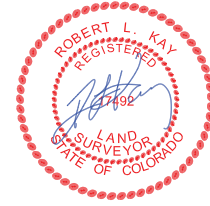

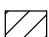 RE-HABBED AREA