
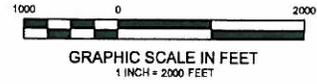



Section 4
T. 7 S., R. 95 W.

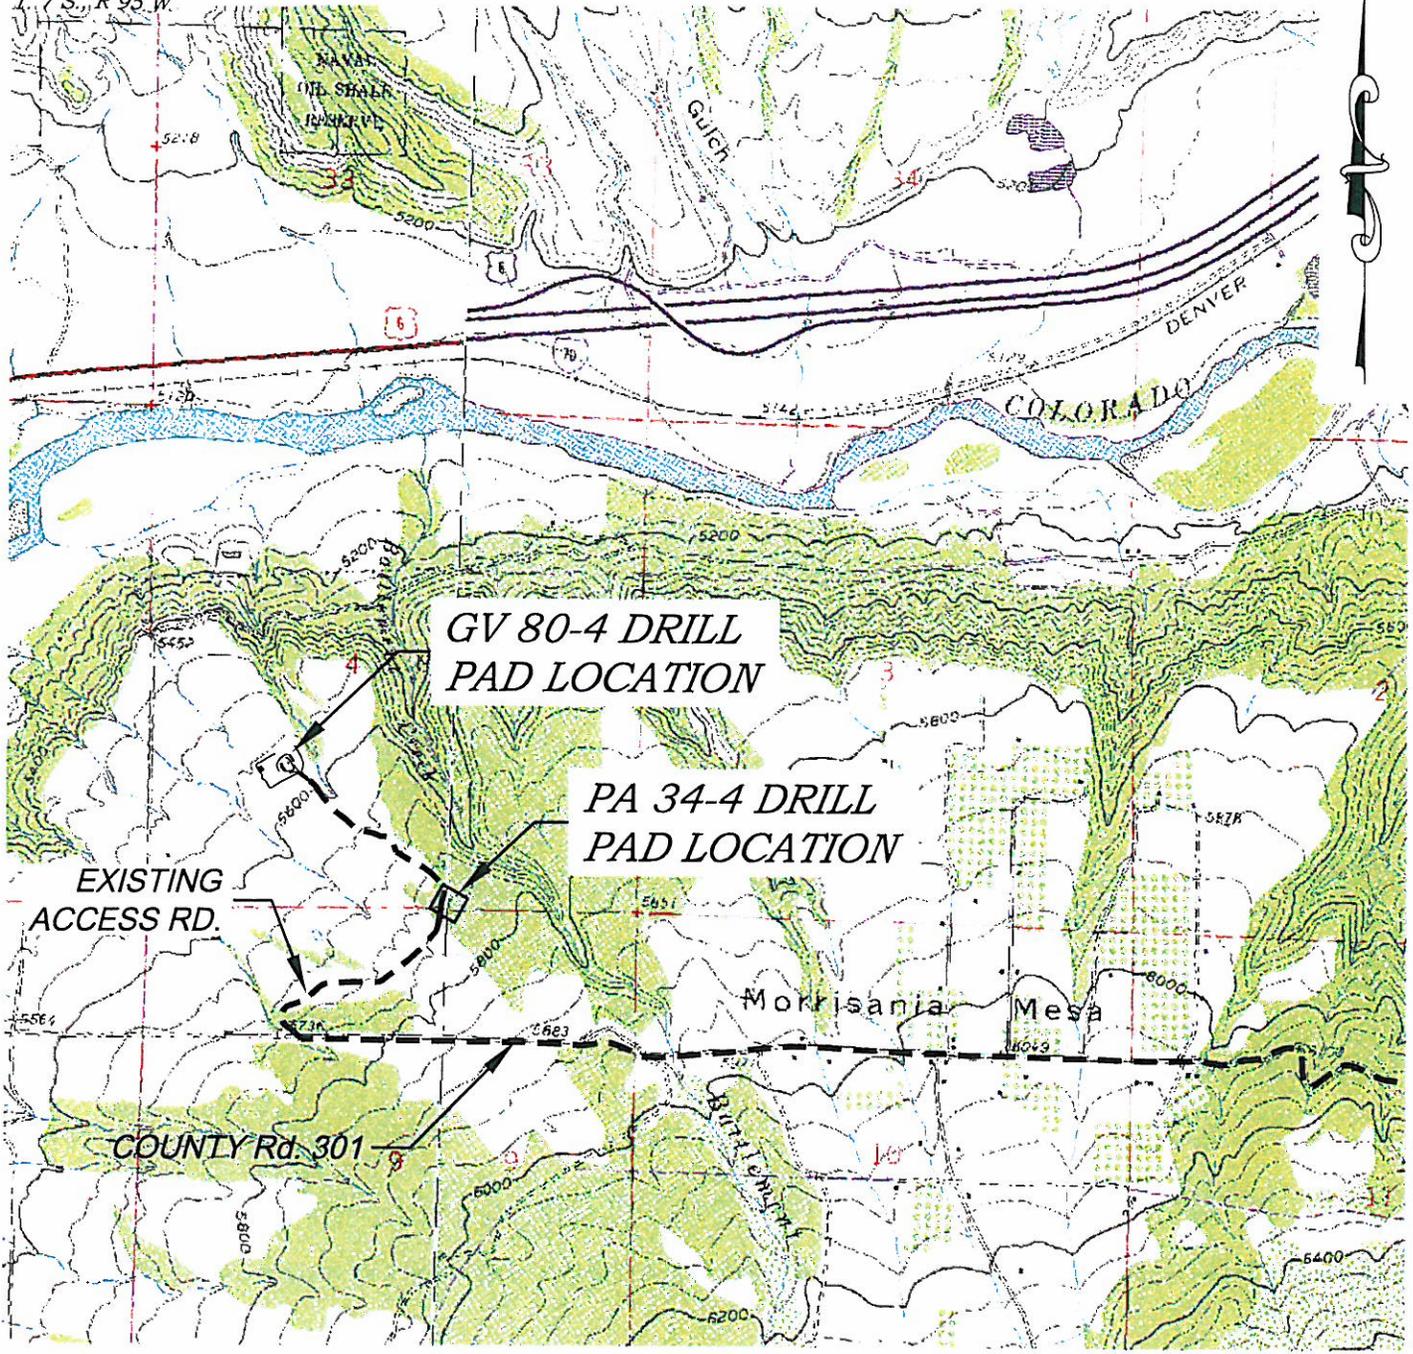

ACCESS DESCRIPTION:

FROM THE INTERSECTION OF STATE HIGHWAY 6 AND COUNTY ROAD 323 (RULISON ROAD) NORTH OF RULISON, PROCEED SOUTHERLY ALONG COUNTY ROAD 323 (RULISON ROAD) ±1.1 MILES TO THE INTERSECTION WITH COUNTY ROAD 309 (RULISON PARACHUTE ROAD), PROCEED LEFT IN AN EASTERLY DIRECTION ±2.3 MILES TO THE INTERSECTION WITH COUNTY ROAD 301, PROCEED RIGHT IN A SOUTHERLY TO WESTERLY DIRECTION ±7.1 MILES TO THE INTERSECTION WITH DIRT/GRAVEL ROAD, PROCEED RIGHT IN A NORTHERLY DIRECTION ±0.5 MILES TO THE EXISTING PA 34-4 DRILL PAD LOCATION, CONTINUE ACROSS THE PAD THEN PROCEED IN A NORTHWESTERLY DIRECTION ±0.4 MILES TO THE EXISTING GV 80-4 DRILL PAD LOCATION, AS SHOWN HEREON.

136 East Third Street
Rifle, Colorado 81650
Ph. (970) 625-1330
Fax (970) 625-2773

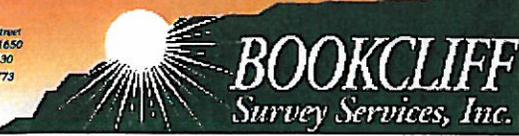

SCALE: 1" = 2000'
DATE: 5/18/10
PLAT: 5 of 9
PROJECT: Williams Vly
DFT: DPM

Construction Plan Prepared for:
Williams. Williams Production, RMT

GV 80-4 Drill Pad - Plat 5
ACCESS ROAD MAP