


Section 4  
T. 7 S., R. 95 W

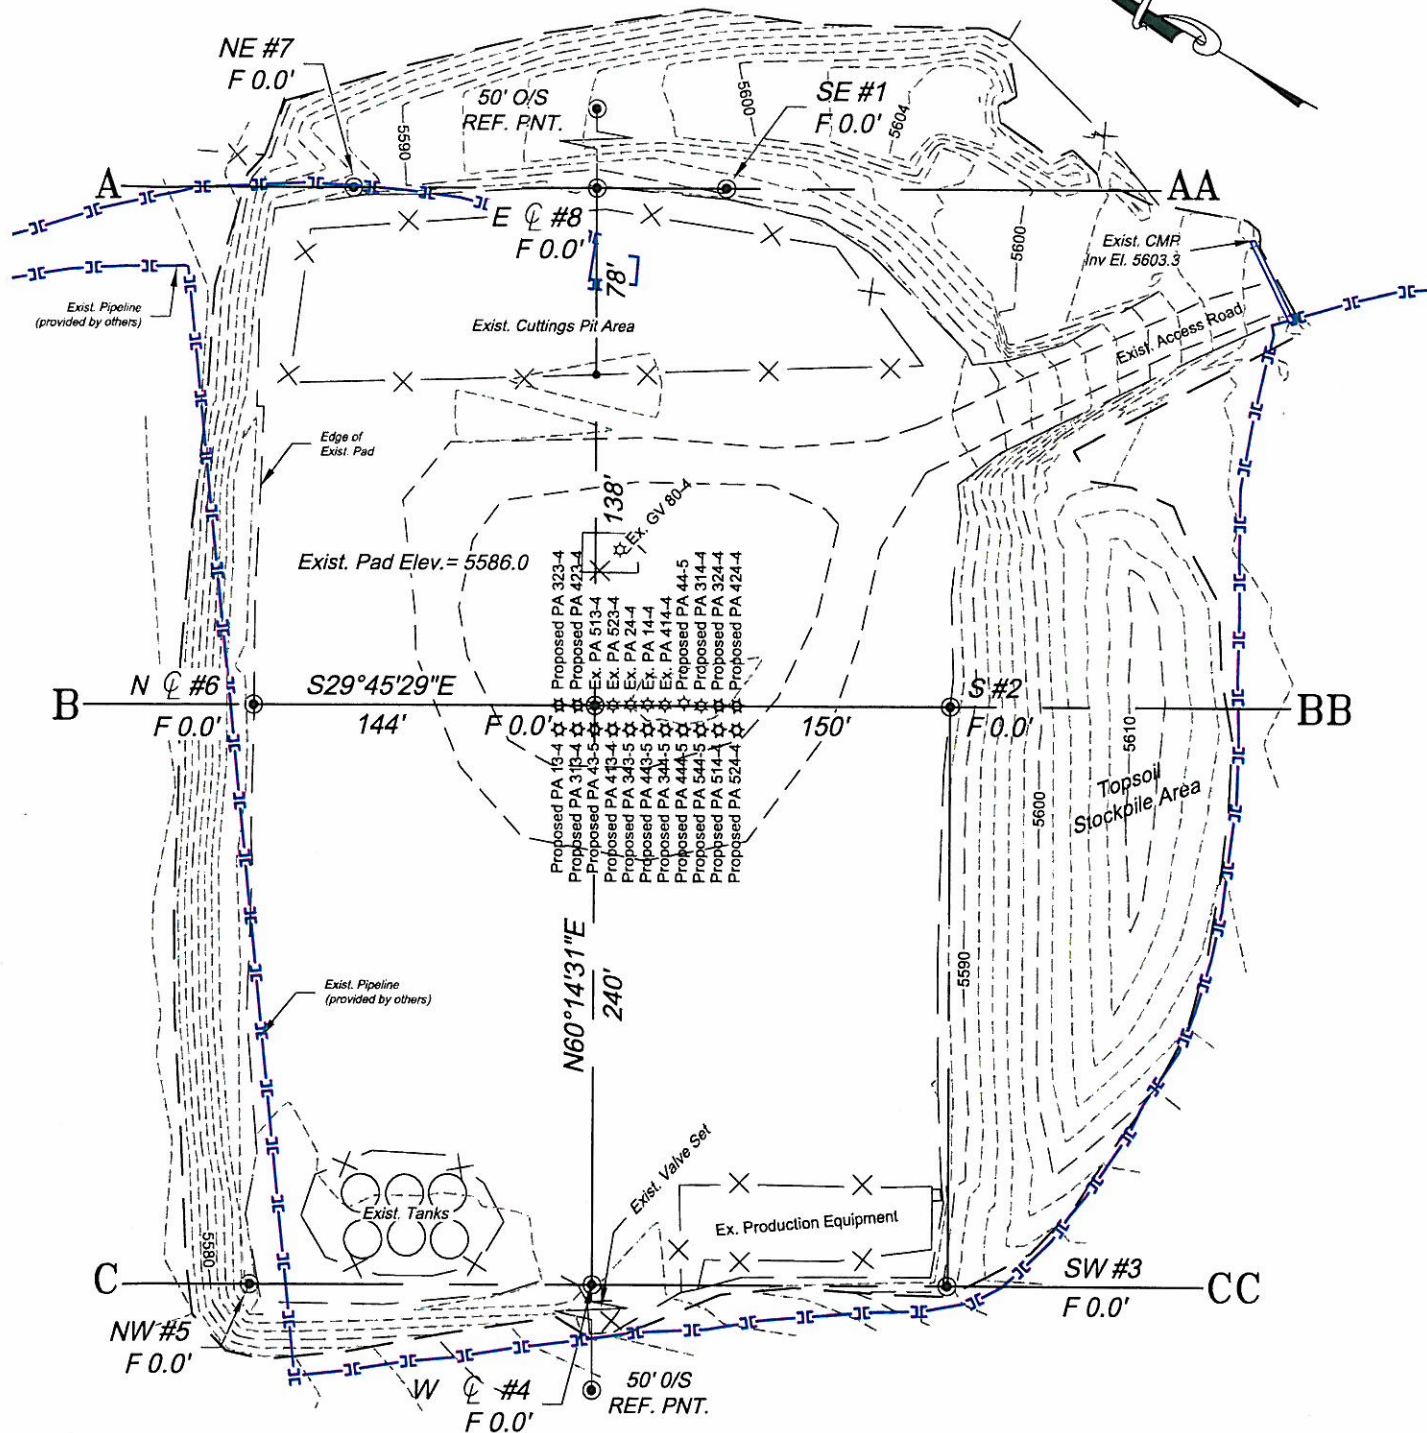

GRAPHIC SCALE IN FEET  
1 INCH = 80 FEET



# ESTIMATED EARTHWORK QUANTITIES (cy)

ITEM	CUT	FILL	TOPSOIL	EXCESS
PAD	0	0	0	0
PIT	0			0
TOTALS	0	0	0	0

\*NOTE:  
1.) Total Existing Disturbed Area = 4.95 ac.

REVISED: 6/22/10

SCALE: 1" = 80'  
DATE: 5/24/10  
PLAT: 2 of 9  
PROJECT: Williams Valley  
DFT: DPM

Construction Plan Prepared for:

**Williams.** Williams Production, RMT


GV 80-4 Drill Pad - Plat 2  
CONSTRUCTION LAYOUT

136 East Third Street  
Rifle, Colorado 81650  
Ph. (970) 625-1330  
Fax (970) 625-2773



**BOOKCLIFF**  
Survey Services, Inc.

Section 4  
T. 7 S., R 95 W

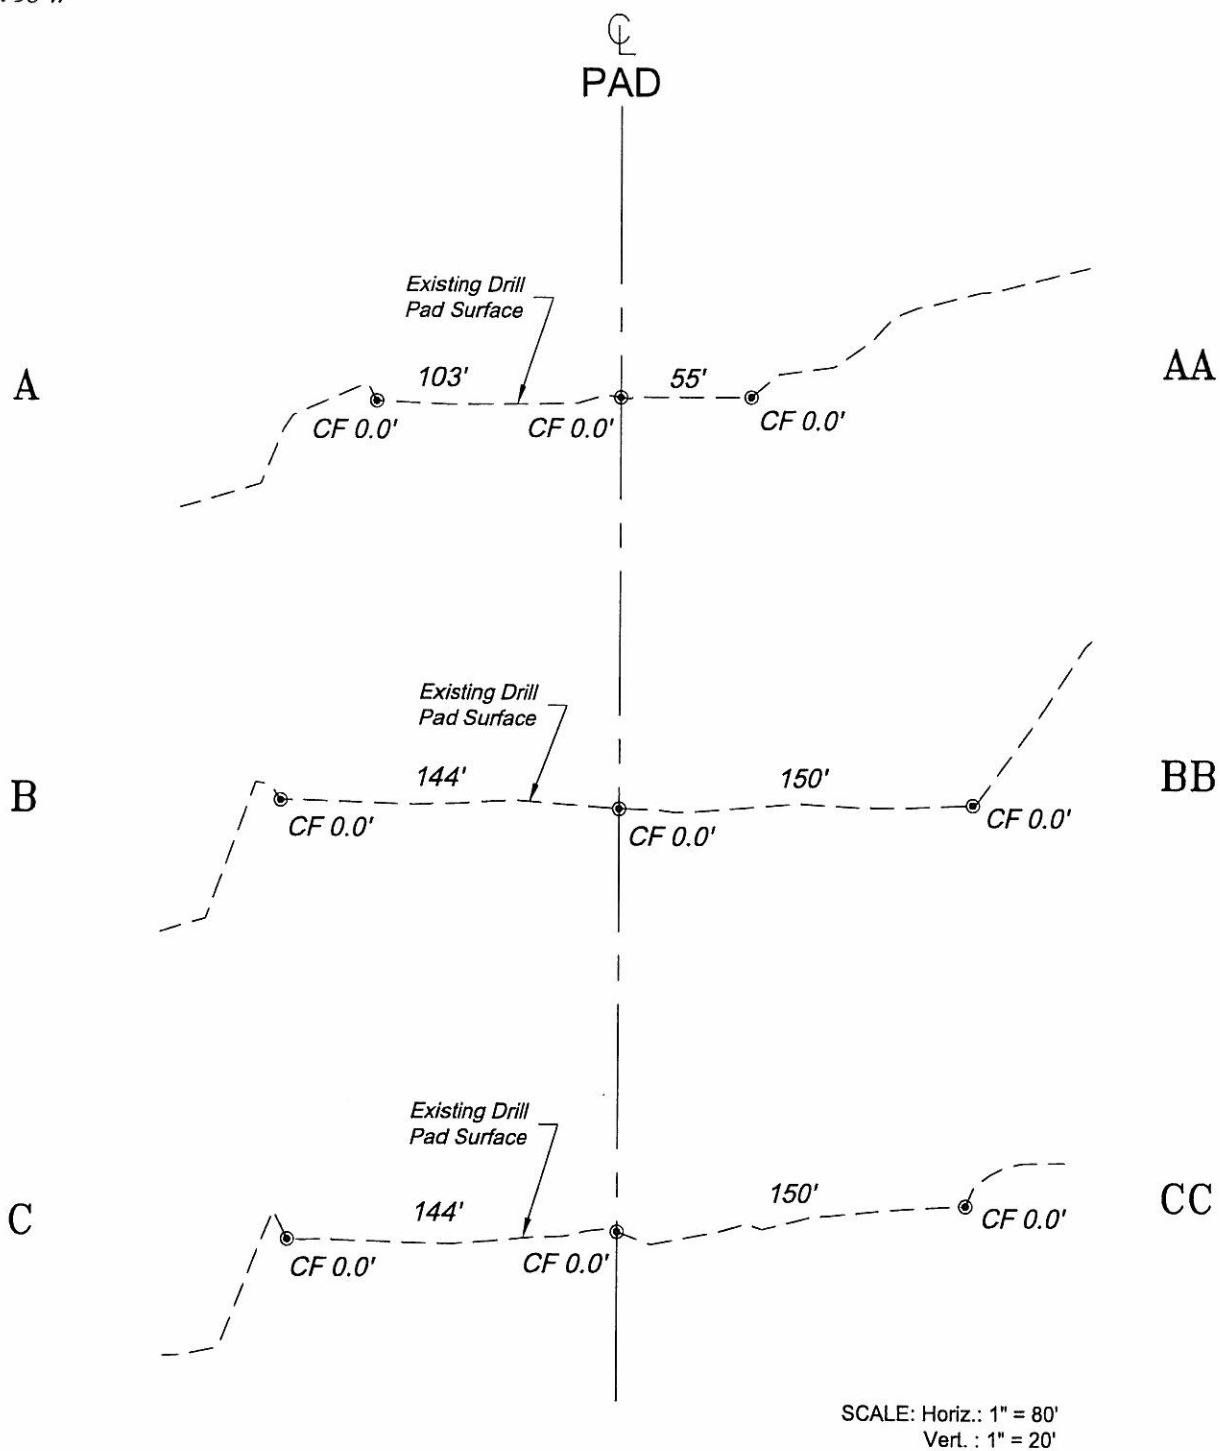

136 East Third Street  
Rifle, Colorado 81650  
Ph. (970) 625-1330  
Fax (970) 625-2773



**BOOKCLIFF**  
Survey Services, Inc.

SCALE: As Noted  
DATE: 5/18/10  
PLAT: 3 of 9  
PROJECT: Williams Vly  
DFT: DPM

**Construction Plan Prepared for:**



**Williams Production, RMT**

*GV 80-4 Drill Pad - Plat 3  
CONSTRUCTION LAYOUT  
CROSS SECTIONS*