

NOTES:

- 1) TOPSOIL VOLUME BASED ON 12" TOPSOIL DEPTH.
- 2) USE EXCESS MATERIAL TO BUILD BERMS FOR NOISE AND VISUAL MITIGATION.
- 3) 1-1/2:1 SIDESLOPES UNLESS OTHERWISE NOTED

| ESTIMATED DIRT QUANTITIES | | | | |
|---------------------------|-------|-------|---------|--------|
| ITEM | CUT | FILL | TOPSOIL | EXCESS |
| PAD | 17959 | 11591 | 6286 | 82 |
| TOTALS | 17959 | 11591 | 6286 | 82 |



ECLIPSE
surveying


111 E. THIRD ST., SUITE 208, RIFLE, CO 81650
(970) 625-3048

REV. DATE: 06/02/10
SCALE: 1" = 100'
DATE: 05/13/10
SHEET: 1 OF 7
PROJECT: CRCLB5
DFT: JAK



Bill Barrett Corporation

*CIRCLE B TRACT 5 PAD
GRADING PLAN & PAD LAYOUT*

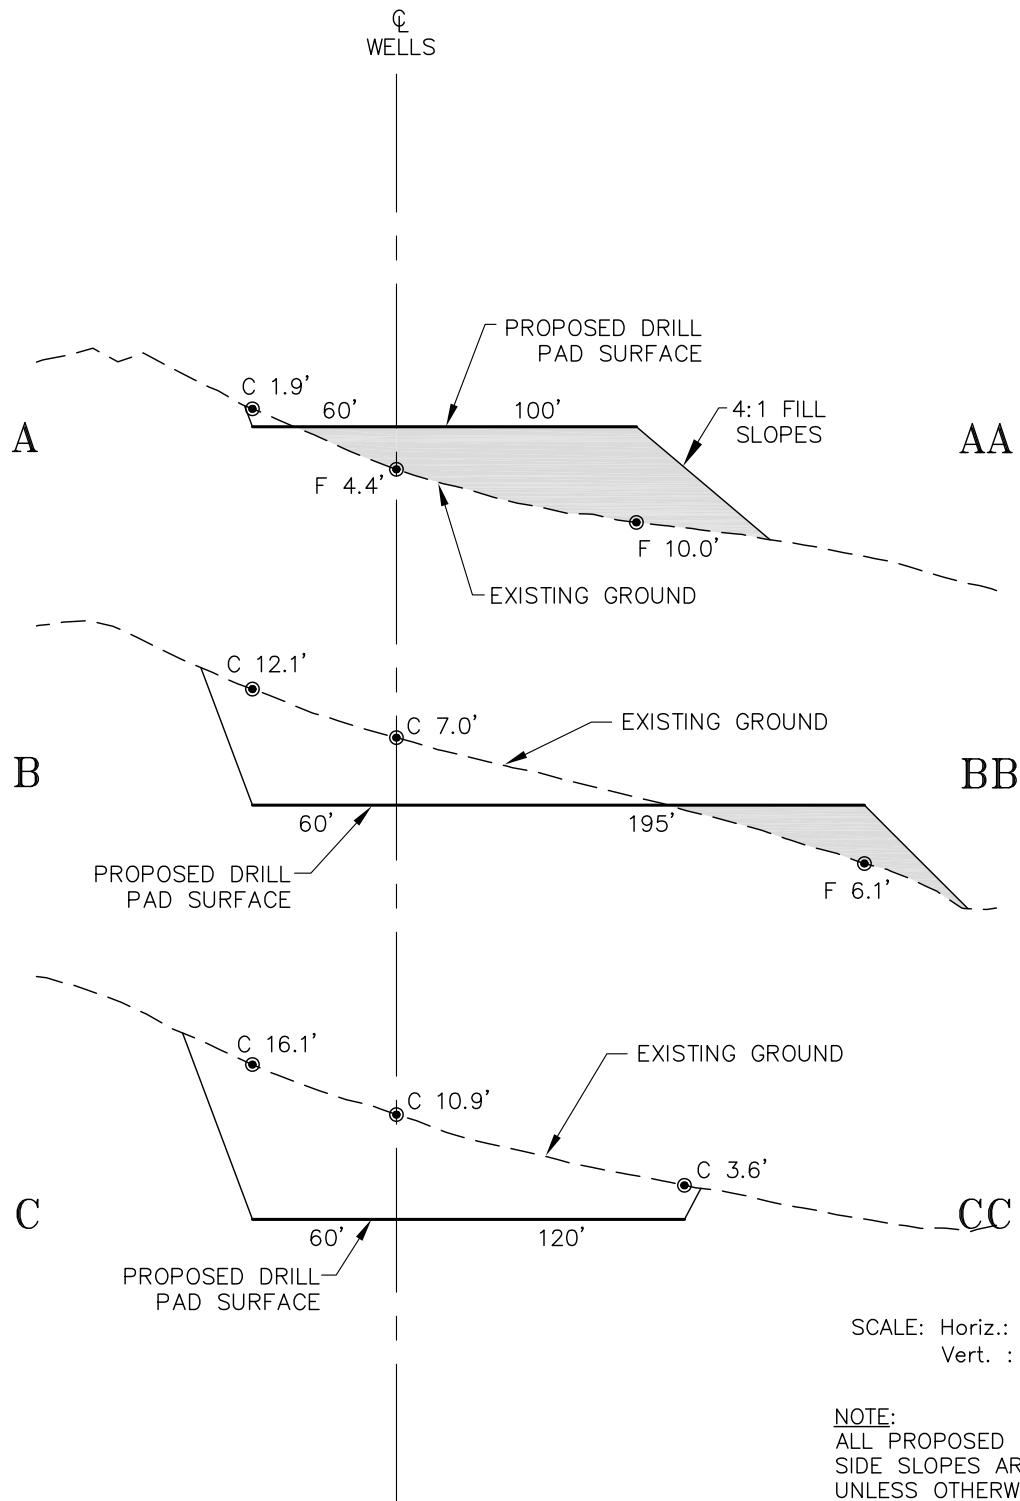

ECLIPSE
surveying


111 E. THIRD ST., SUITE 208, RIFLE, CO 81650
(970) 625-3048

REV. DATE: 06/02/10
SCALE: AS NOTED
DATE: 05/13/10
SHEET: 2 OF 7
PROJECT: CRCLB5
DFT: JAK



Bill Barrett Corporation

*CIRCLE B TRACT 5
DRILL PAD CROSS SECTIONS*

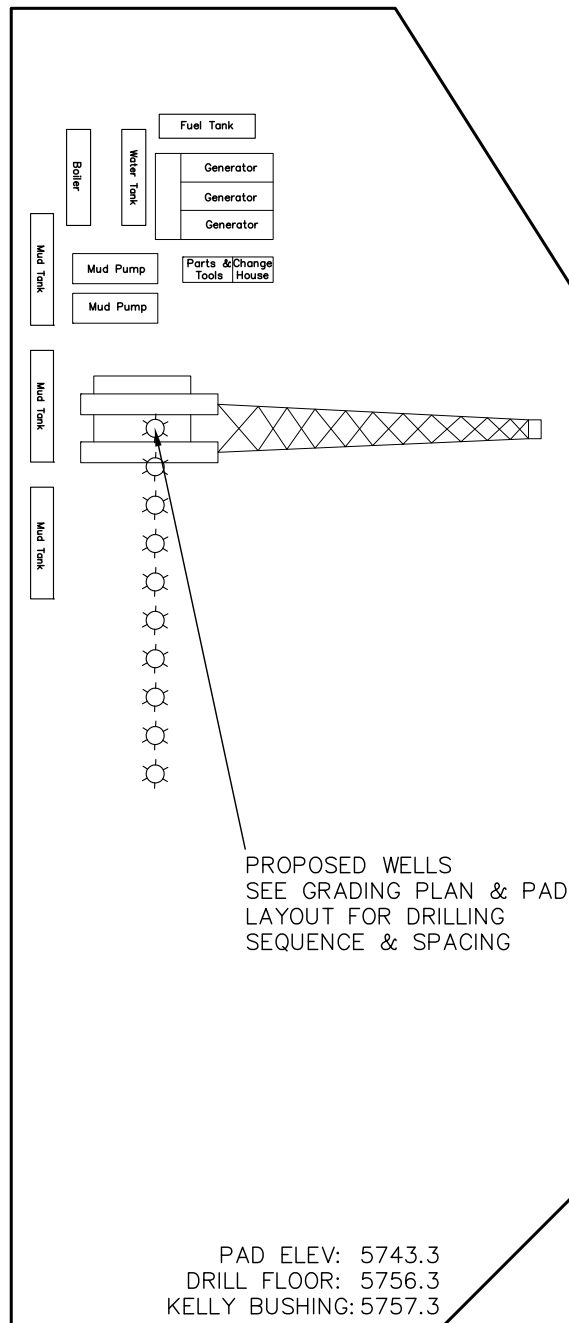

ECLIPSE
surveying

111 E. THIRD ST., SUITE 208, RIFLE, CO 81650
(970) 625-3048

REV. DATE: 06/02/10
SCALE: 1" = 80'
DATE: 05/13/10
SHEET: 3 OF 7
PROJECT: CRCLB5
DFT: JAK



Bill Barrett Corporation

CIRCLE B TRACT 5
DRILL RIG LAYOUT