


Well Name: CBS 31C-21-692
SHL: 1805' FNL, 2621' FEL, Section 21, T6S-R92W
BHL: 494' FNL, 1980' FEL, Section 21, T6S-R92W

BILL BARRETT CORPORATION



PROPOSED WELLBORE DIAGRAM

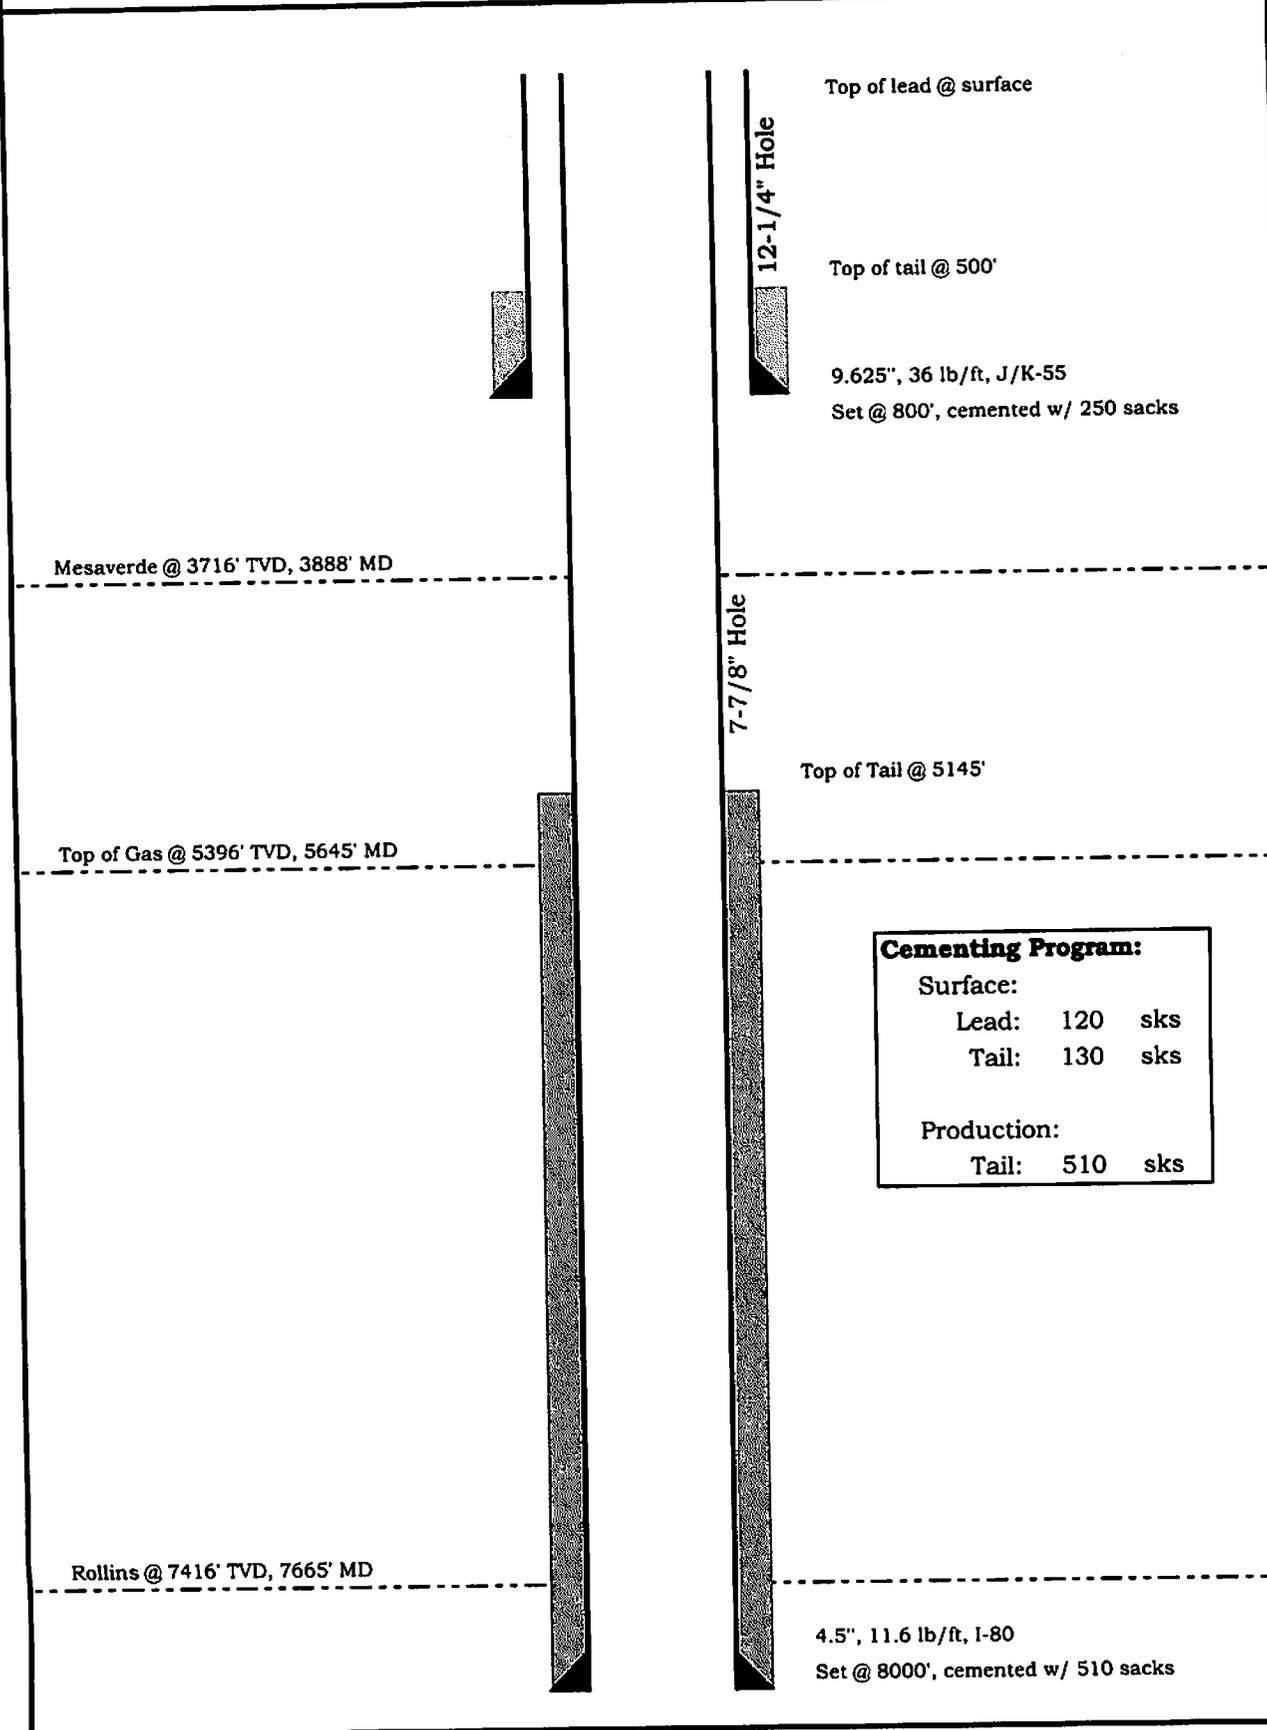

Cementing Program:		
Surface:		
Lead:	120	sks
Tail:	130	sks
Production:		
Tail:	510	sks