
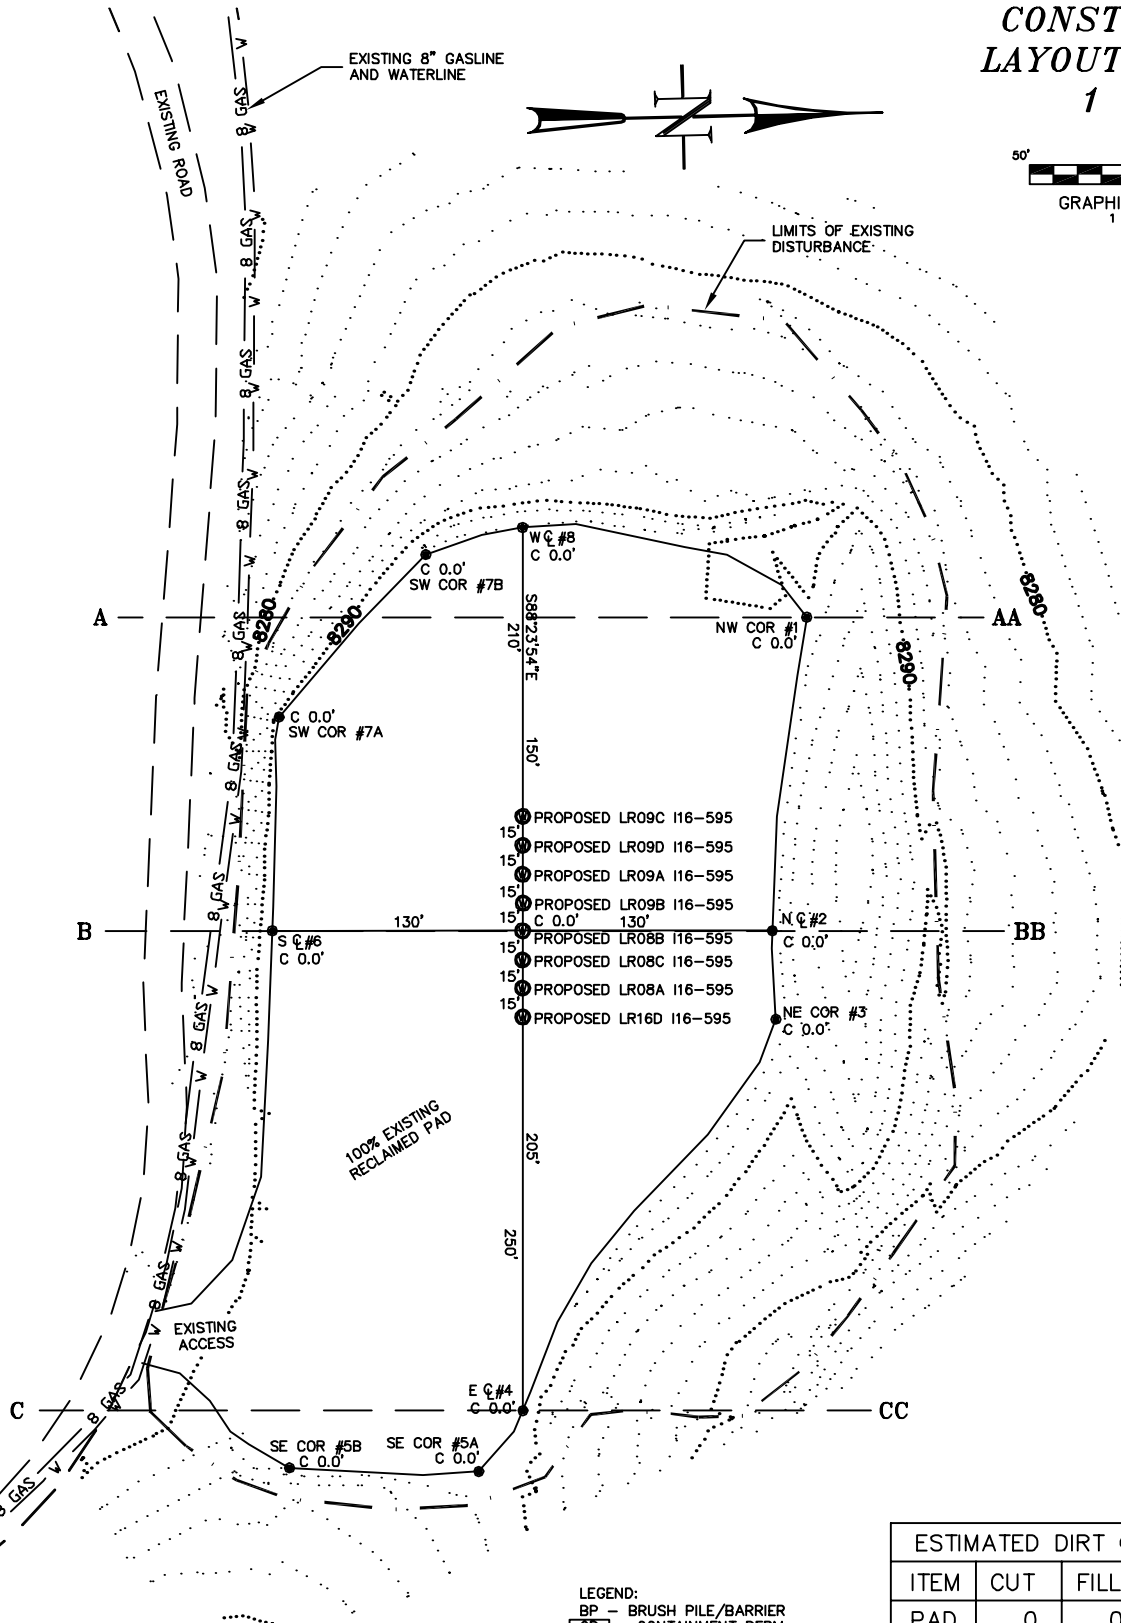
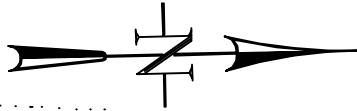


CONSTRUCTION LAYOUT DRAWING 1 of 5

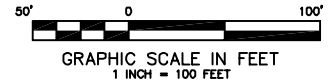

LEGEND:
BP - BRUSH PILE/BARRIER
CB - CONTAINMENT BERM
TOTAL DISTURBED AREA = 5.21 AC.

ESTIMATED DIRT QUANTITIES (YDS)

| ITEM | CUT | FILL | TOPSOIL | EXCESS |
|--------|-----|------|---------|--------|
| PAD | 0 | 0 | 0 | 0 |
| PIT | 0 | | | 0 |
| TOTALS | 0 | 0 | 0 | 0 |




CONSTRUCTION SURVEYS, INC. Long Ridge 116-595
0012 SUNRISE BLVD.
SILT, CO 81652
(970)876-5753

NE 1/4 SE 1/4 SECTION 16, T. 5 S., R. 95 W.
BERRY PETROLEUM COMPANY



SCALE: 1" = 100'

SHEET: 6 of 11

CONSTRUCTION LAYOUT DRAWING 2 of 5 (RECLAMATION PAD)

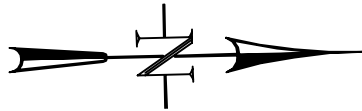

THIS IS A TYPICAL LAYOUT FOR THE PRODUCTION EQUIPMENT. THE SPECIFIC EQUIPMENT LAYOUT FOR THIS WELL MAY VARY DUE TO WELL PRODUCTION AND OPERATOR'S NEEDS.

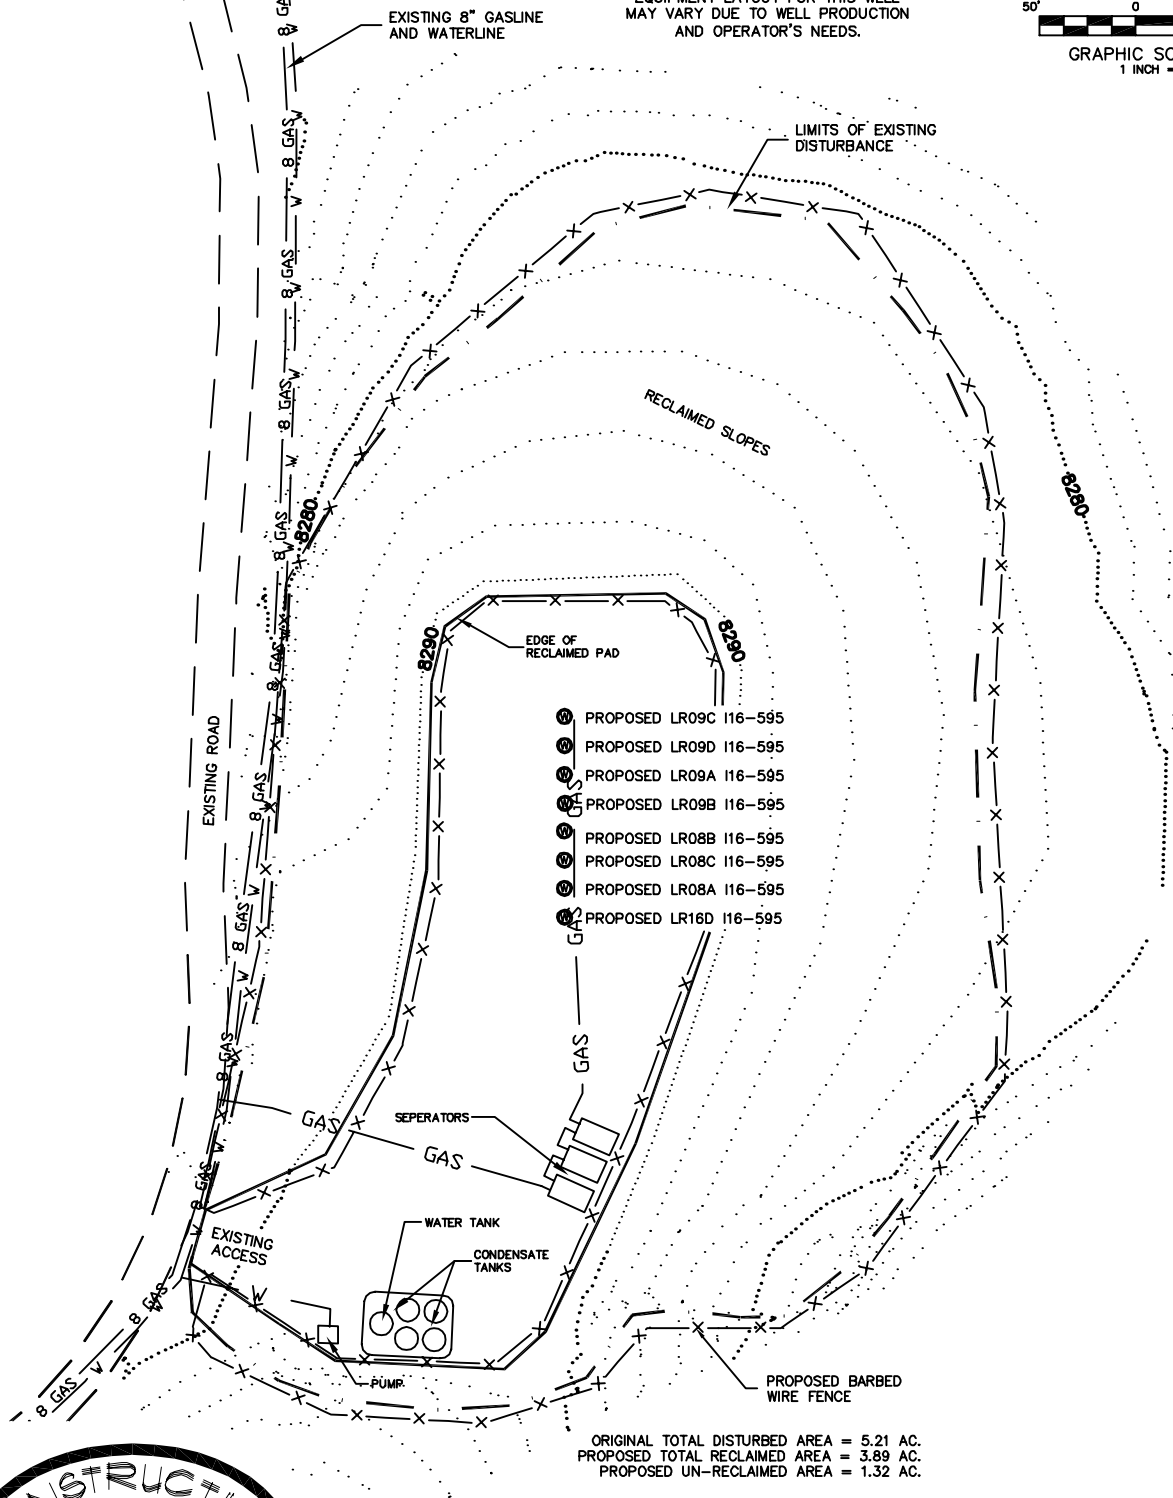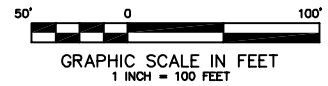



CONSTRUCTION SURVEYS, INC. Long Ridge 116-595
0012 SUNRISE BLVD.
SILT, CO 81652
(970)876-5753

NE 1/4 SE 1/4 SECTION 16, T. 5 S., R. 95 W.
BERRY PETROLEUM COMPANY

SCALE: 1" = 100'

SHEET: 7 of 11

**CONSTRUCTION
LAYOUT DRAWING
3 of 5
(CROSS SECTIONS
OF PIT & PAD)**

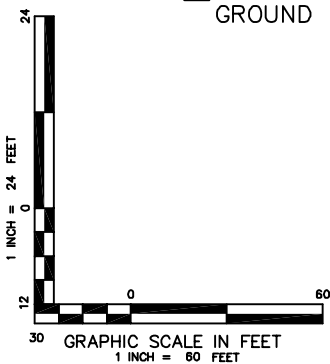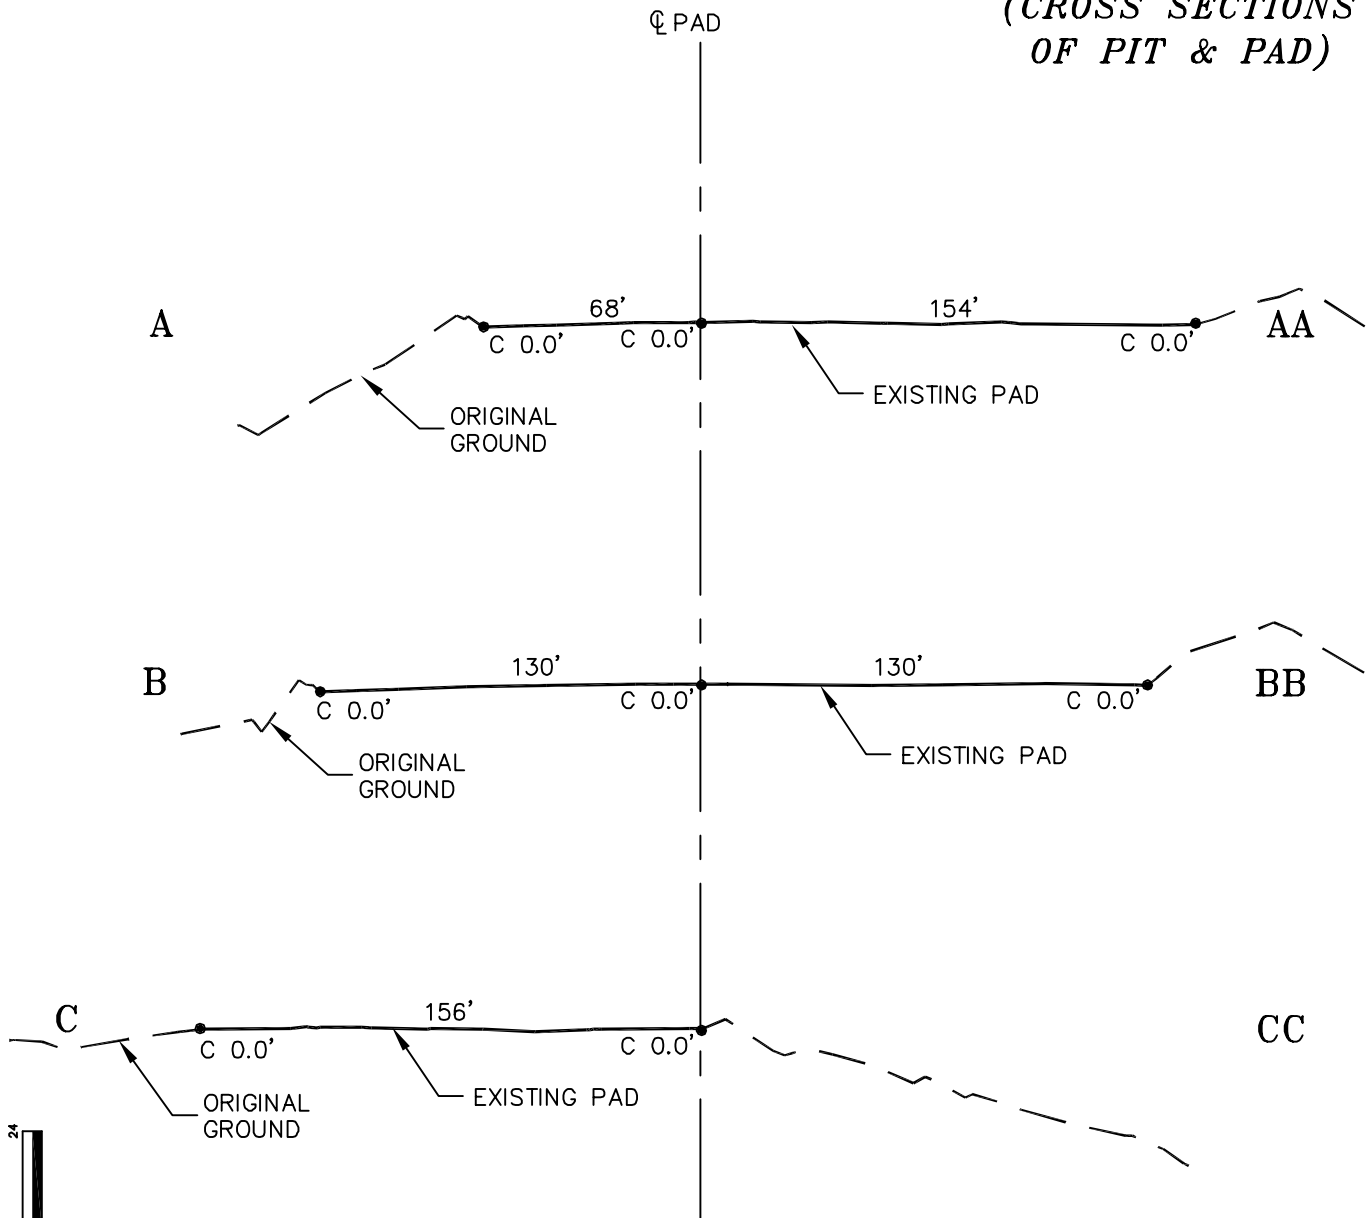


CONSTRUCTION SURVEYS, INC. Long Ridge 116-595
0012 SUNRISE BLVD.
SILT, CO 81652
(970)876-5753

NE 1/4 SE 1/4 SECTION 16, T. 5 S., R. 95 W.
BERRY PETROLEUM COMPANY

SCALE: AS SHOWN

SHEET: 8 of 11

**CONSTRUCTION
LAYOUT DRAWING
4 of 5
(CROSS SECTIONS OF
FINAL RECLAMATION PAD)**

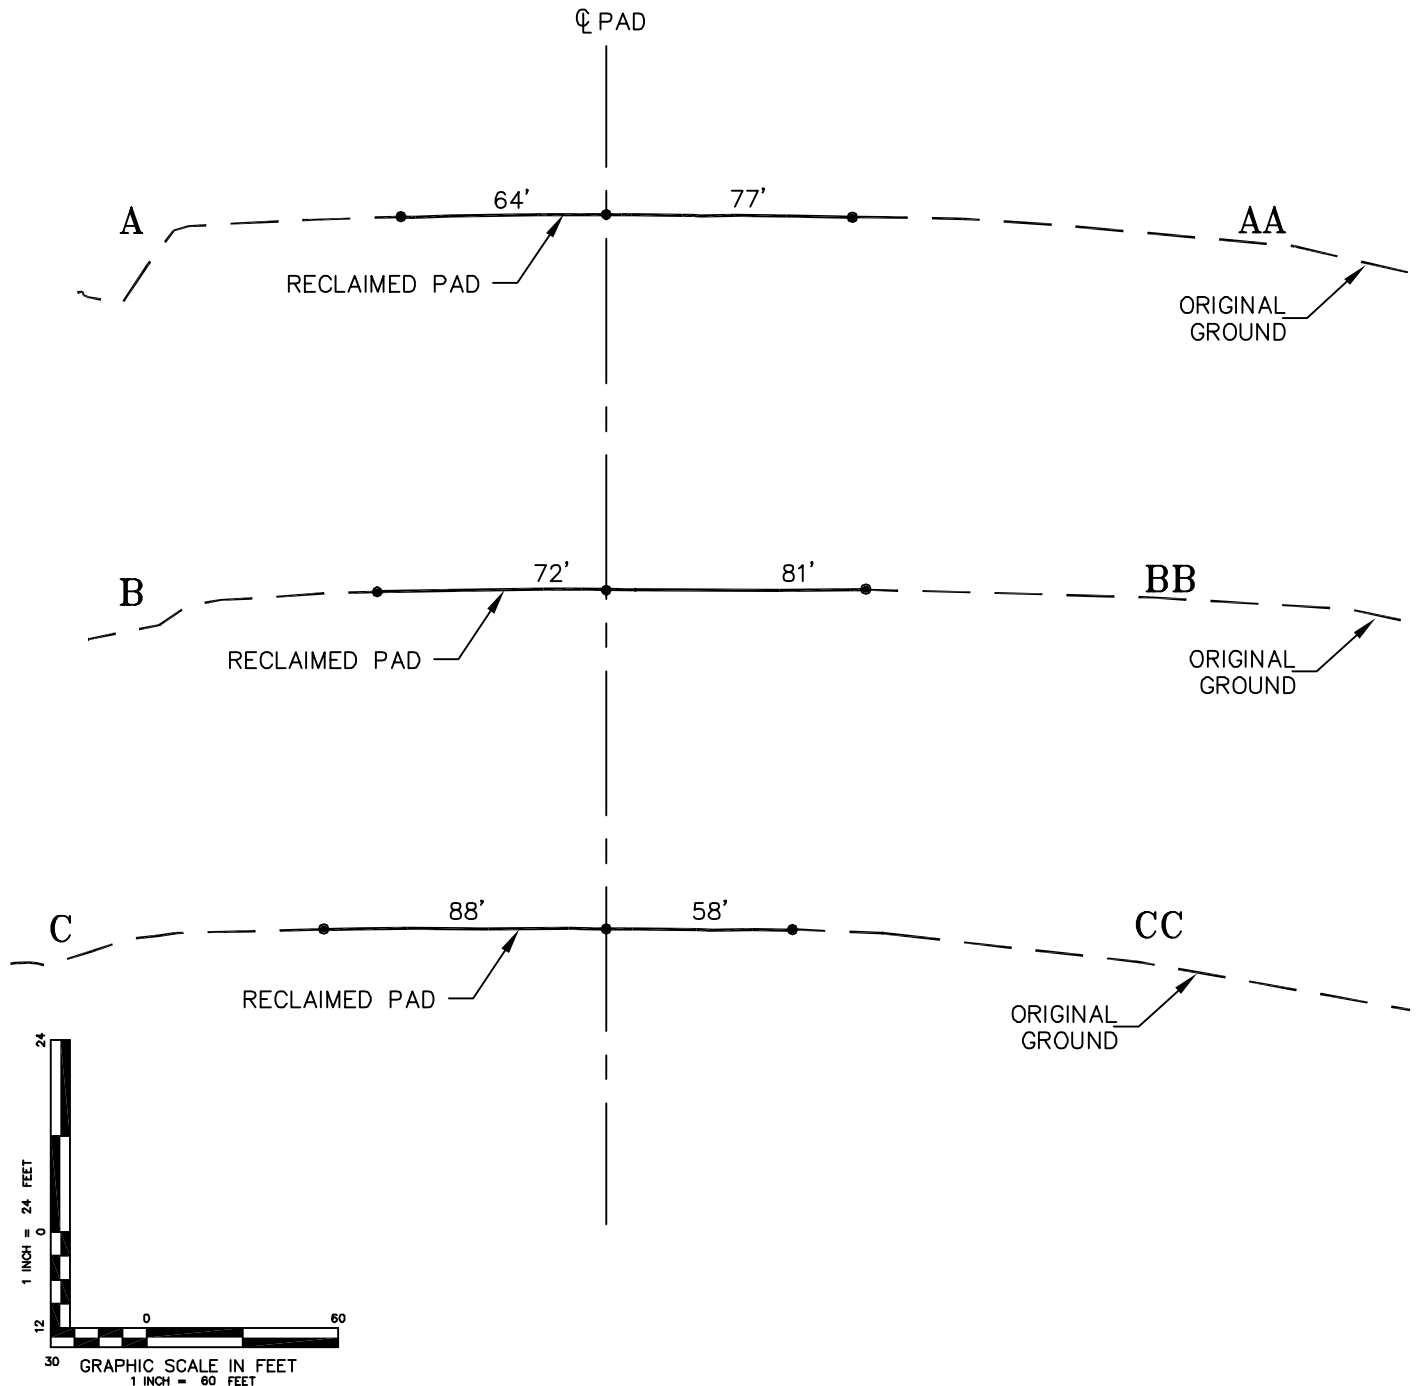



CONSTRUCTION SURVEYS, INC. Long Ridge 116-595
 0012 SUNRISE BLYD.
 SILT, CO 81652
 (970)876-5753

NE 1/4 SE 1/4 SECTION 16, T. 5 S., R. 95 W.
BERRY PETROLEUM COMPANY

SCALE: AS SHOWN

SHEET: 9 of 11

CONSTRUCTION LAYOUT DRAWING 5 of 5 (RIG LAYOUT)

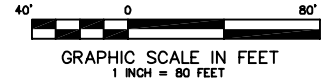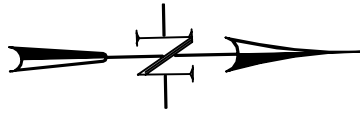

EXISTING 8" GASLINE AND WATERLINE

EXISTING ROAD

TEMP HOUSING TRAILERS

TEMP HOUSING TRAILERS

- PROPOSED LR09C I16-595
- PROPOSED LR09D I16-595
- PROPOSED LR09A I16-595
- PROPOSED LR09B I16-595
- PROPOSED LR08B I16-595
- PROPOSED LR08C I16-595
- PROPOSED LR08A I16-595
- PROPOSED LR16D I16-595



CONSTRUCTION SURVEYS, INC.
0012 SUNRISE BLVD.
SILT, CO 81652
(970)876-5753

Long Ridge I16-595
NE 1/4 SE 1/4 SECTION 16, T. 5 S., R. 95 W.
BERRY PETROLEUM COMPANY

SCALE: 1" = 80'

SHEET: 10 of 11