


ORIGIN OF CONTROL:  
 COLORADO STATE PLANE CENTRAL ZONE NAD83,  
 U.S. SURVEY FEET  
 CONTOUR INTERVAL: 5'

Proposed Pad Area: 2.14 Acres  
 Proposed Pad/Elevation: 5769.50'  
 (Cut & Fill Slopes: 1.5:1)

Total Disturbed Area: 4.6 Acres

CUTTINGS TRENCH:  
 12" DEPTH  
 1:1 SIDE SLOPES

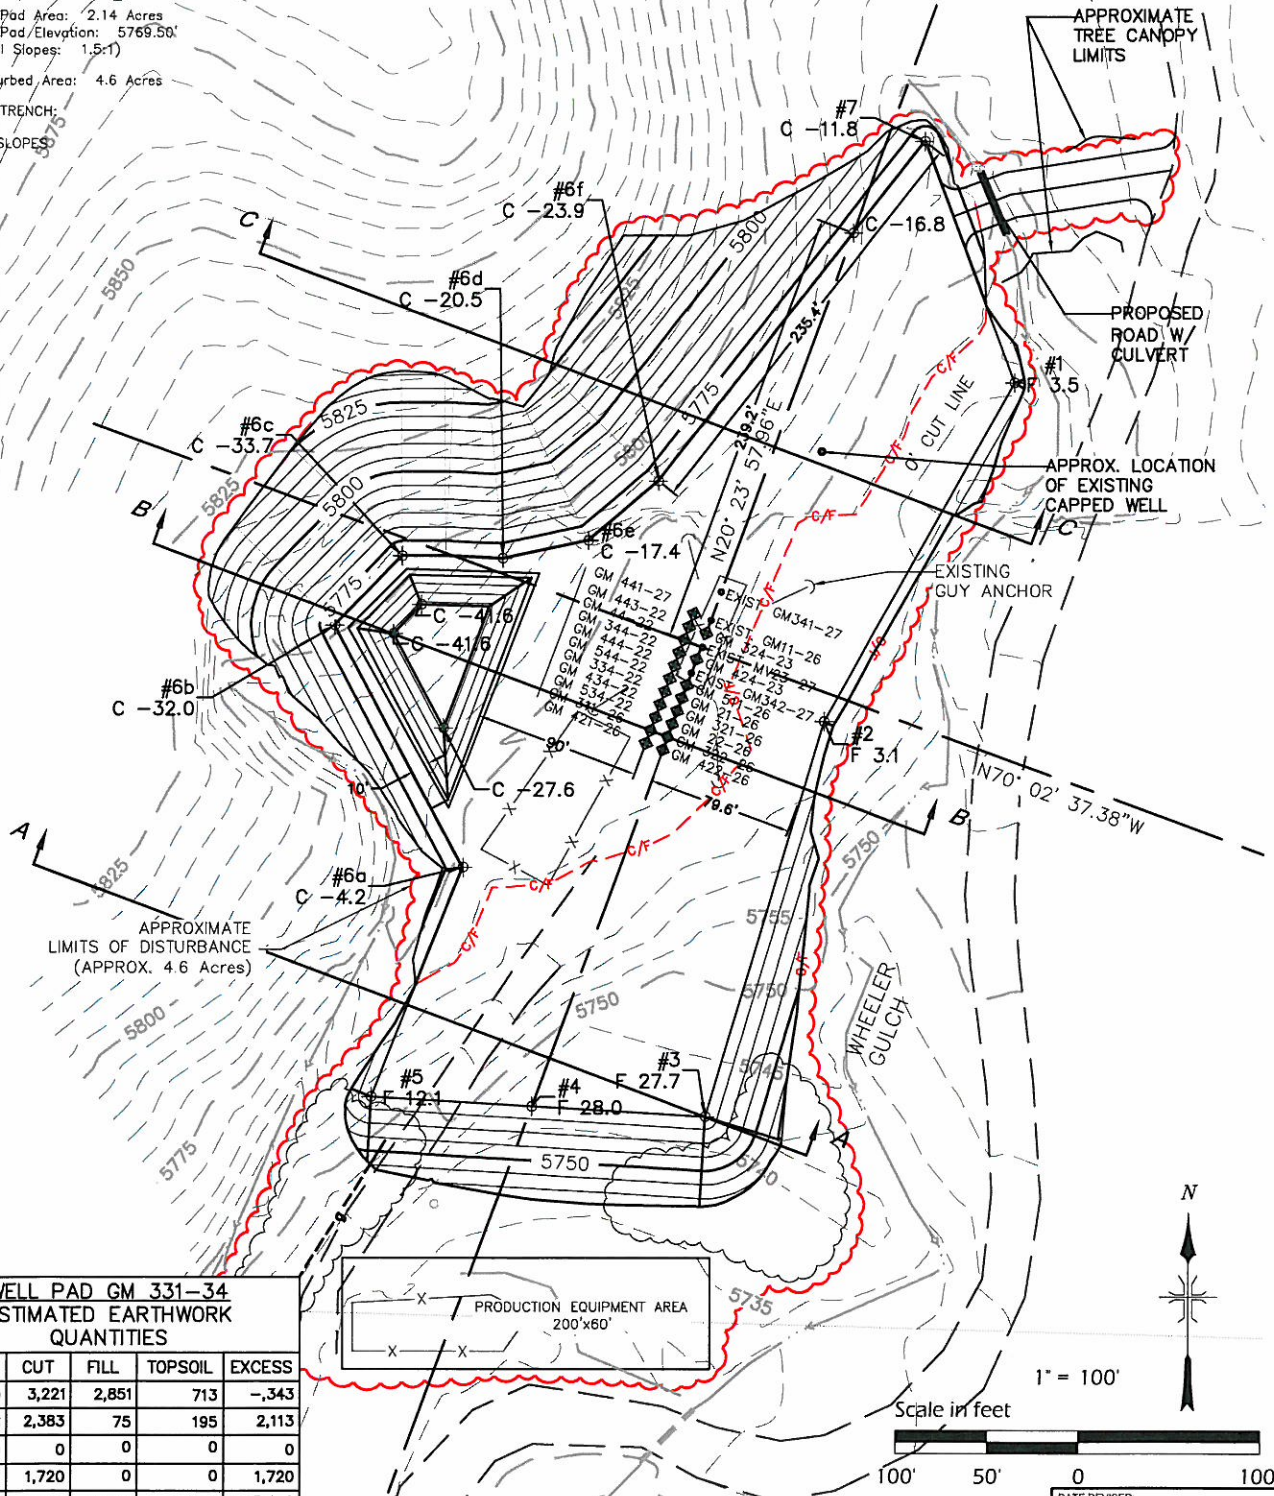

**WELL PAD GM 331-34  
 ESTIMATED EARTHWORK  
 QUANTITIES**

ITEM	CUT	FILL	TOPSOIL	EXCESS
PAD	3,221	2,851	713	-343
P.U. PADS	2,383	75	195	2,113
ROAD	0	0	0	0
PIT	1,720	0	0	1,720
TOTALS	7,324	2,926	908	3,490

DEL-MONT CONSULTANTS IS PROVIDING GRADING DESIGN FOR THIS PROJECT THAT PROVIDES DIMENSIONS AND VOLUME INFORMATION FOR CONSTRUCTION.



**DEL-MONT CONSULTANTS, INC.**  
 ENGINEERING & SURVEYING & PLANNING  
 100 Colorado Ave. v. Montrose, CO 81401 v. (970) 249-2251 v. (970) 249-2252 fax  
 www.del-mont.com v. servicedel-mont.com

**SECTIONS 22,23,26&27, T6S, R96W, 6TH P.M.  
 CONSTRUCTION LAYOUT**



**WELL PAD MV 23-27  
 GARFIELD COUNTY, CO  
 WILLIAMS PRODUCTION, RMT**

DESIGNED BY	MGW	SCALE	1"=100'
CHECKED BY	KS	FILE NAME	10030C-MV23-27 PAD SITE

DATE REVISED  
 2010-10-07


DMC JOB NO  
 10030

DATE ISSUED  
 2008-11-04

DATE SURVEYED  
 2008-09-29

PLAT  
 2 of 9


5810  
5800  
5790  
5780  
5770  
5760  
5750  
5740  
5730

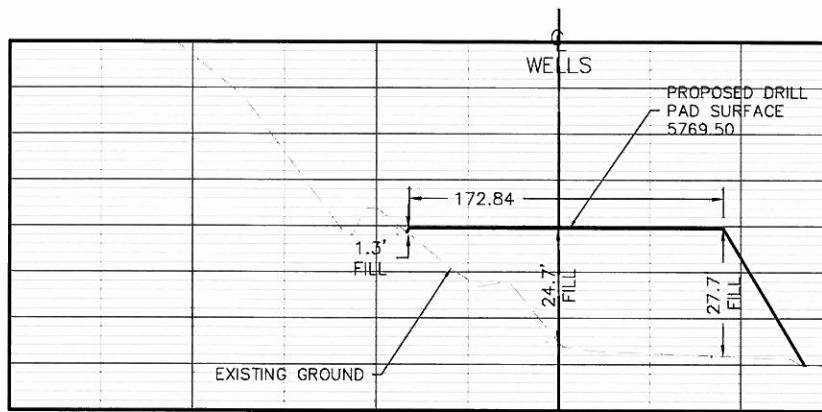

5810  
5800  
5790  
5780  
5770  
5760  
5750  
5740  
5730

SECTION A-A'


5830  
5820  
5810  
5800  
5790  
5780  
5770  
5760  
5750  
5740

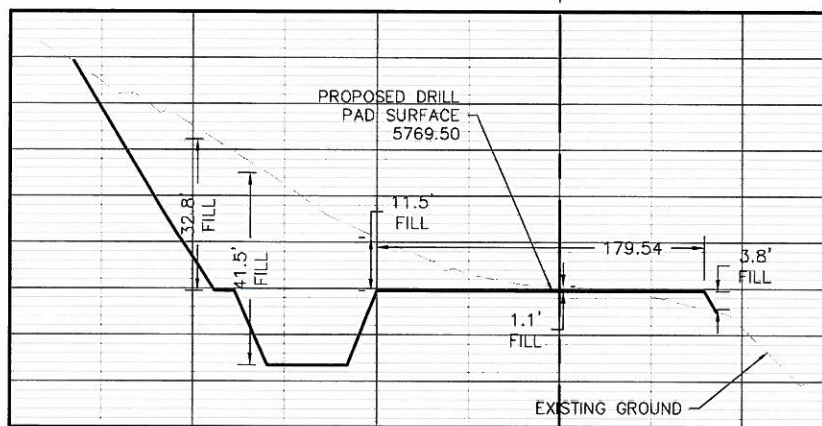

5830  
5820  
5810  
5800  
5790  
5780  
5770  
5760  
5750  
5740

SECTION B-B'

5850  
5840  
5830  
5820  
5810  
5800  
5790  
5780  
5770  
5760  
5750

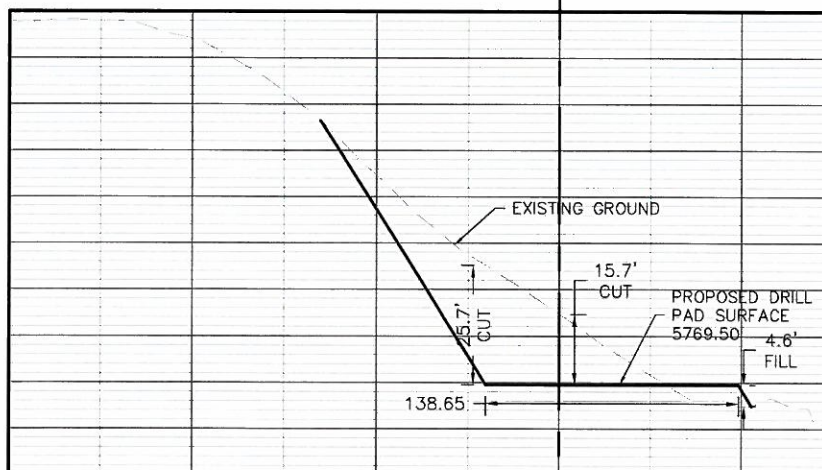

5850  
5840  
5830  
5820  
5810  
5800  
5790  
5780  
5770  
5760  
5750

SECTION C-C'

DATE REVISED: 2010-10-07

DEL-MONT CONSULTANTS IS PROVIDING GRADING DESIGN FOR THIS PROJECT THAT PROVIDES DIMENSIONS AND VOLUME INFORMATION FOR CONSTRUCTION.



**DEL-MONT CONSULTANTS, INC.**  
ENGINEERING • SURVEYING • PLANNING  
200 Colorado Ave., • Montrose, CO 81401 • (970) 249-2201 • (970) 249-2202 fax  
www.delmont.com • services@delmont.com

DESIGNED BY:

MGW

SCALE

1"=100'

CHECKED BY:

KS

FILE NAME

10030C-MV23-27 PAD SITE

**SECTIONS 22,23,26&27, T6S, R96W, 6TH P.M.**  
**CONSTRUCTION LAYOUT**  
**CROSS SECTIONS**  
**WELL PAD MV 23-27**  
**GARFIELD COUNTY, CO**  
**WILLIAMS PRODUCTION, RMT**



DMC JOB NO: 10030

DATE ISSUED: 2008-11-04

DATE SURVEYED: 2008-09-29

PLAT: 3 of 9