
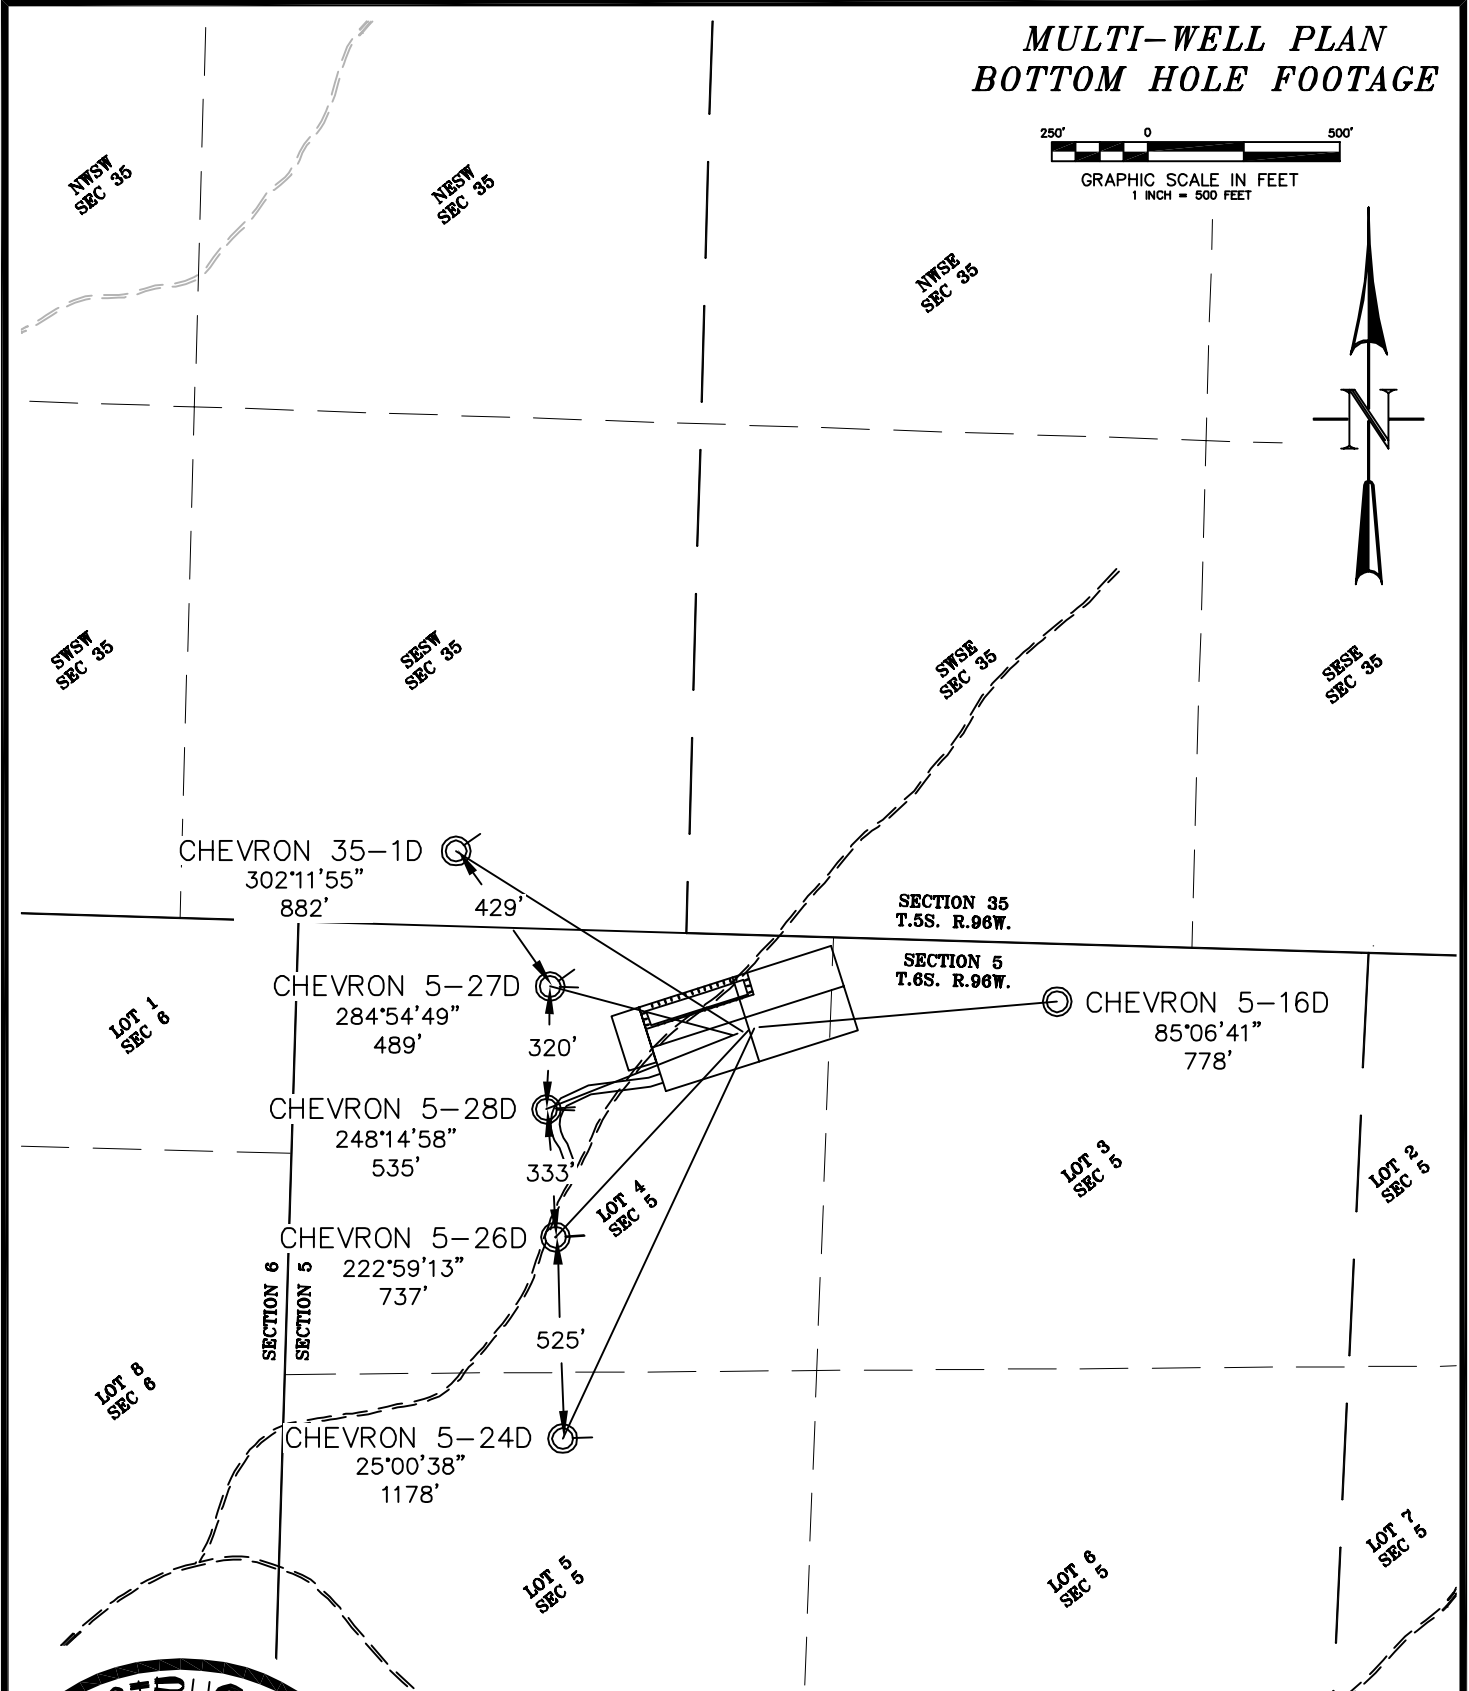


# MULTI-WELL PLAN BOTTOM HOLE FOOTAGE

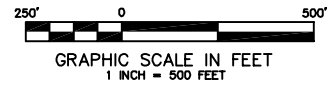

CONSTRUCTION SURVEYS, INC. CHEVRON D5-696  
0012 SUNRISE BLVD.  
SILT, CO 81652  
(970)876-5753

LOT 4 OF SECTION 5, T. 6 S., R. 96 W.  
BERRY PETROLEUM COMPANY

SCALE: 1" = 500'

SHEET: 11 of 11