


Section 22
T. 6 S., R 91 W

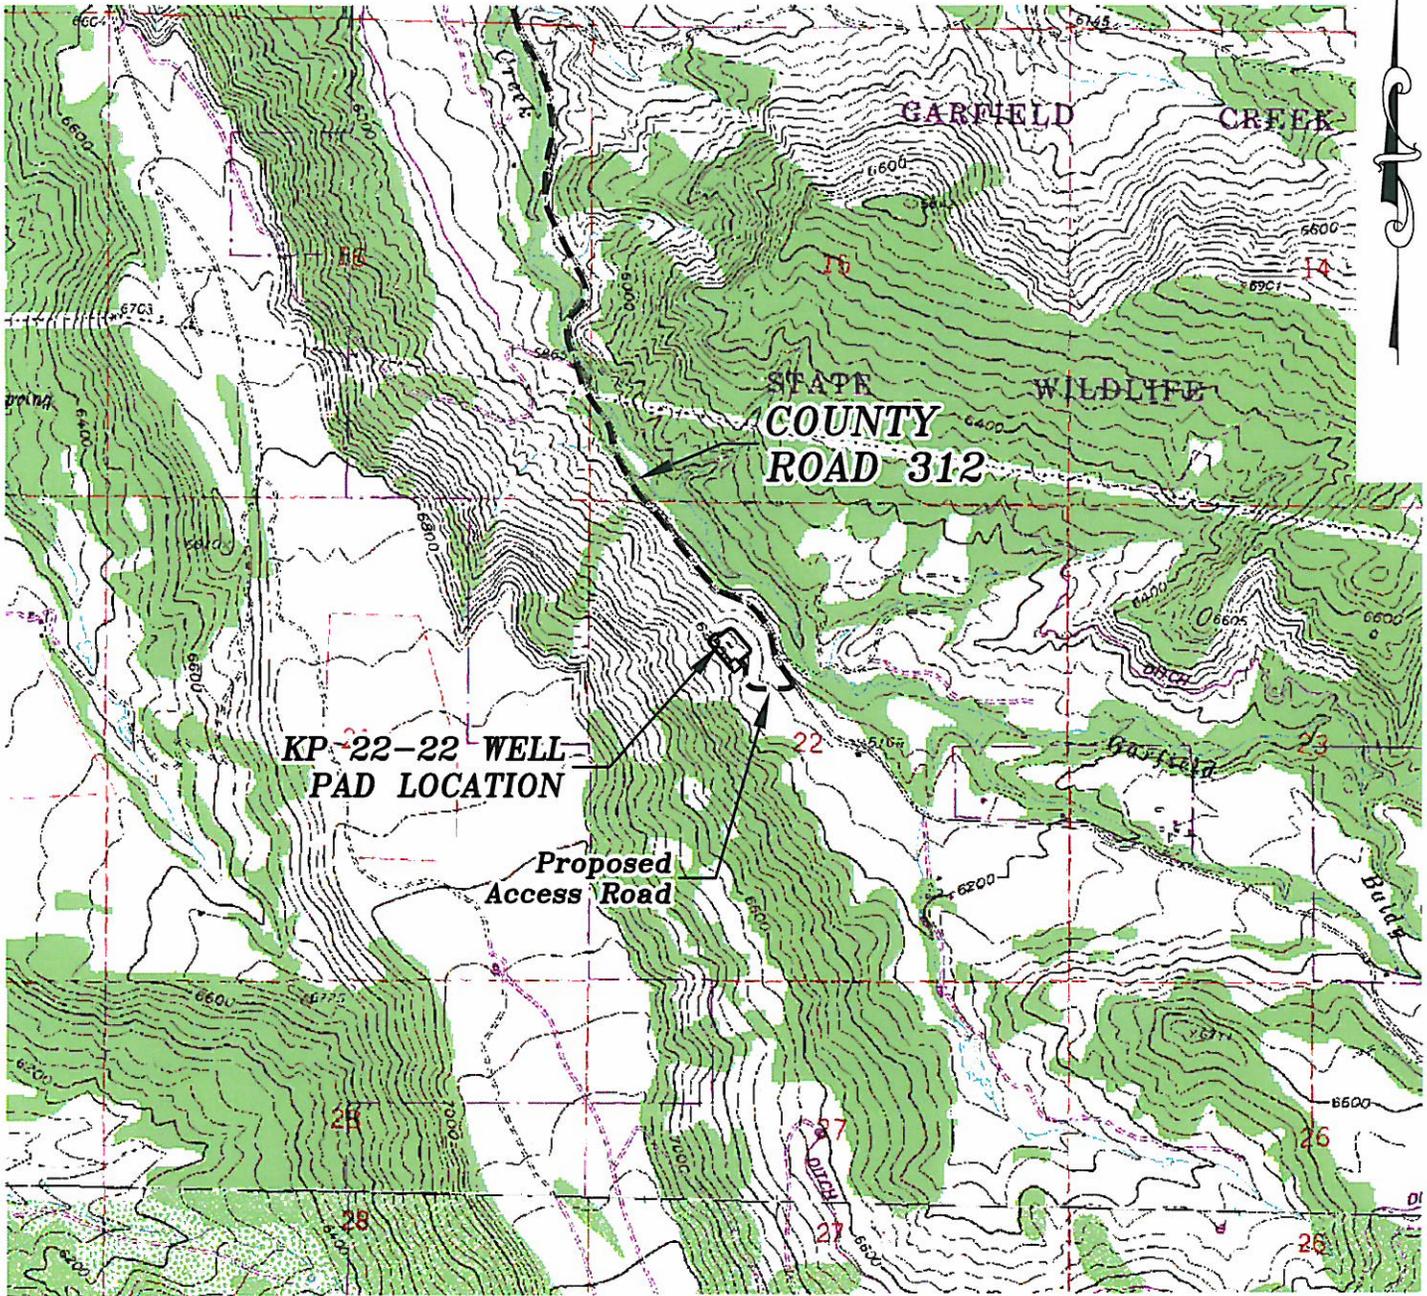

ACCESS DESCRIPTION:

FROM THE INTERSECTION OF COLORADO INTERSTATE 70 OVERPASS (Exit 97) AND RIVER FRONTAGE ROAD SOUTH OF SILT, COLORADO, PROCEED EAST ±0.4 MILES ALONG RIVER FRONTAGE ROAD TO THE INTERSECTION WITH COUNTY ROAD 311 (DIVIDE CREEK ROAD), PROCEED RIGHT IN A SOUTHERLY TO EASTERLY DIRECTION ±2.0 MILES TO A 'Y' INTERSECTION WITH COUNTY ROAD 335, PROCEED LEFT IN AN EASTERLY DIRECTION ALONG COUNTY ROAD 335 (Colorado River Road) ±3.8 MILES TO THE INTERSECTION COUNTY ROAD 312 (GARFIELD CREEK ROAD), PROCEED RIGHT IN A SOUTHERLY DIRECTION ±2.8 MILES TO AN INTERSECTION WITH A DIRT GRAVEL ROAD, PROCEED RIGHT IN A WESTERLY DIRECTION ±0.2 MILES TO THE KP 22-22 DRILL PAD LOCATION, AS SHOWN HEREON.

Construction Plan Prepared for:

Williams Williams Production, RMT

KP 22-22 Drill Pad - Plat 5
ACCESS ROAD MAP

134 East Third Street
Kifle, Colorado 81650
Ph. (970) 625-1330
Fax (970) 625-2773



BOOKCLIFF
Survey Services, Inc.

SCALE: 1" = 500'
DATE: 11/23/10
PLAT: 5 of 9
PROJECT: Williams Kokopelli
DFT: cws