


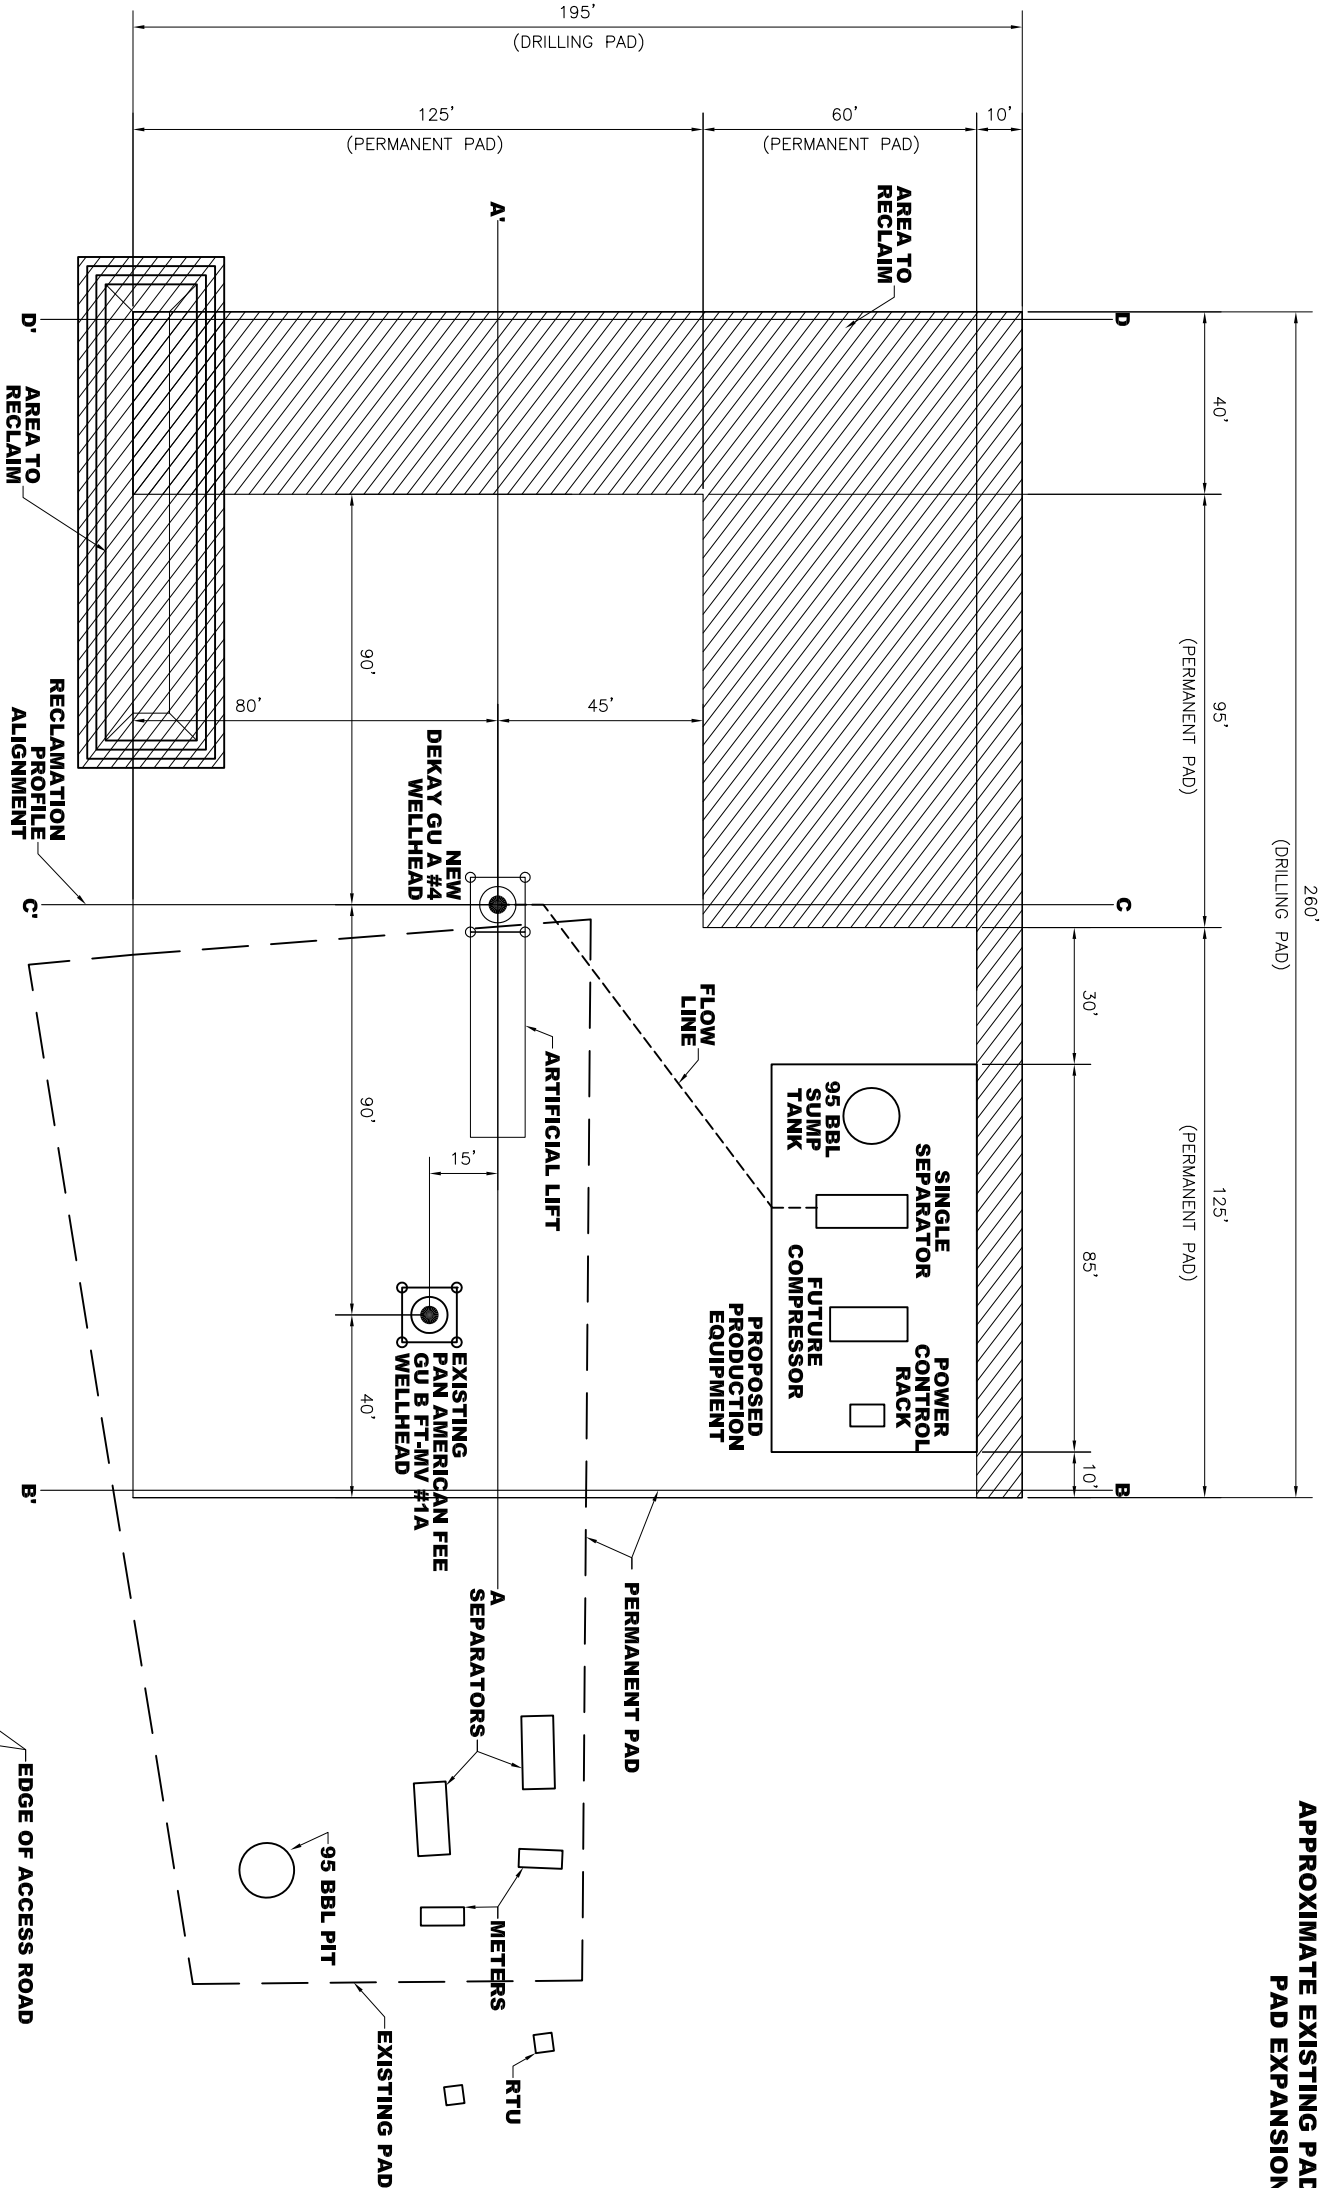

PERMANENT PAD AREA = 1.07 ACRES
APPROXIMATE EXISTING PAD = 0.55 ACRES
PAD EXPANSION = 0.52 ACRES



NOTES:

This document is the exclusive property of ForeRunner Corp. and/or client. It has not been published and is confidential in nature. It is to be used solely for the purpose for which it was prepared. It is not to be reproduced, stored, or otherwise published, in any form, without the written consent of ForeRunner Corp. and/or client. In any event, the client shall indemnify and hold ForeRunner Corp. harmless from any and all claims, damages, costs, and expenses, including reasonable attorneys' fees, that may be incurred by ForeRunner Corp. as a result of the client's use of this document.

**FORERUNNER**
•••••
211 Redwood Drive #101
Durango, Colorado 81301
(970) 375-7767

REV	BY	DATE	REVISION	DESIGNED	CHECKED	DATE	DESIGNED	CHECKED	DATE
E	RDP	10/18	ADDED SECTION D-J	MB	MB	11/13			
D	RDP	11/13	REVISED RECLAMATION AREA/ADDED CUTTINGS PIT	MB	MB	11/13			
C	MB	5/19	ADDED 95 BBL PIT TANK	MB	MB	5/19			
B	LJB	5/15	LABEL DUAL SEPARATOR, SHOW EXISTING EQUIPMENT	MB	MB	5/15			
A	LJB	4/07	ISSUED FOR APPROVAL	MB	MB	4/07			

**BP America**
San Juan North
Durango, Colorado

DEKAY GU A #4
RECLAMATION PAD PLAN

DATE DRAWN: 10/18/10
DRAWN BY: L. BETSELIE
SCALE: 1" = 20'
FILE: 12059-A
PROJ. NO.:
DWS. NO.:
DEKAY GU A #4-001B

REV: E