
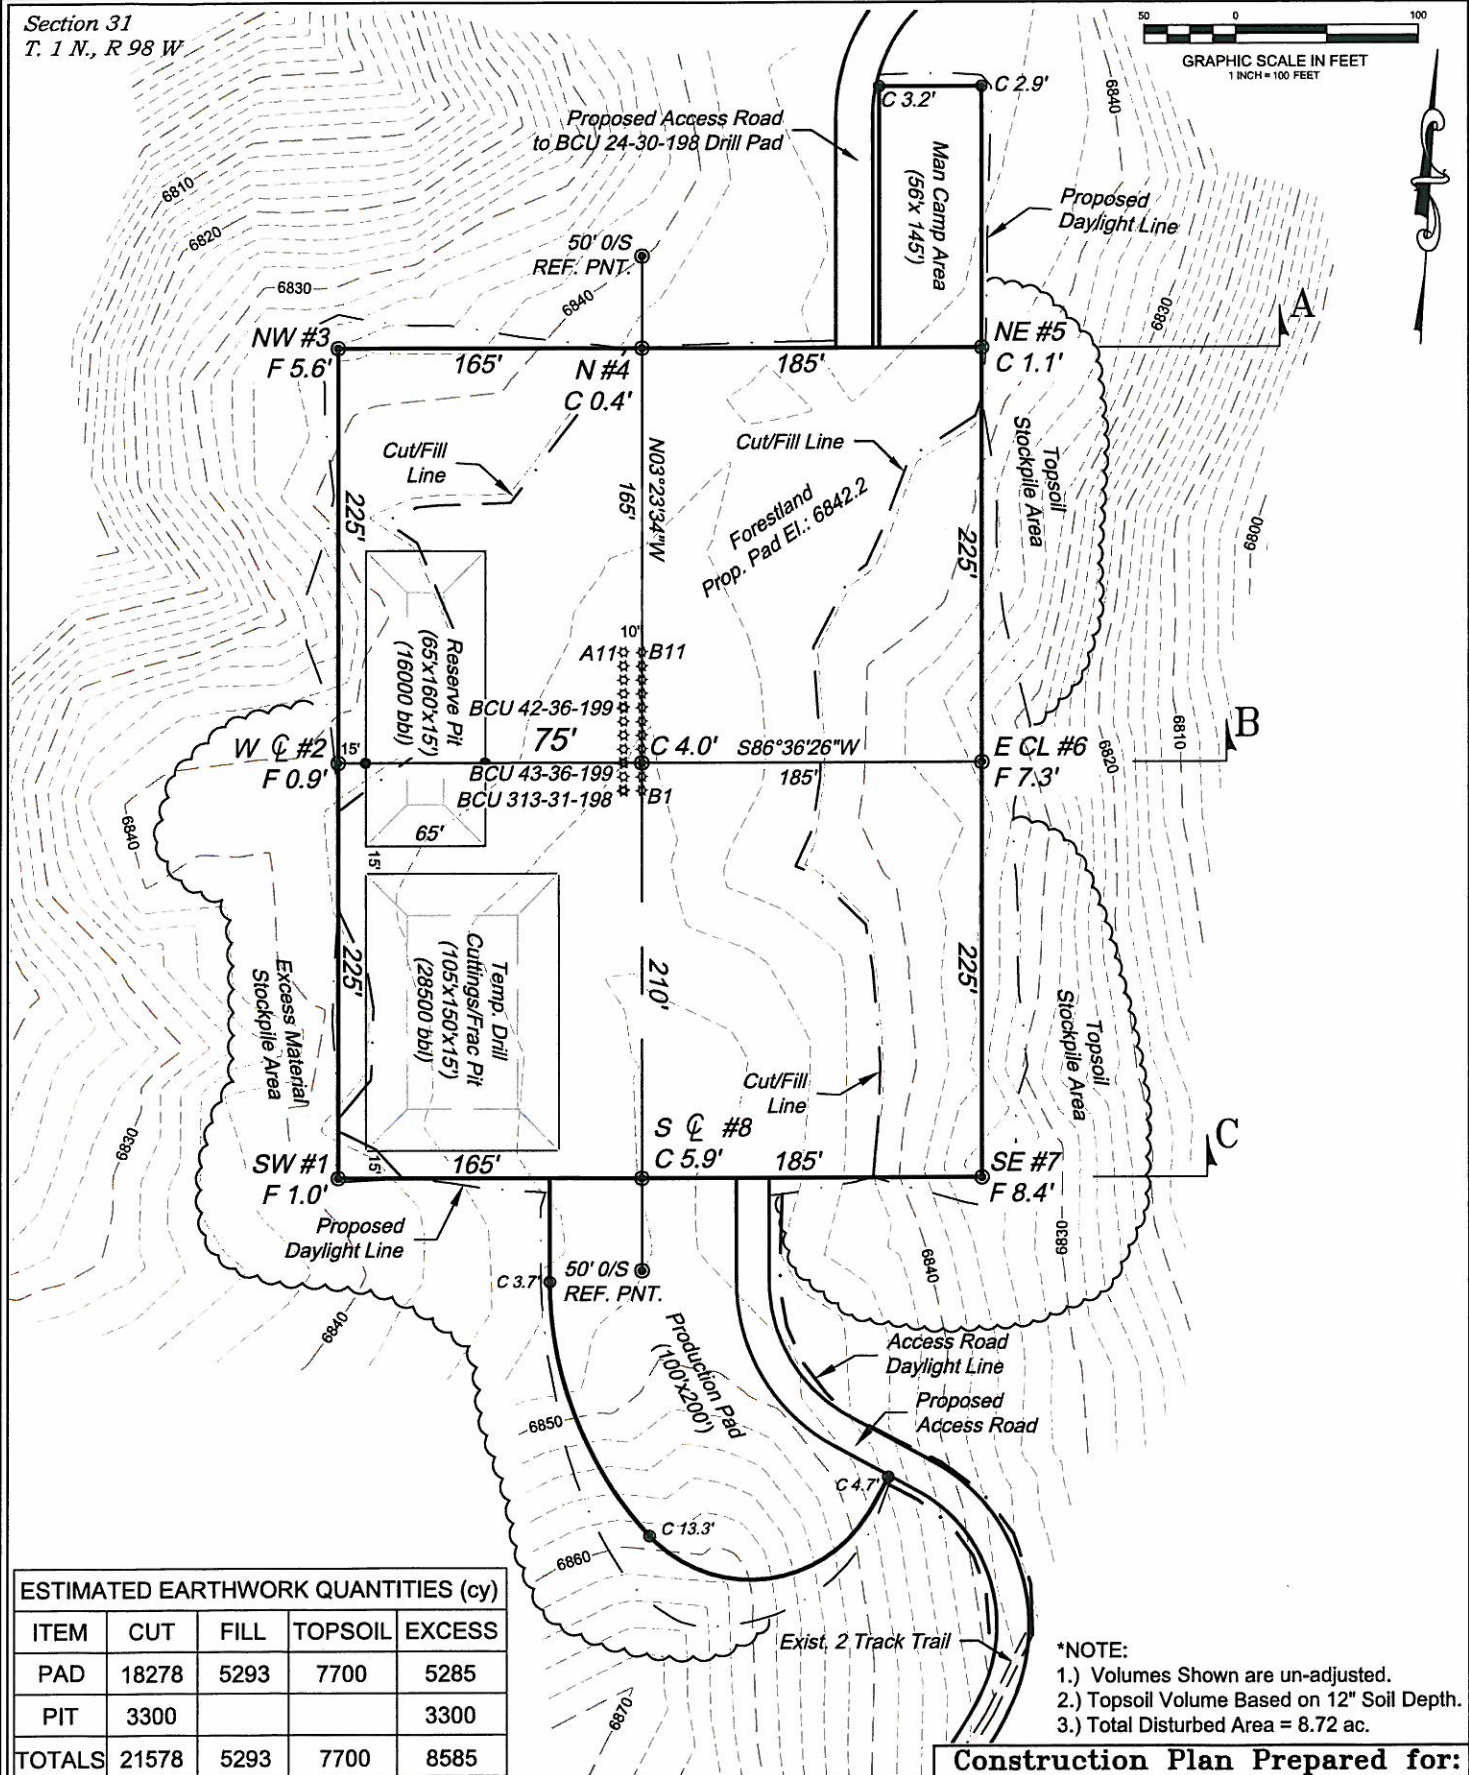


Section 31  
T. 1 N., R. 98 W.

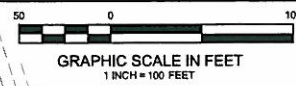


ESTIMATED EARTHWORK QUANTITIES (cy)				
ITEM	CUT	FILL	TOPSOIL	EXCESS
PAD	18278	5293	7700	5285
PIT	3300			3300
TOTALS	21578	5293	7700	8585

\*NOTE:  
1.) Volumes Shown are un-adjusted.  
2.) Topsoil Volume Based on 12" Soil Depth.  
3.) Total Disturbed Area = 8.72 ac.

**Construction Plan Prepared for:**  
**Williams.** Williams Production, RMT  
  
BCU 12-31-198 Drill Pad - Plat 2  
**CONSTRUCTION LAYOUT**


SCALE: 1" = 100'  
DATE: 11/18/10  
PLAT: 2 of 9  
PROJECT: Williams Highlands  
DFT: cws

136 East Third Street  
Rifle, Colorado 81650  
Ph. (970) 625-2720  
Fax (970) 625-2773

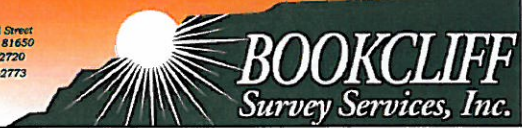

K:\2010 HIGHLANDS CENTRAL\BCU 12-31-198\BCU 12-31-198 Valley Standard.dwg, 11/18/2010 9:22:53 AM

Section 31  
T. 1 N., R 98 W

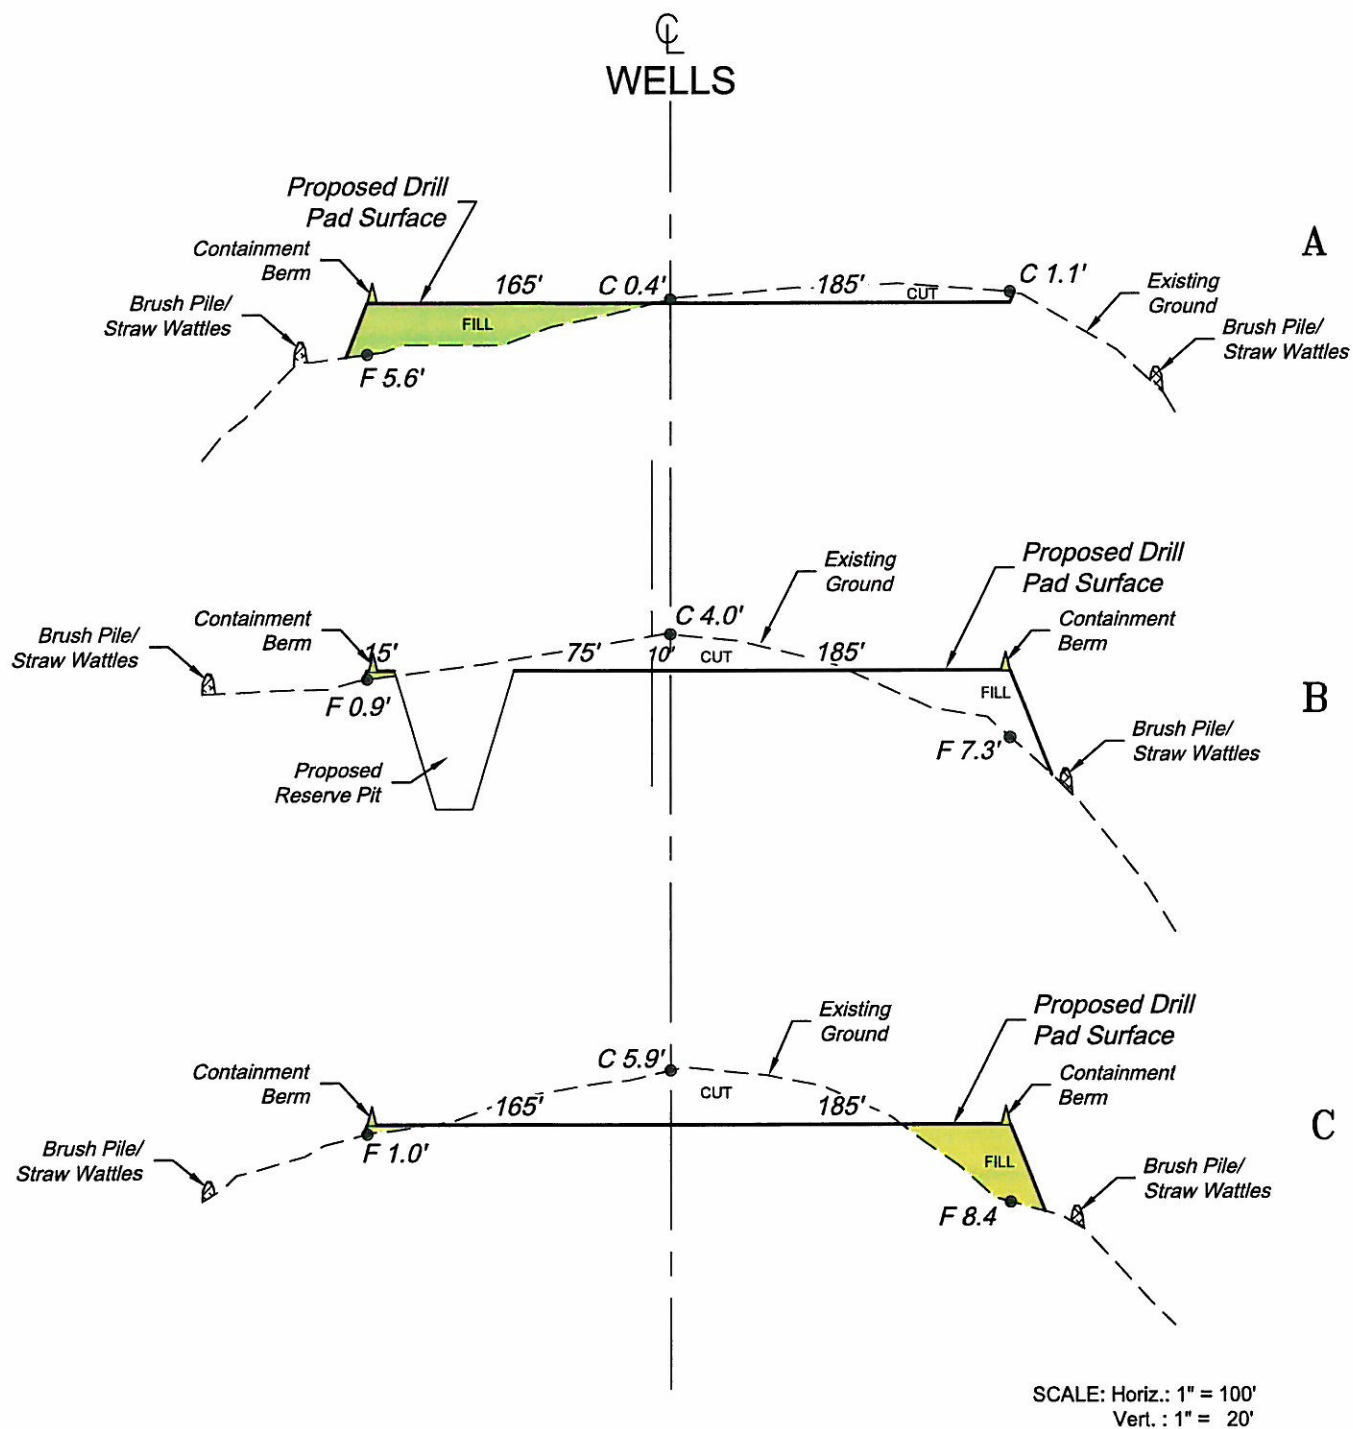

\*NOTE:  
CUT SLOPES: 2:1  
FILL SLOPES: 2:1,  
UNLESS OTHERWISE NOTED.

Construction Plan Prepared for:  
**Williams** Williams Production, RMT  
BCU 12-31-198 Drill Pad - Plat 3  
CONSTRUCTION LAYOUT  
CROSS SECTIONS

136 East Third Street  
Rifle, Colorado 81650  
Ph. (970) 625-2720  
Fax (970) 625-2773



**BOOKCLIFF**  
Survey Services, Inc.

SCALE: As Noted  
DATE: 11/18/10  
PLAT: 3 of 9  
PROJECT: Williams Highlands  
DFT: cws