

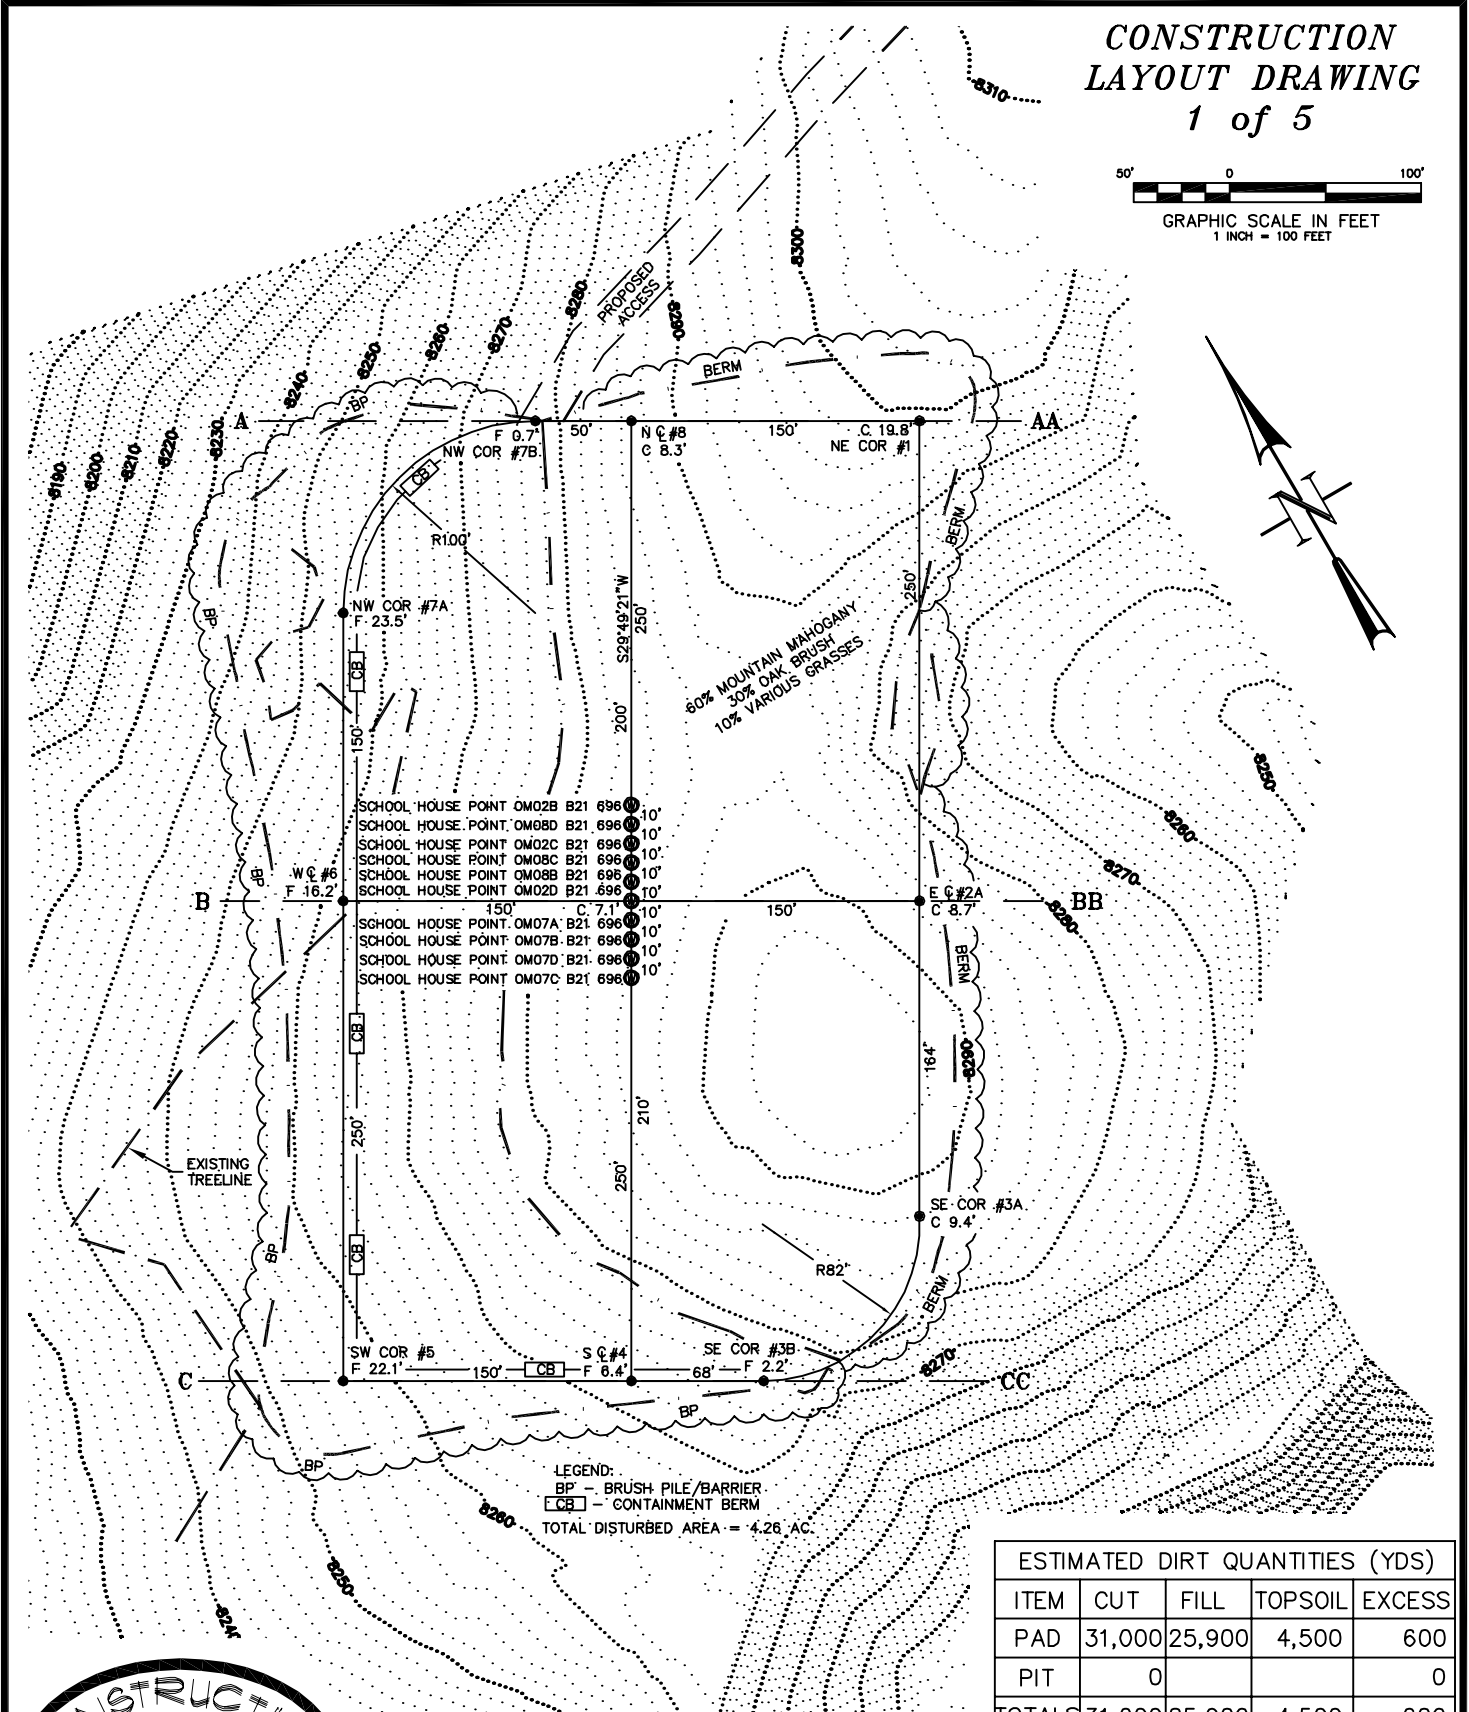


CONSTRUCTION LAYOUT DRAWING 1 of 5

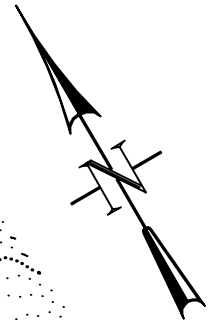

ESTIMATED DIRT QUANTITIES (YDS)

ITEM	CUT	FILL	TOPSOIL	EXCESS
PAD	31,000	25,900	4,500	600
PIT	0			0
TOTALS	31,000	25,900	4,500	600

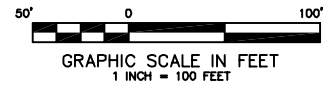




CONSTRUCTION SURVEYS, INC.
0012 SUNRISE BLVD.
SILT, CO 81652
(970)876-5753

Old Mountain B21-696
NENE, SECTION 21, T. 6 S., R. 36 W.
BERRY PETROLEUM COMPANY

SCALE: 1" = 100'

SHEET: 6 of 11

CONSTRUCTION LAYOUT DRAWING 2 of 5 (RECLAMATION PAD)

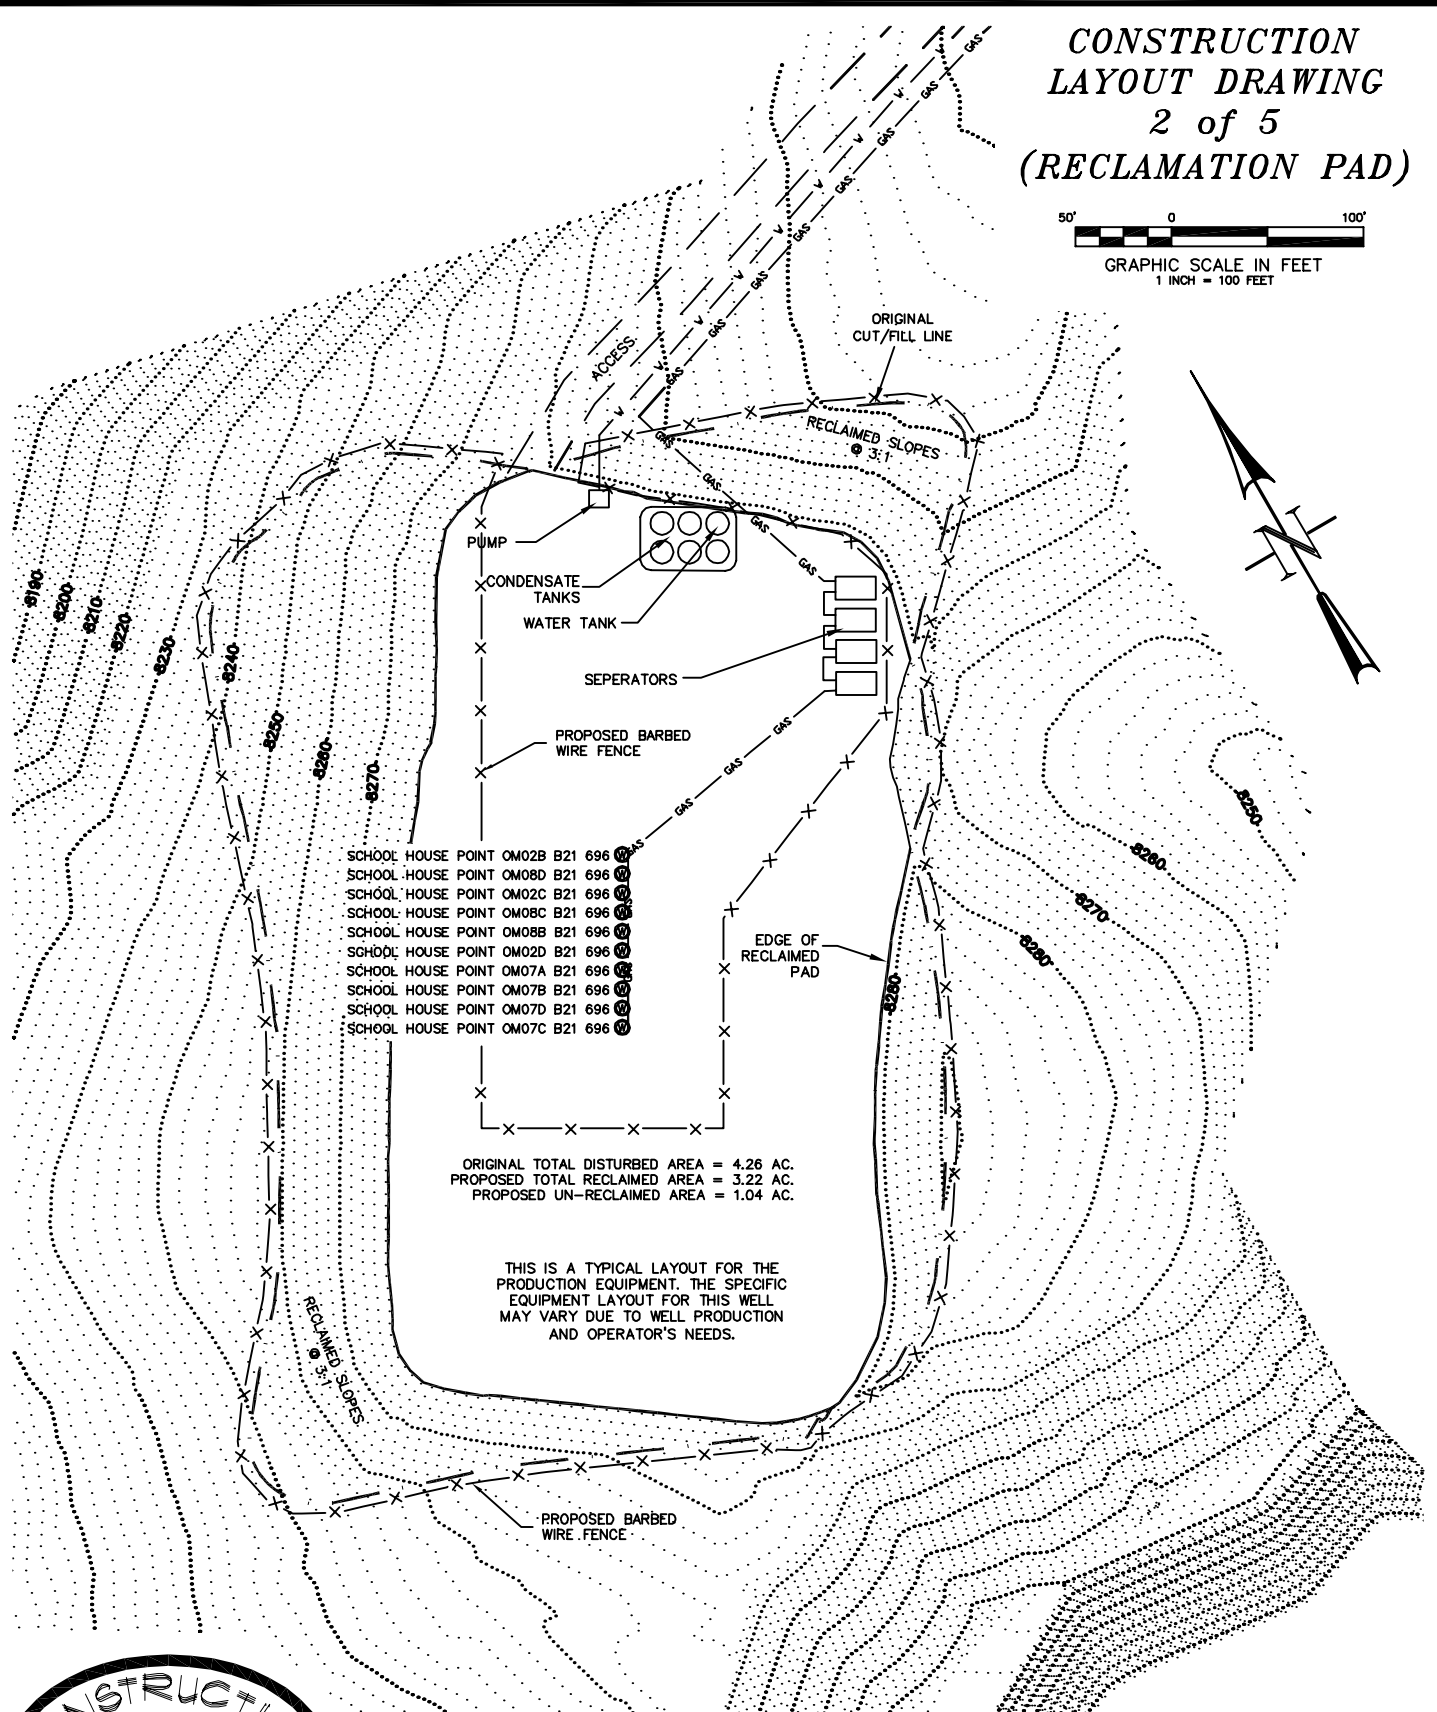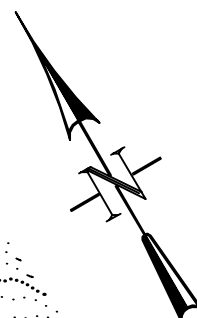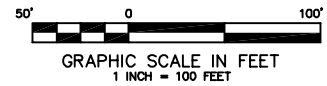


CONSTRUCTION SURVEYS, INC.
0012 SUNRISE BLVD.
SILT, CO 81652
(970)876-5753

Old Mountain B21-696
NENE, SECTION 21, T. 6 S., R. 96 W.
BERRY PETROLEUM COMPANY

SCALE: 1" = 100'

SHEET: 7 of 11

**CONSTRUCTION
LAYOUT DRAWING
3 of 5
(CROSS SECTIONS
OF PIT & PAD)**

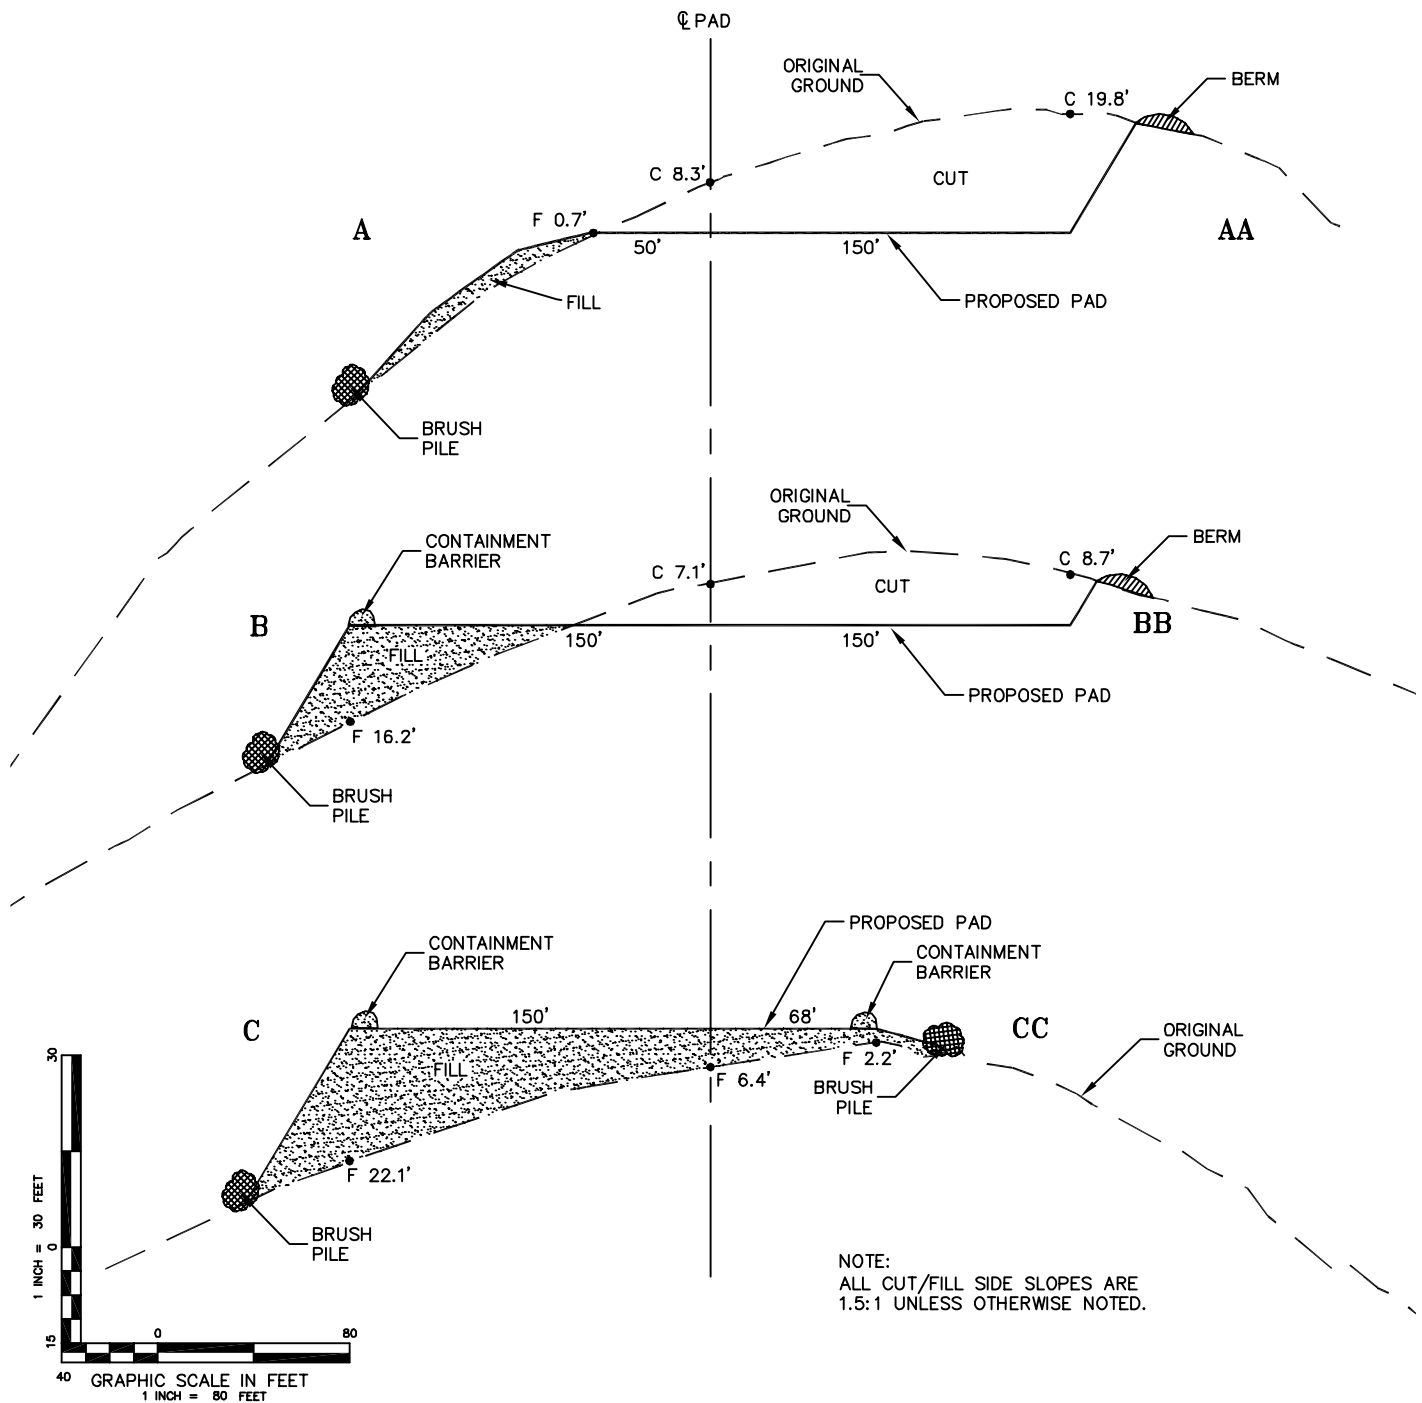


CONSTRUCTION SURVEYS, INC.
0012 SUNRISE BLVD.
SILT, CO 81652
(970)876-5753

Old Mountain B21-696
NENE, SECTION 21, T. 6 S., R. 96 W.
BERRY PETROLEUM COMPANY


SCALE: AS SHOWN

SHEET: 8 of 11

**CONSTRUCTION
LAYOUT DRAWING
4 of 5
(CROSS SECTIONS OF
FINAL RECLAMATION PAD)**

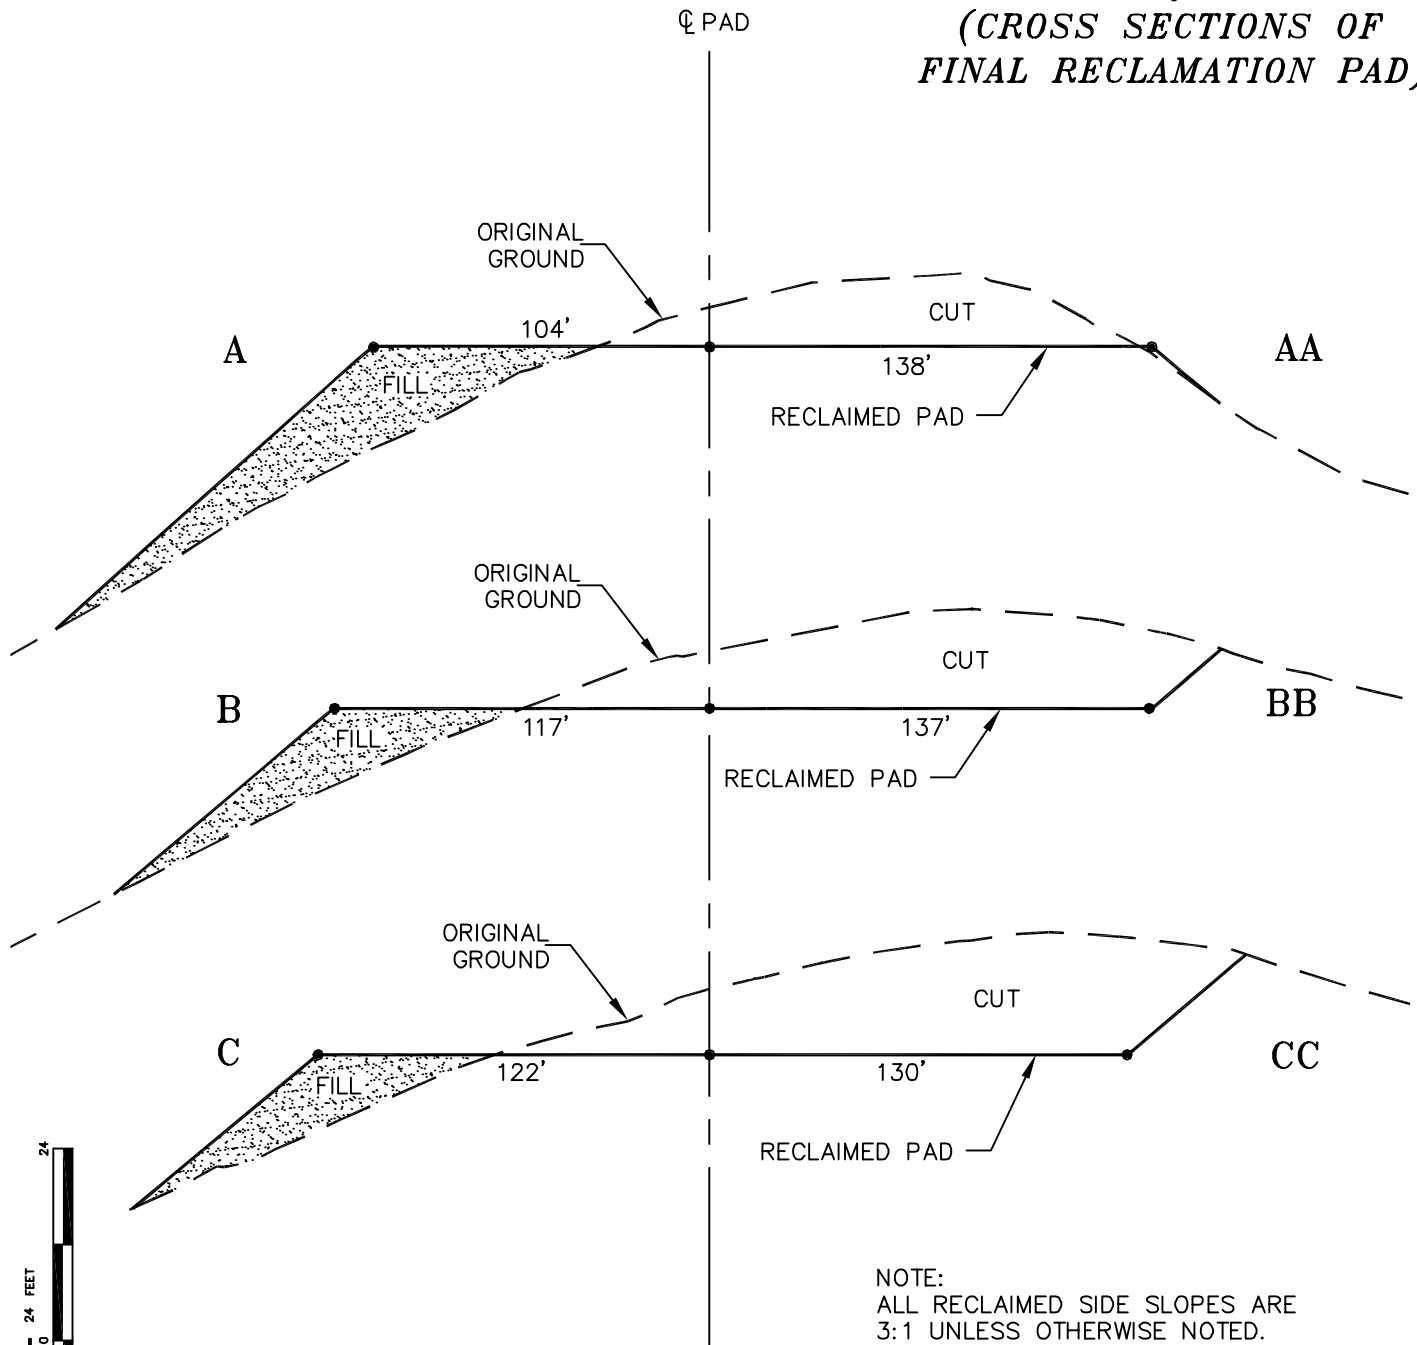

NOTE:
ALL RECLAIMED SIDE SLOPES ARE
3:1 UNLESS OTHERWISE NOTED.

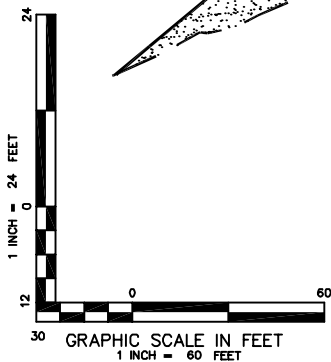


CONSTRUCTION SURVEYS, INC.
0012 SUNRISE BLYD.
SILT, CO 81652
(970)876-5753


Old Mountain B21-696
NENE, SECTION 21, T. 6 S., R. 96 W.
BERRY PETROLEUM COMPANY

SCALE: AS SHOWN

SHEET: 9 of 11

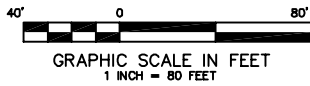





**CONSTRUCTION
LAYOUT DRAWING
5 of 5
(RIG LAYOUT)**

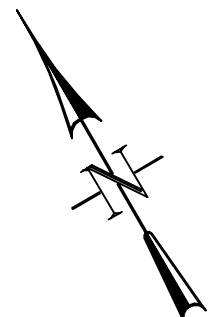

- SCHOOL HOUSE POINT OM02B B21 696
- SCHOOL HOUSE POINT OM08D B21 696
- SCHOOL HOUSE POINT OM02C B21 696
- SCHOOL HOUSE POINT OM08C B21 696
- SCHOOL HOUSE POINT OM08B B21 696
- SCHOOL HOUSE POINT OM02D B21 696
- SCHOOL HOUSE POINT OM07A B21 696
- SCHOOL HOUSE POINT OM07B B21 696
- SCHOOL HOUSE POINT OM07D B21 696
- SCHOOL HOUSE POINT OM07C B21 696

TEMP HOUSING
TRAILERS

TEMP HOUSING
TRAILERS

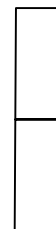  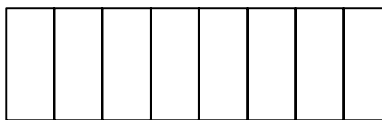

ACCESS



CONSTRUCTION SURVEYS, INC.
0012 SUNRISE BLVD.
SILT, CO 81652
(970)876-5753

Old Mountain B21-696
NENE, SECTION 21, T. 6 S., R. 96 W.
BERRY PETROLEUM COMPANY

SCALE: 1" = 80'

SHEET: 10 of 11