
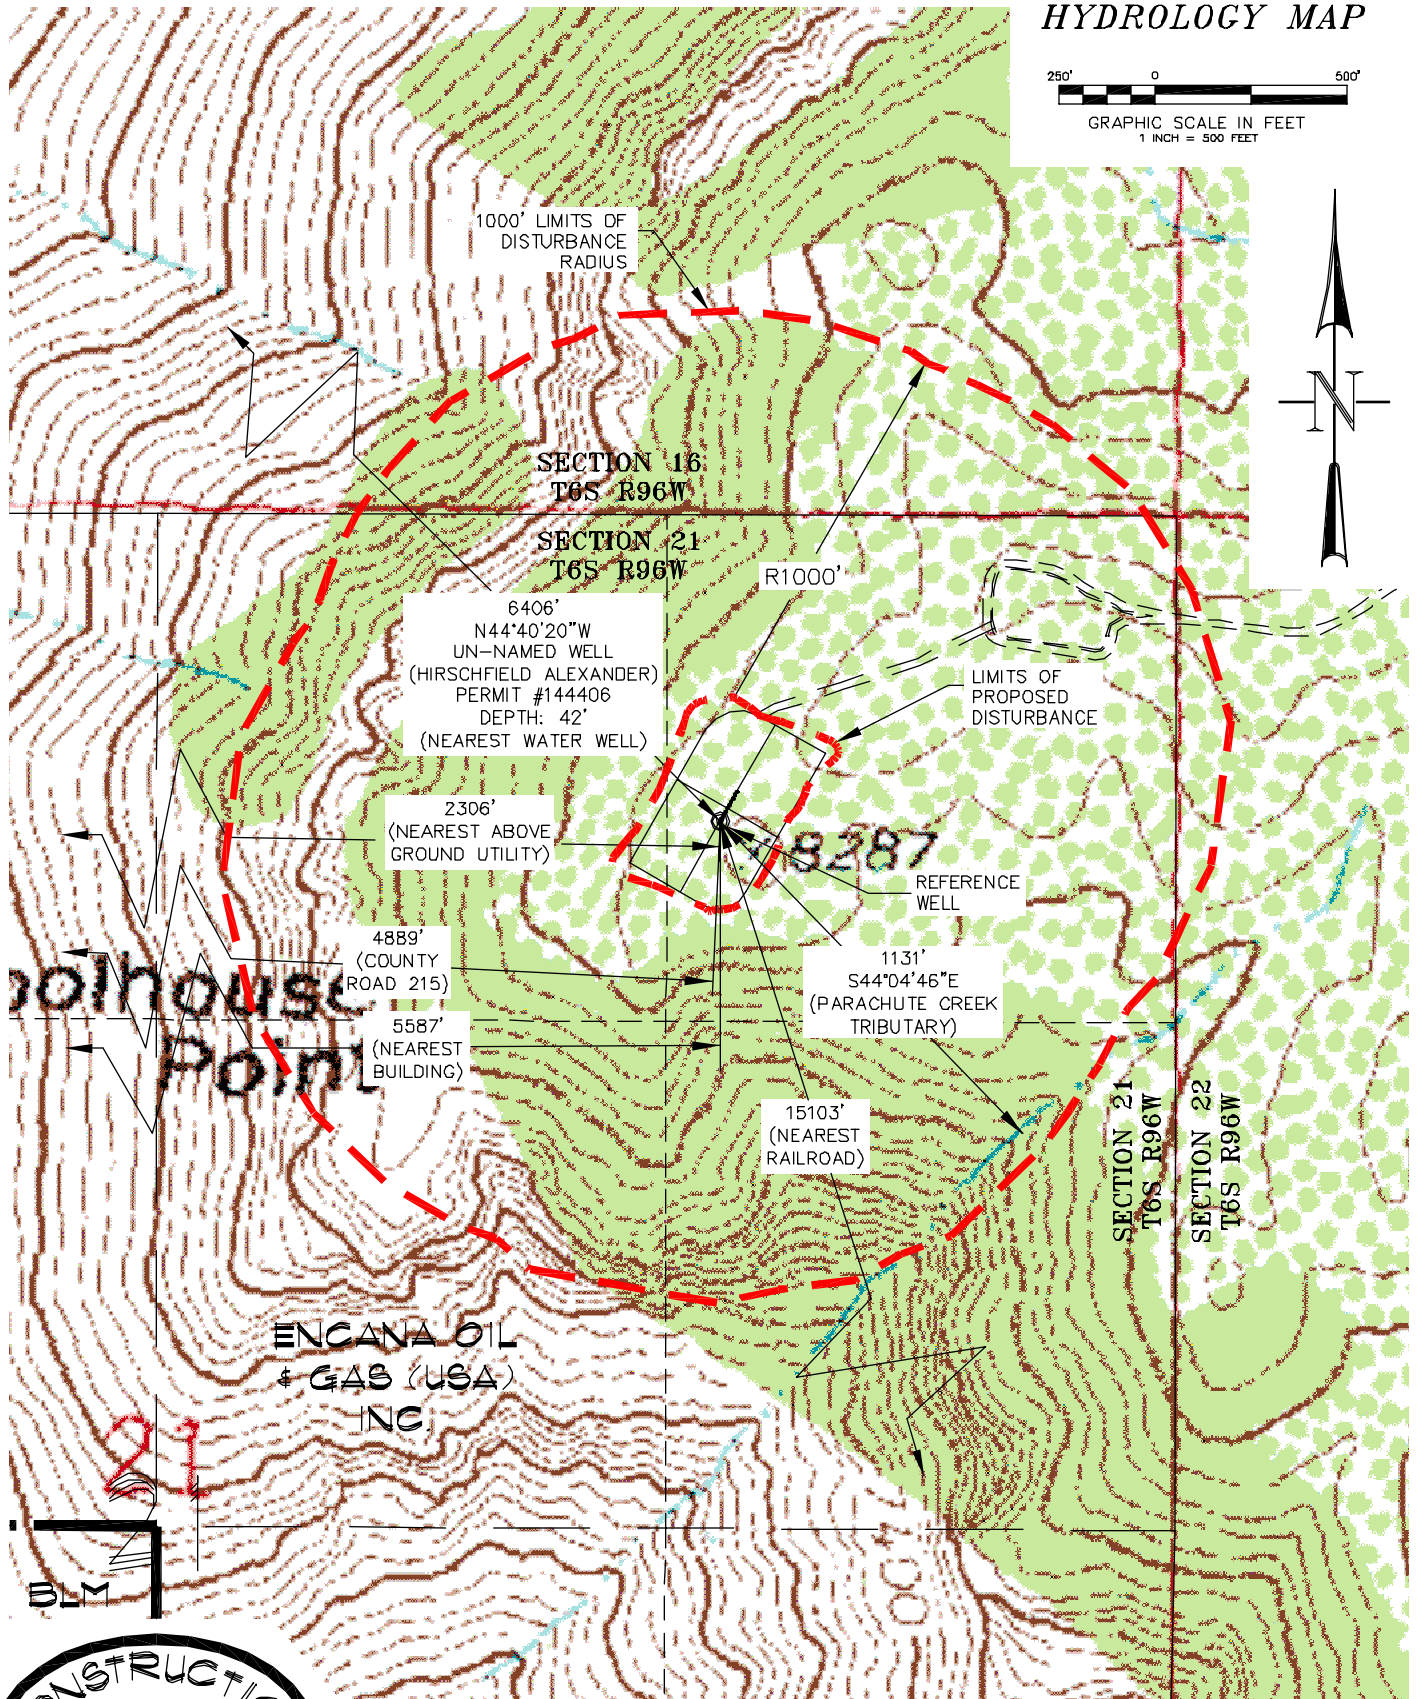


# HYDROLOGY MAP

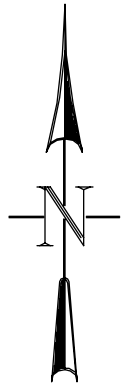

CONSTRUCTION SURVEYS, INC.  
0012 SUNRISE BLVD.  
SILT, CO 81652  
(970)876-5753

Old Mountain B21-696  
NENE, SECTION 21, T. 6 S., R. 96 W.  
BERRY PETROLEUM COMPANY

SCALE: 1" = 500'

SHEET: 3 OF 11