

ENTEK GRB, LLC

BATTLE MOUNTAIN FEDERAL 14-10L
WELL LOCATION MAP
1656' FSL, 888' FEL
NE/4SE/4, SECTION 14,
T.12N., R.89W., 6th PM
MOFFAT COUNTY, COLORADO

CHOICE ENGINEERING SERVICES

404 "N" Street - Suite 201 | Rock Springs, WY 82801
Phone 307-362-6065 | Fax 307-362-6064

Scale: 1"=2000'

Date: 07/15/10

SHEET NO:

REVISED

6

ROAD LOCATION

BEGIN ROAD: END ROAD:
LAT 40.992345N LAT 40.992253N
LONG 107.339021W LONG 107.339314W


OWNERSHIP TABULATION

WELL LOCATION SURFACE OWNER:
BATTLE MOUNTAIN COMPANY

PROPOSED ACCESS ROAD SURFACE OWNER:
BATTLE MOUNTAIN COMPANY

ROAD TABULATION

LEGEND	TYPE	LENGTH
	EXISTING GRAVEL	8,322'
	PROPOSED ACCESS	88'

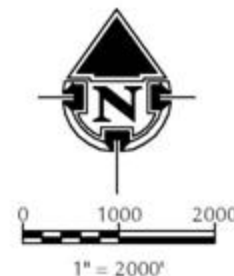


Map to Accompany
APPLICATION FOR PERMIT TO DRILL

Area Map

Entek GRB LLC
Battle Mountain Federal 14-10L
NE/4 SE/4 Sec. 14 T12N R89W
Moffat County, Colorado
Surface: Fee
Federal Mineral Lease: COC69110
LEGEND

-  New Construction (Fee)
-  Existing Road (Fee) On Lease
-  County Road 129
-  State Highway 70
-  Existing Road (Fee) Off Lease
-  Water Haul

Revised by Banko Petroleum Management, Inc.

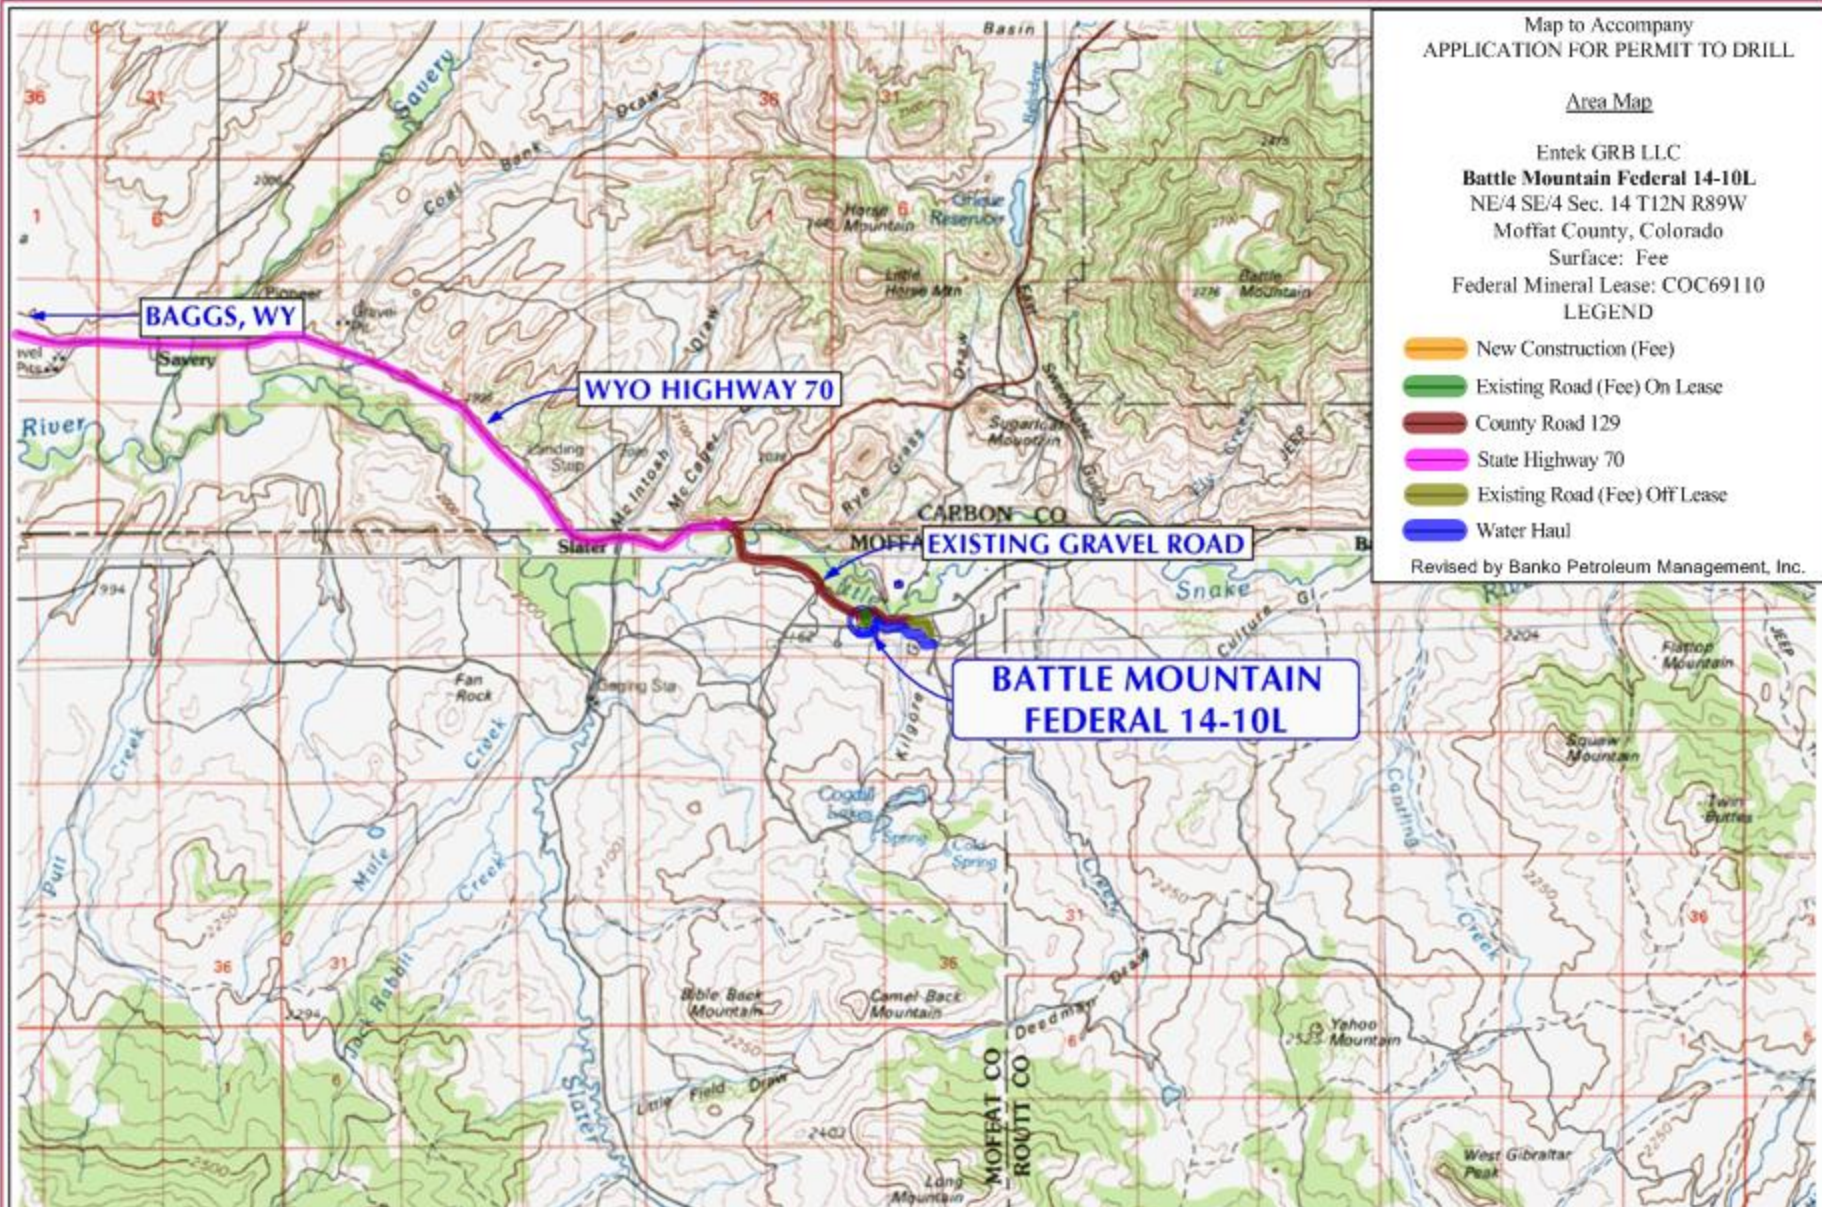

ENTEK GRB, LLC

BATTLE MOUNTAIN FEDERAL 14-10L
LOCATION MAP
1656' FSL, 888' FEL
NE $\frac{1}{4}$ SE $\frac{1}{4}$, SEC 14, T.12N., R.89W., 6th PM
MOFFAT COUNTY, COLORADO

CHOICE ENGINEERING SERVICES

404 "N" Street - Suite 201 | Rock Springs, WY 82901
Phone 307-362-6065 | Fax 307-362-6064

Scale:

Date: 07/15/10

SHEET NO:

9

REVISED:

BY
DATE



1:100,000