


# CONSTRUCTION LAYOUT DRAWING

1 of 2

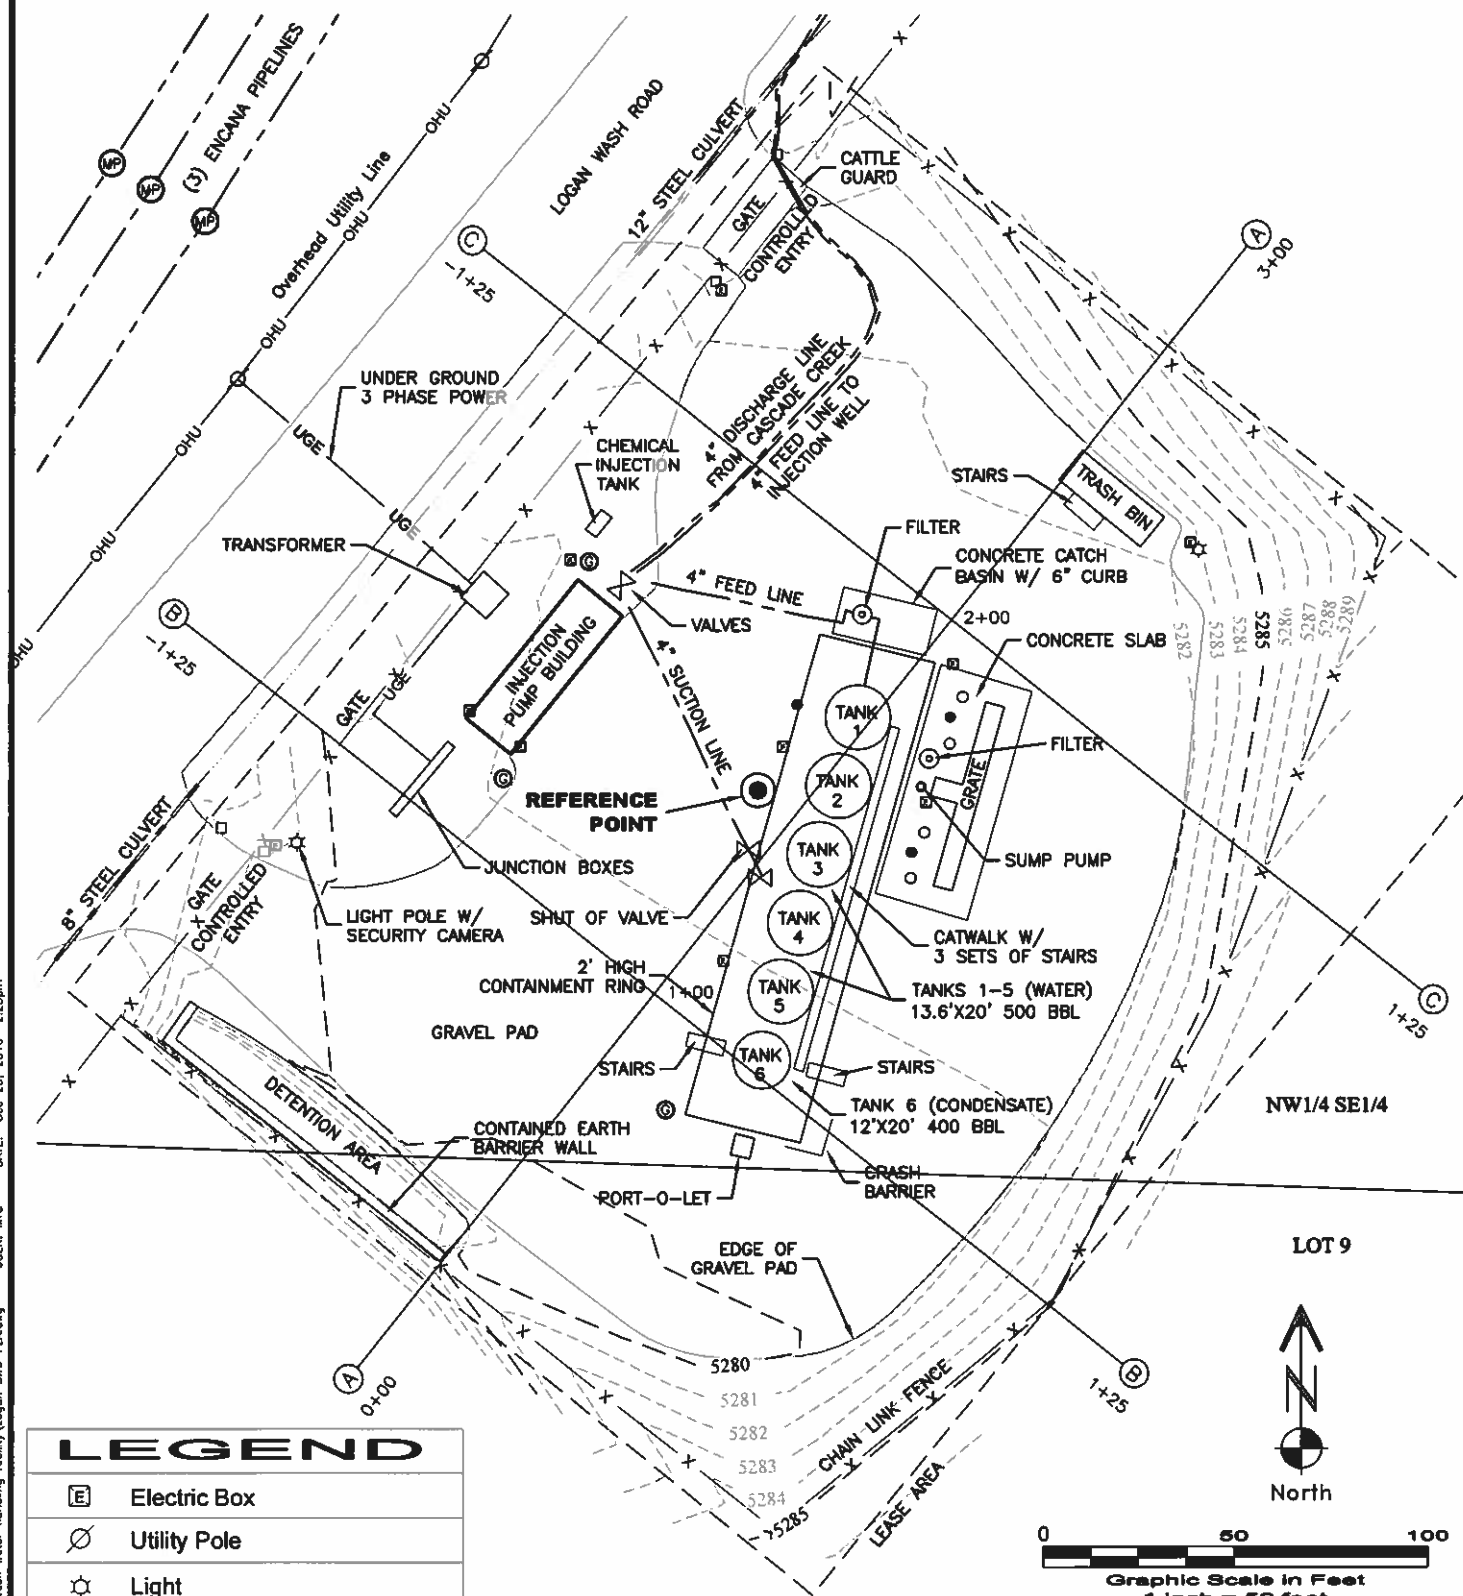

## LEGEND

- Electric Box
- Utility Pole
- Light
- Bollard
- Valve
- Grounding Rod
- Gate Controller
- Truck Load-in

12/20/10



LAND SURVEYING AND MAPPING  
LAFAYETTE - WINTER PARK  
Ph 303 666 0379 Fx 303 665 6320

**OXY USA WTP LP**  
**LOGAN WASH 28-10 SALT WATER**  
**DISPOSAL FACILITY**  
**NW1/4 SE1/4 SECTION 31 T7S R97W**  
**6th PM GARFIELD COUNTY COLORADO**