


EOG RESOURCES, INC.
HEBRON #03-12H & MARR #04-12H
SECTION 12, T7N, R81W, 6th P.M.

PROCEED IN A WESTERLY DIRECTION FROM WALDEN, COLORADO ALONG HIGHWAY 125 APPROXIMATELY 1.2 MILES TO THE JUNCTION OF THIS ROAD AND STATE ROAD 14 TO THE WEST; TURN RIGHT AND PROCEED IN A WESTERLY, THEN SOUTHWESTERLY, THEN SOUTHERLY DIRECTION APPROXIMATELY 11.9 MILES TO THE JUNCTION OF THIS ROAD AND COUNTY ROAD 24 TO THE SOUTHWEST; TURN RIGHT AND PROCEED IN A SOUTHWESTERLY DIRECTION APPROXIMATELY 1.1 MILES TO THE BEGINNING OF THE PROPOSED ACCESS ROAD TO THE NORTHWEST; FOLLOW ROAD FLAGS IN A NORTHWESTERLY DIRECTION APPROXIMATELY 0.6 MILES TO THE PROPOSED LOCATION.

TOTAL DISTANCE FROM WALDEN, COLORADO TO THE PROPOSED WELL LOCATION IS APPROXIMATELY 14.8 MILES.

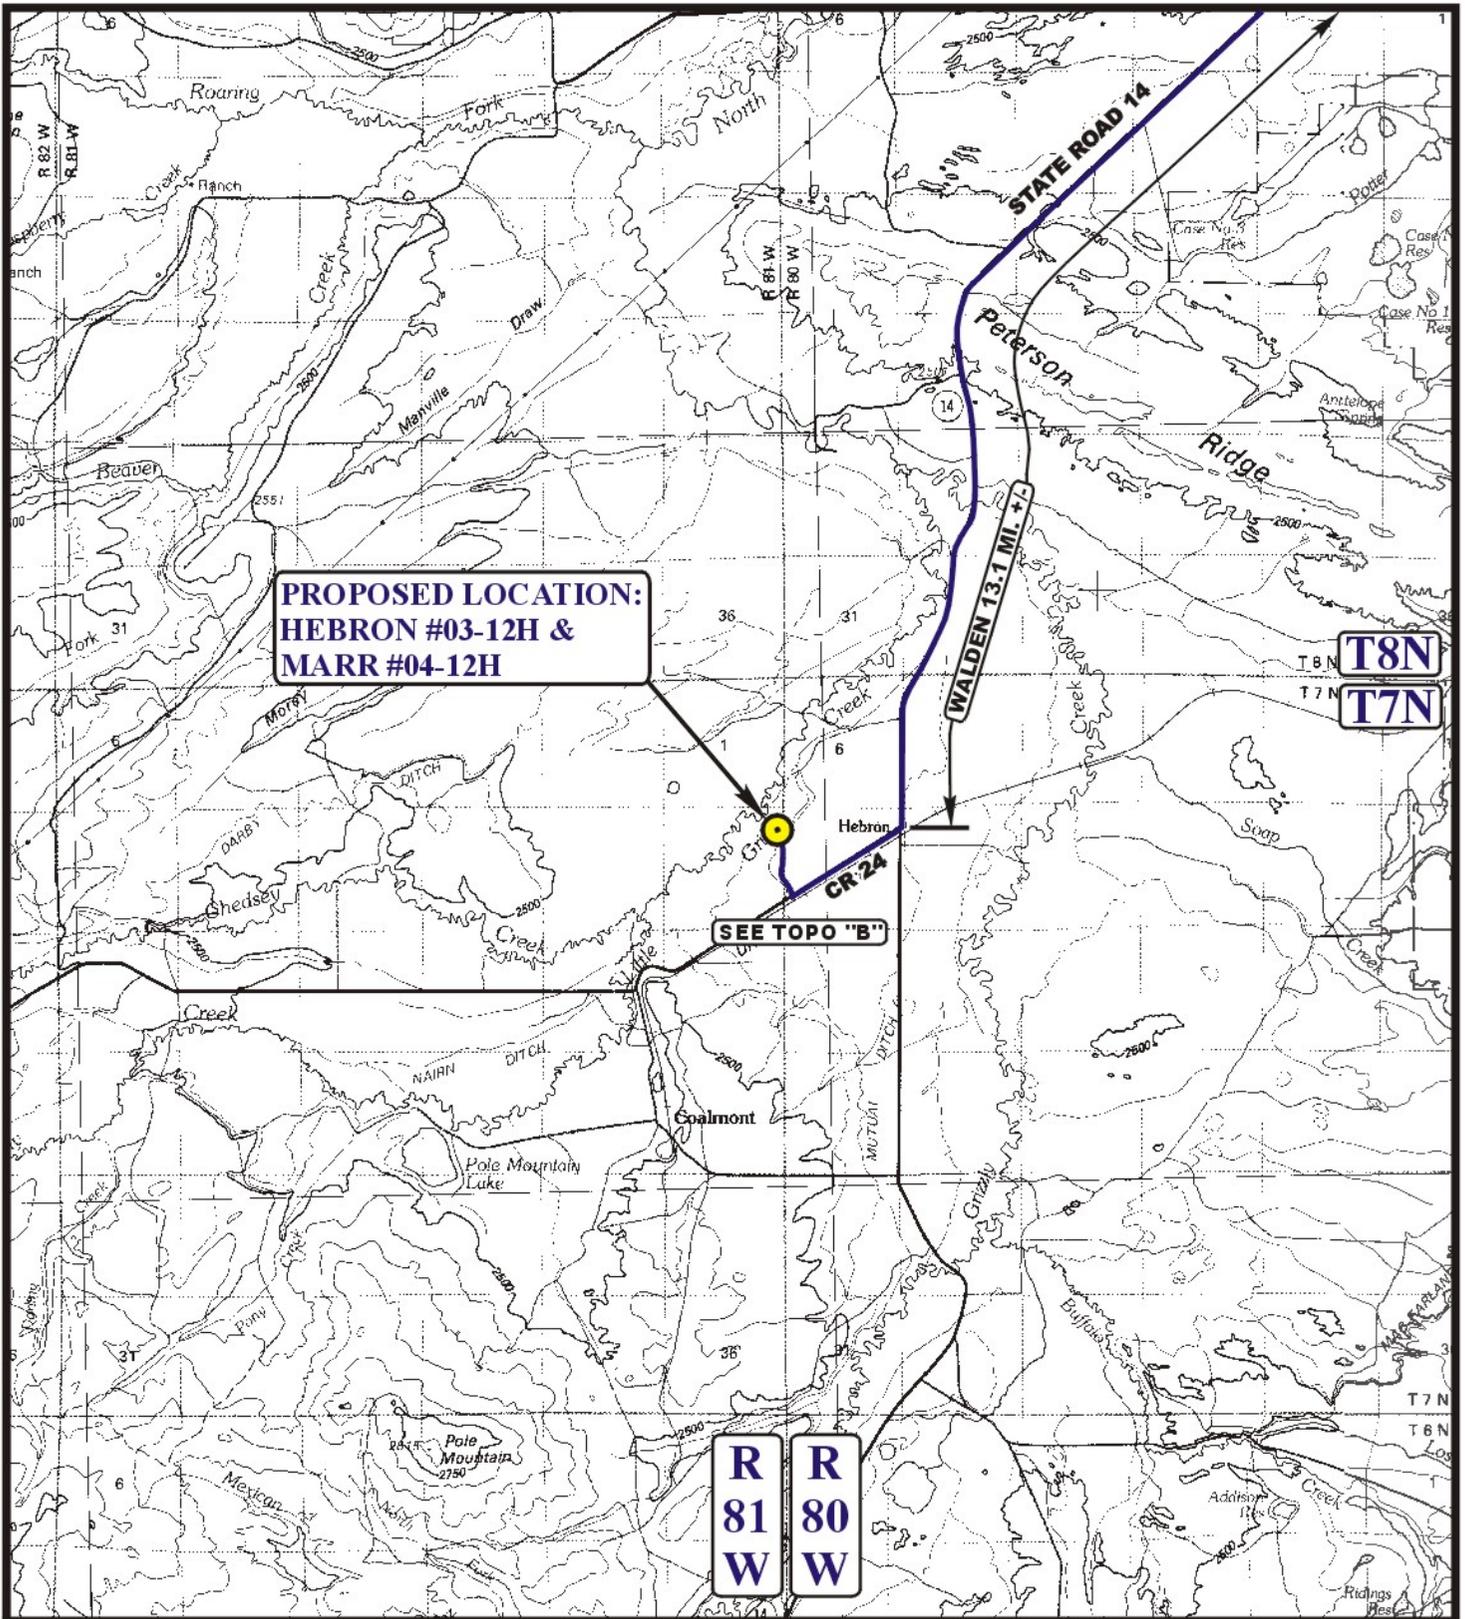

**PROPOSED LOCATION:
HEBRON #03-12H &
MARR #04-12H**

SEE TOPO "B"

WALDEN 13.1 MI. +/-

**T8N
T7N**

**R 81 W
R 80 W**

LEGEND:

 **PROPOSED LOCATION**




EOG RESOURCES, INC.

**HEBRON #03-12H & MARR #04-12H
SECTION 12, T7N, R81W, 6th P.M.
NE 1/4 NE 1/4**

UETS Uintah Engineering & Land Surveying
85 South 200 East Vernal, Utah 84078
(435) 789-1017 * FAX (435) 789-1813

ACCESS ROAD MAP	12 01 08 MONTH DAY YEAR	A TOPO
SCALE: 1:100,000	DRAWN BY: Z.L. REV: 01-08-09 C.C.	

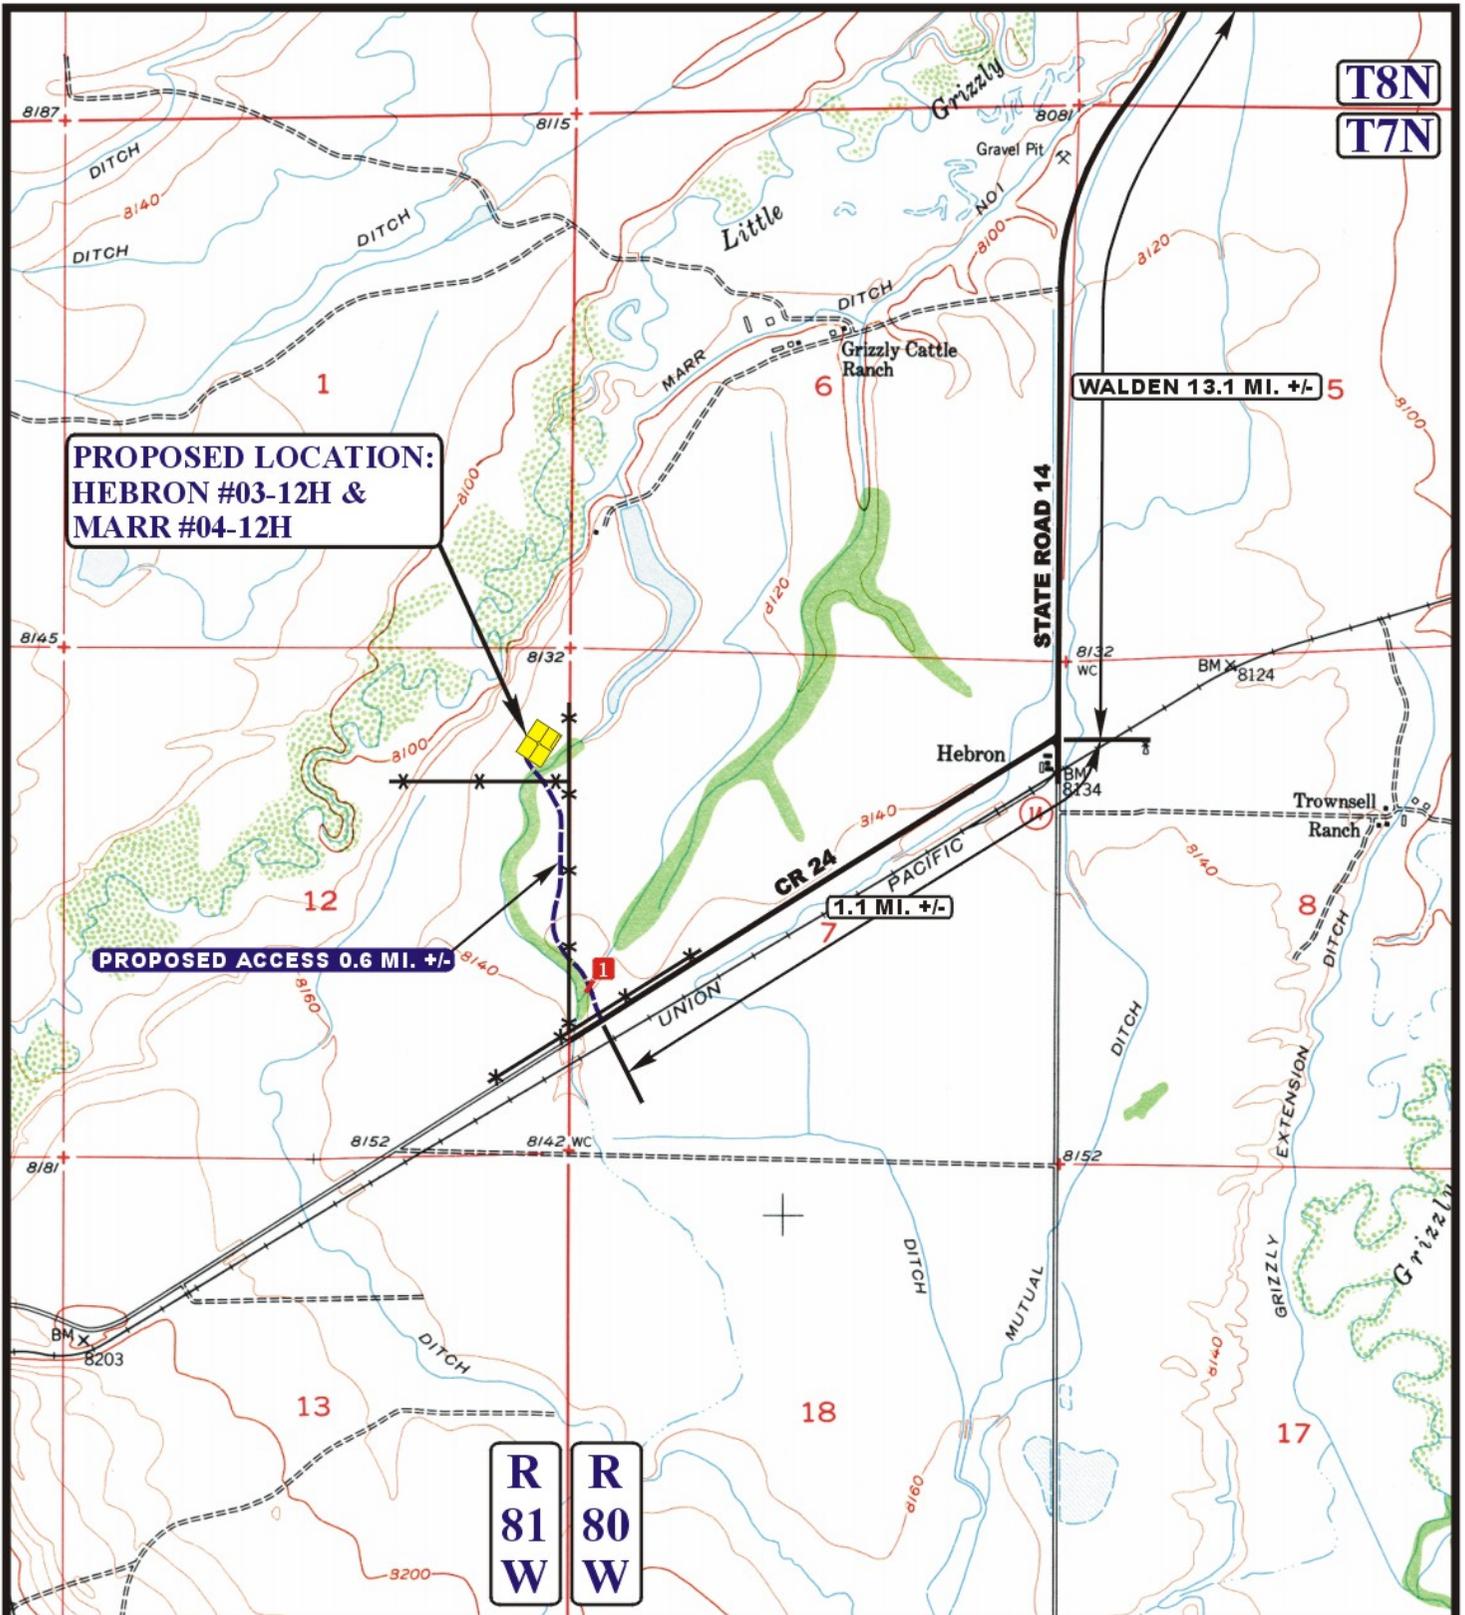

**PROPOSED LOCATION:
HEBRON #03-12H &
MARR #04-12H**

PROPOSED ACCESS 0.6 MI. +/-

1.1 MI. +/-

WALDEN 13.1 MI. +/-

LEGEND:

- EXISTING ROAD
- PROPOSED ACCESS ROAD
- RE-HABED ROAD NEEDS UPGRADED
- EXISTING FENCE
- 36" CMP REQUIRED

EOG RESOURCES, INC.

**HEBRON #03-12H & MARR #04-12H
SECTION 12, T7N, R81W, 6th P.M.
NE 1/4 NE 1/4**

U&L S Utah Engineering & Land Surveying
85 South 200 East Vernal, Utah 84078
(435) 789-1017 * FAX (435) 789-1813



**ACCESS ROAD
MAP**

12	01	08
MONTH	DAY	YEAR

SCALE: 1" = 2000' DRAWN BY: Z.L. REV: 01-08-09 C.C.

B
TOPO