


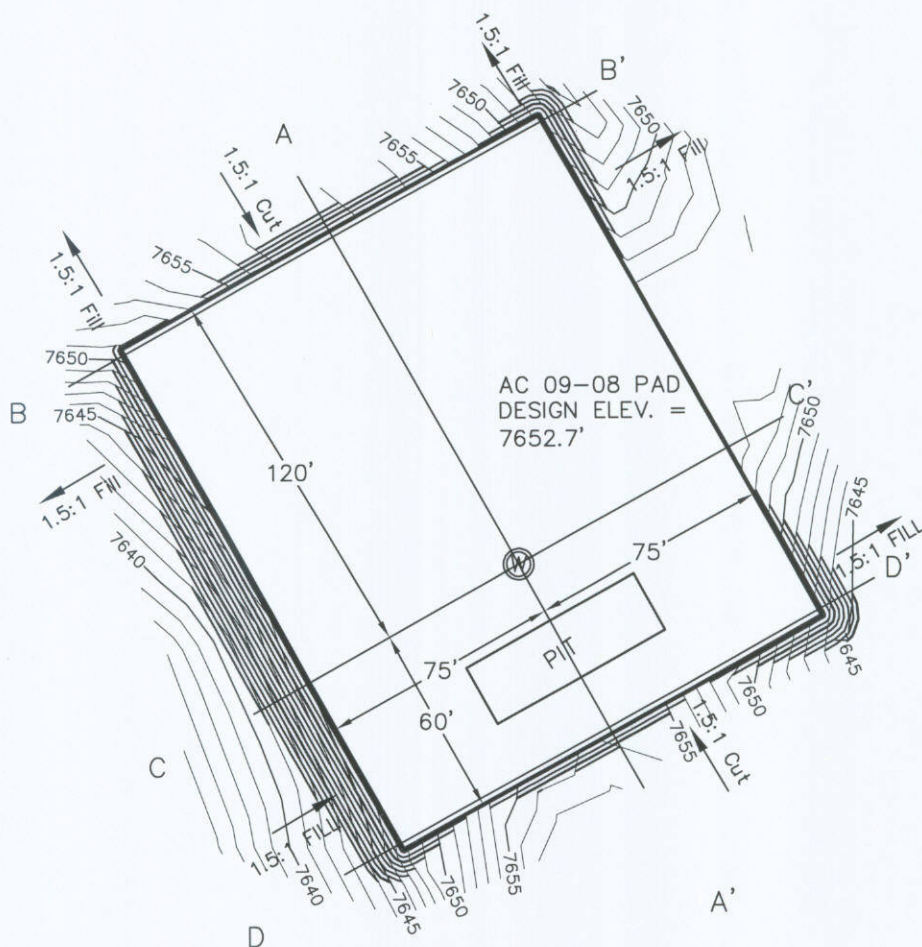

SCALE: 1" = 60'

CONSTRUCTION LAYOUT DRAWING

AC 09-08



NOTES:

1. UNGRADED ELEVATION AT WELLHEAD: 7655'
2. GRADED ELEVATION AT WELLHEAD: 7652.7'



DRAWN BY: NLE
DATE: 11/11/2010
AC 09-08 -CONST
DRAWING NAME:

APACHE CANYON 09-08
WELL PAD PLAN
XTO ENERGY INC.
LAS ANIMAS COUNTY, COLORADO



PAGE 1/3
REV A



SCALE: 1" = 60'

CONSTRUCTION LAYOUT DRAWING

AC 09-08

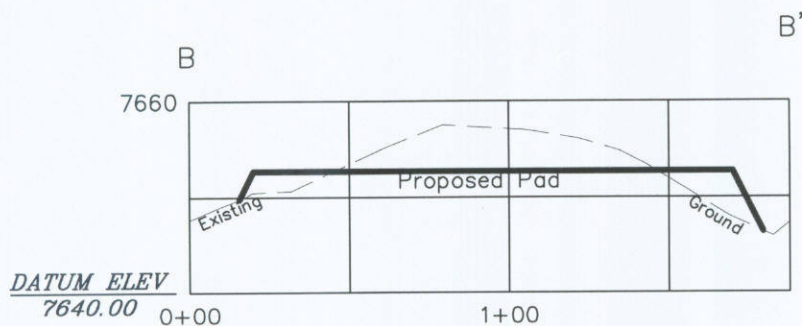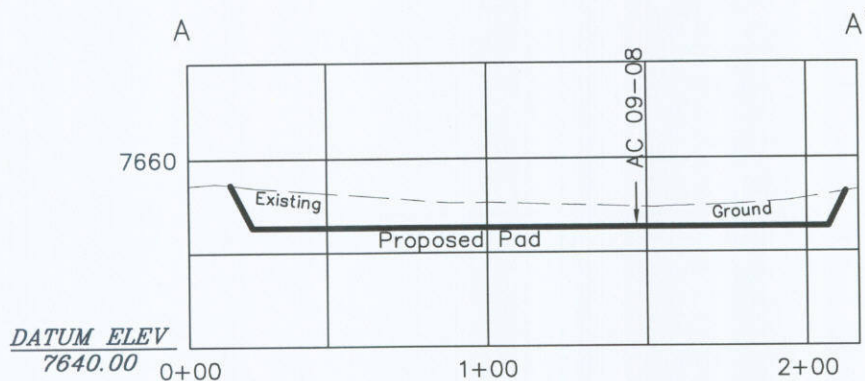

HORIZONTAL SCALE: 1" = 60'
VERTICAL SCALE: 1" = 20'



DRAWN BY: NLE
DATE: 11/11/2010
AC 09-08 -CONST
DRAWING NAME:

APACHE CANYON 09-08
WELL PAD PLAN
XTO ENERGY INC.
LAS ANIMAS COUNTY, COLORADO



PAGE
2/3
REV
A



SCALE: 1" = 60'

CONSTRUCTION LAYOUT DRAWING

AC 09-08

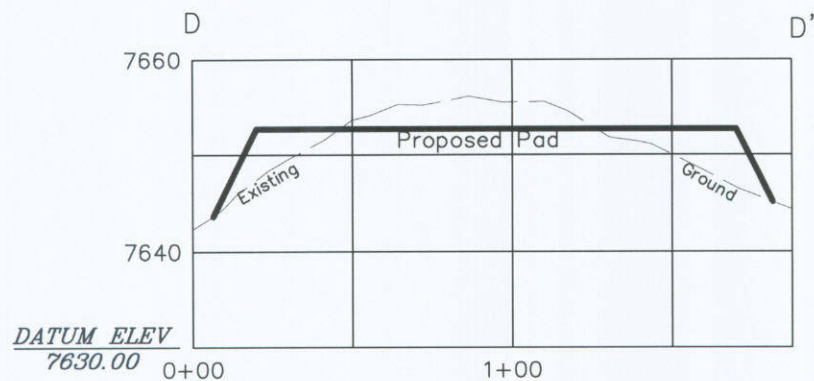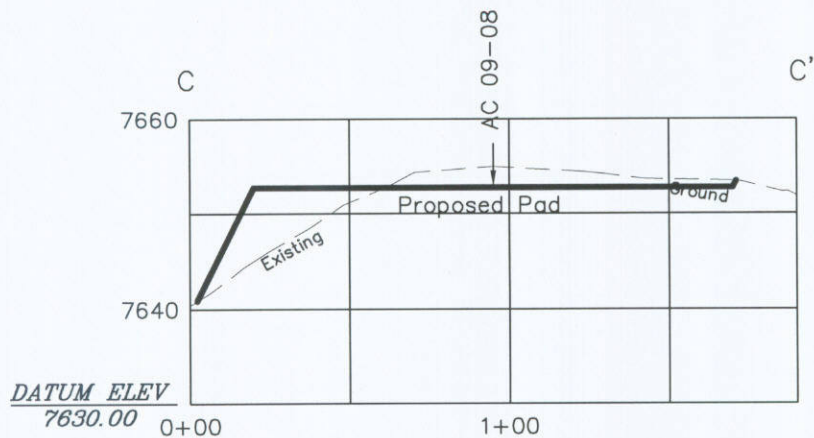

HORIZONTAL SCALE: 1" = 60'
VERTICAL SCALE: 1" = 20'



DRAWN BY: NLE
DATE: 11/11/2010
AC 09-08-CONST
DRAWING NAME:

APACHE CANYON 09-08
WELL PAD PLAN
XTO ENERGY INC.
LAS ANIMAS COUNTY, COLORADO

PAGE
3/3
REV
A