


EOG RESOURCES, INC.  
CHAULK BLUFFS #07-30H  
SECTION 30, T11N, R65W, 6<sup>th</sup> P.M.

PROCEED IN A SOUTHERLY DIRECTION FROM CHEYENNE, WYOMING ALONG HIGHWAY 85 APPROXIMATELY 19.5 MILES TO THE JUNCTION OF THIS ROAD AND CR 122 TO THE EAST; TURN LEFT AND PROCEED IN AN EASTERLY DIRECTION APPROXIMATELY 4.2 MILES TO THE JUNCTION OF THIS ROAD AND CR 37 TO THE NORTH; TURN LEFT AND PROCEED IN A NORTHERLY DIRECTION APPROXIMATELY 2.1 MILES TO THE BEGINNING OF THE PROPOSED ACCESS TO THE EAST; FOLLOW ROAD FLAGS IN AN EASTERLY, THEN SOUTHERLY DIRECTION APPROXIMATELY 683' TO THE PROPOSED LOCATION.

TOTAL DISTANCE FROM CHEYENNE, WYOMING TO THE PROPOSED LOCATION IS APPROXIMATELY 25.9 MILES.

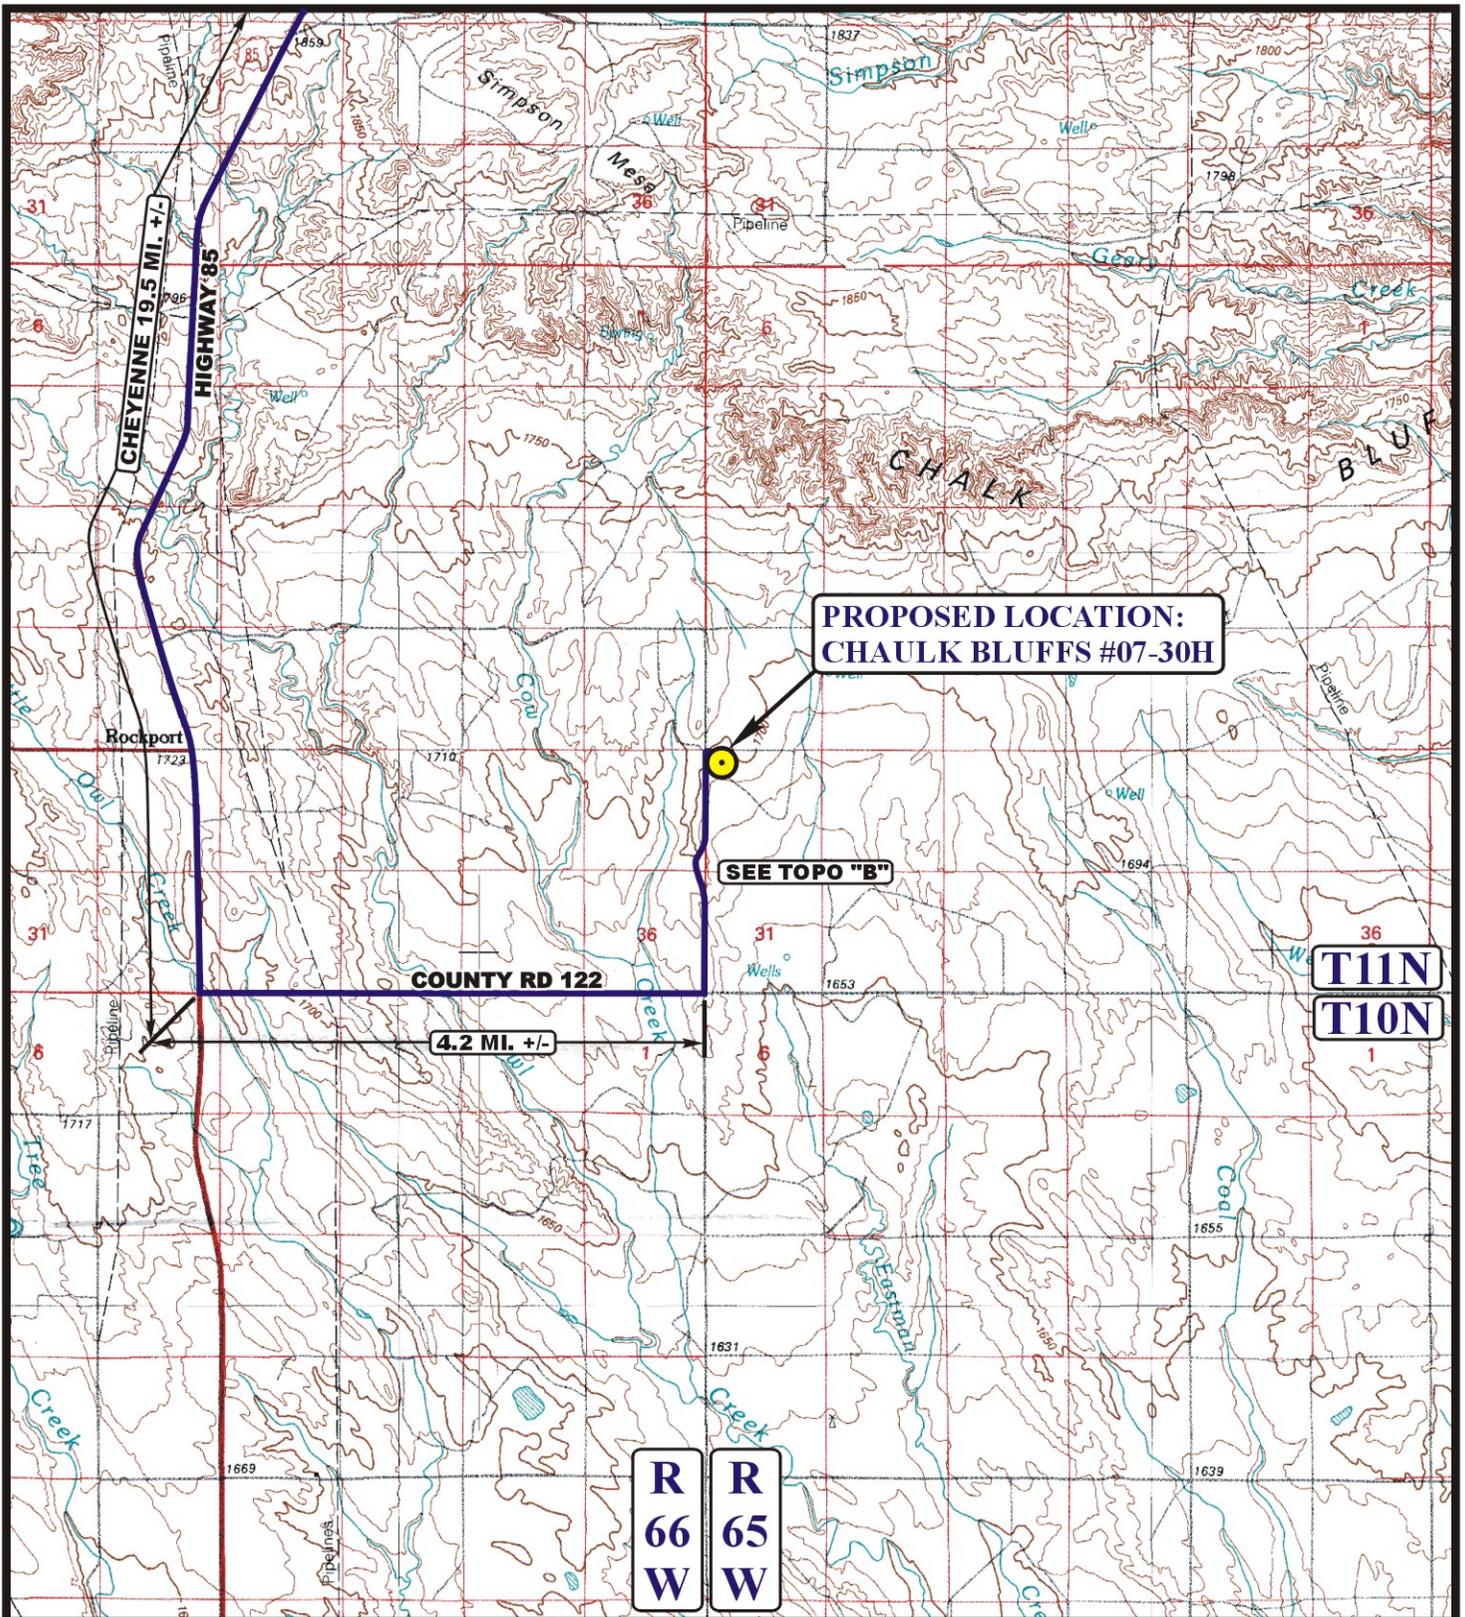

**LEGEND:**

 PROPOSED LOCATION




**EOG RESOURCES, INC.**

**CHALK BLUFFS #07-30H  
SECTION 30, T11N, R65W, 6th P.M.  
501' FNL 700' FWL**

**UES** Uintah Engineering & Land Surveying  
85 South 200 East Vernal, Utah 84078  
(435) 789-1017 \* FAX (435) 789-1813

<b>ACCESS ROAD MAP</b>	<b>11 09 10</b> MONTH DAY YEAR	<b>A TOPO</b>
SCALE: 1:100,000	DRAWN BY: J.J. REVISED: 00-00-00	

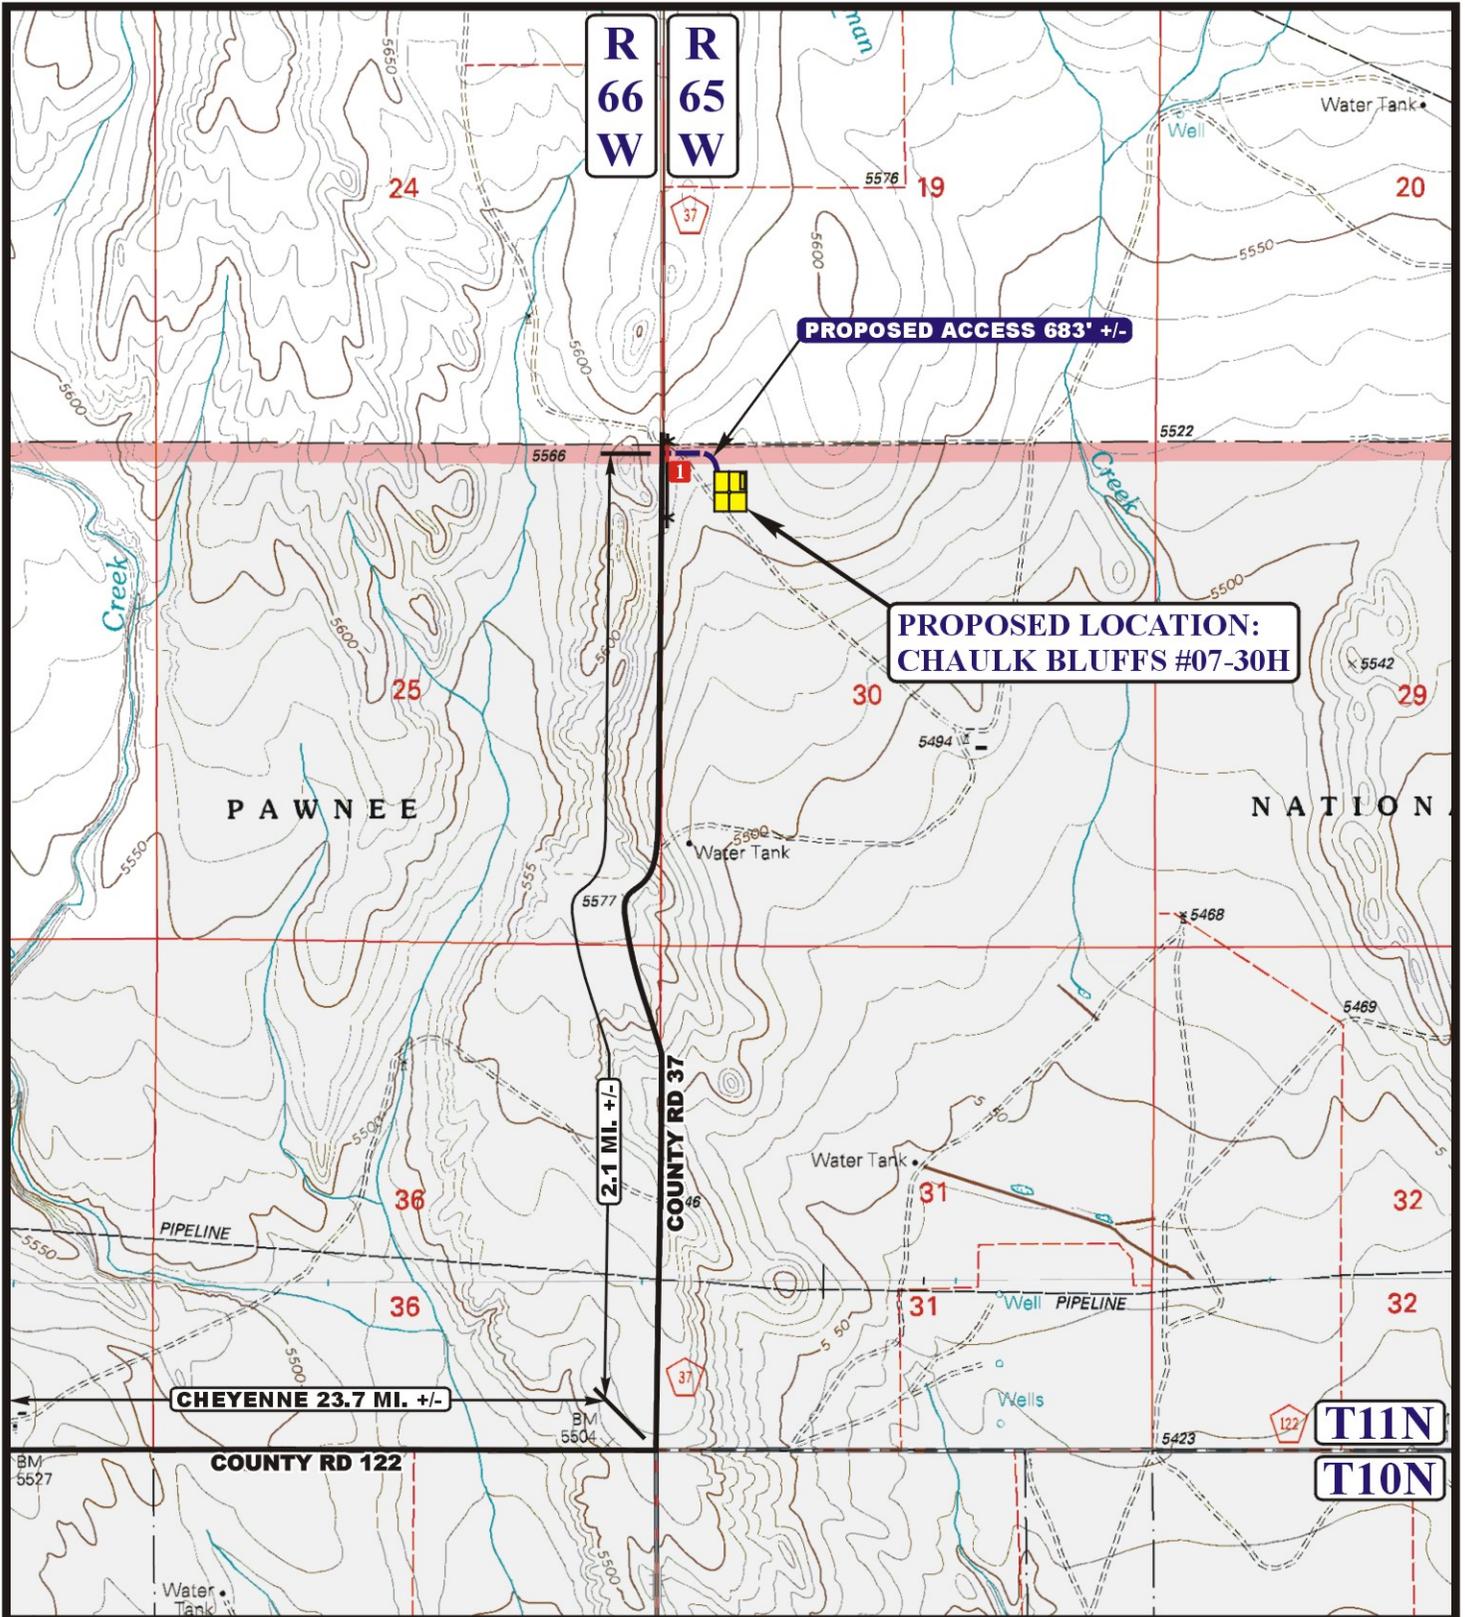

**LEGEND:**

- EXISTING ROAD
- - - PROPOSED ACCESS ROAD
- \* \* \* \* \* EXISTING FENCE
- INSTALL CATTLEGUARD



**Utah Engineering & Land Surveying**  
 85 South 200 East Vernal, Utah 84078  
 (435) 789-1017 \* FAX (435) 789-1813



**EOG RESOURCES, INC.**

**CHALK BLUFFS #07-30H**  
**SECTION 30, T11N, R65W, 6th P.M.**  
**501' FNL 700' FWL**

ACCESS ROAD MAP	11	09	10	<b>B</b> TOPO
	MONTH	DAY	YEAR	
SCALE: 1" = 2000'	DRAWN BY: J.J.		REVISED: 00-00-00	