


EOG RESOURCES, INC.
CHAULK BLUFFS #02-19H
SECTION 19, T11N, R65W, 6th P.M.

PROCEED IN A SOUTHERLY DIRECTION FROM CHEYENNE, WYOMING ALONG HIGHWAY 85 APPROXIMATELY 16.6 MILES TO THE JUNCTION OF THIS ROAD AND CR 128 TO THE EAST; TURN LEFT AND PROCEED IN AN EASTERLY DIRECTION APPROXIMATELY 4.6 MILES TO THE BEGINNING OF THE PROPOSED ACCESS TO THE SOUTH; FOLLOW ROAD FLAGS IN A SOUTHERLY DIRECTION APPROXIMATELY 273' TO THE PROPOSED LOCATION.

TOTAL DISTANCE FROM CHEYENNE, WYOMING TO THE PROPOSED LOCATION IS APPROXIMATELY 21.3 MILES.

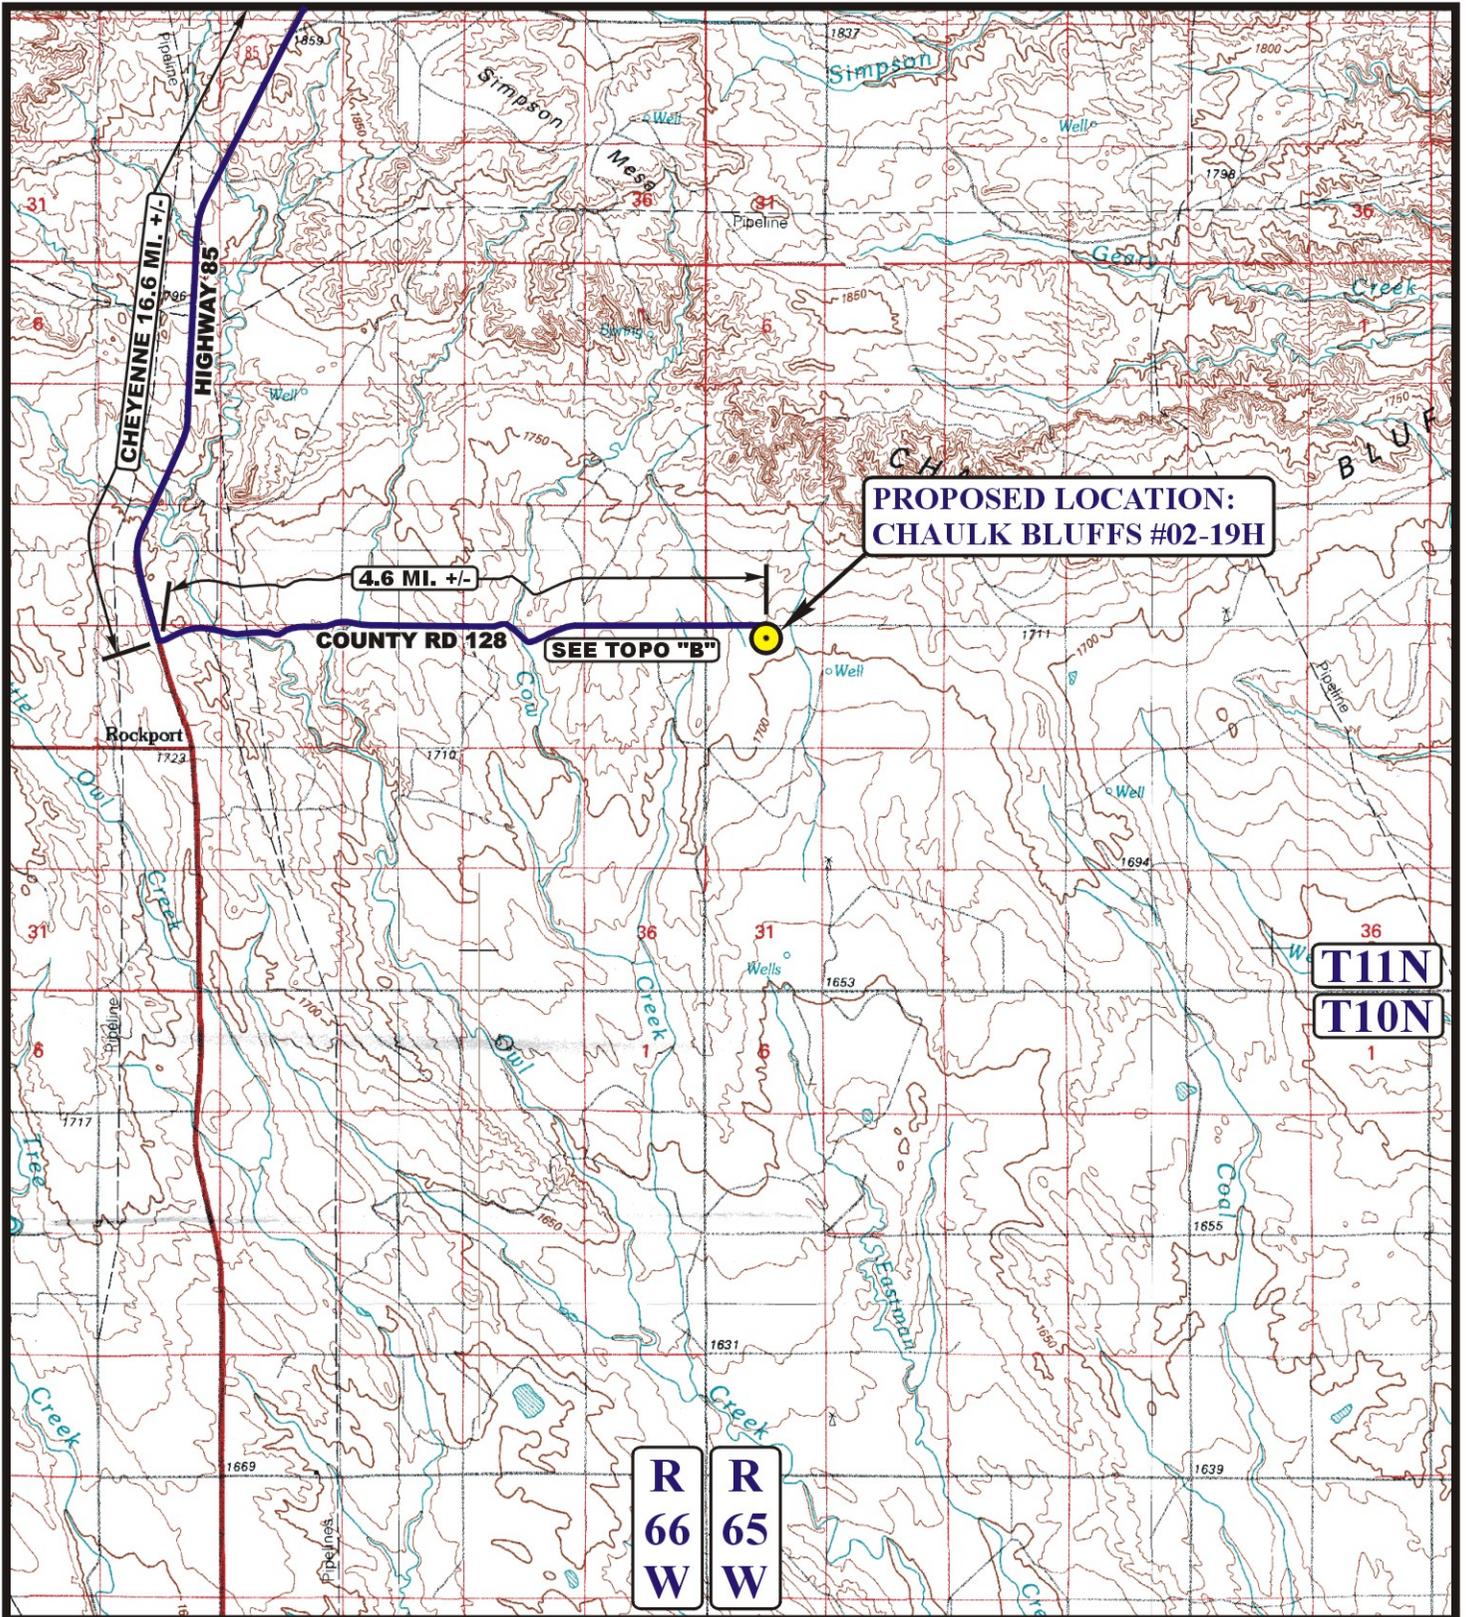

LEGEND:

 PROPOSED LOCATION




EOG RESOURCES, INC.

**CHALK BLUFFS #02-19H
SECTION 19, T11N, R65W, 6th P.M.
501' FNL 2432' FEL**



Utah Engineering & Land Surveying
85 South 200 East Vernal, Utah 84078
(435) 789-1017 * FAX (435) 789-1813

ACCESS ROAD MAP	11	09	10	A TOPO
	MONTH	DAY	YEAR	
SCALE: 1:100,000	DRAWN BY: J.J.		REVISED: 00-00-00	

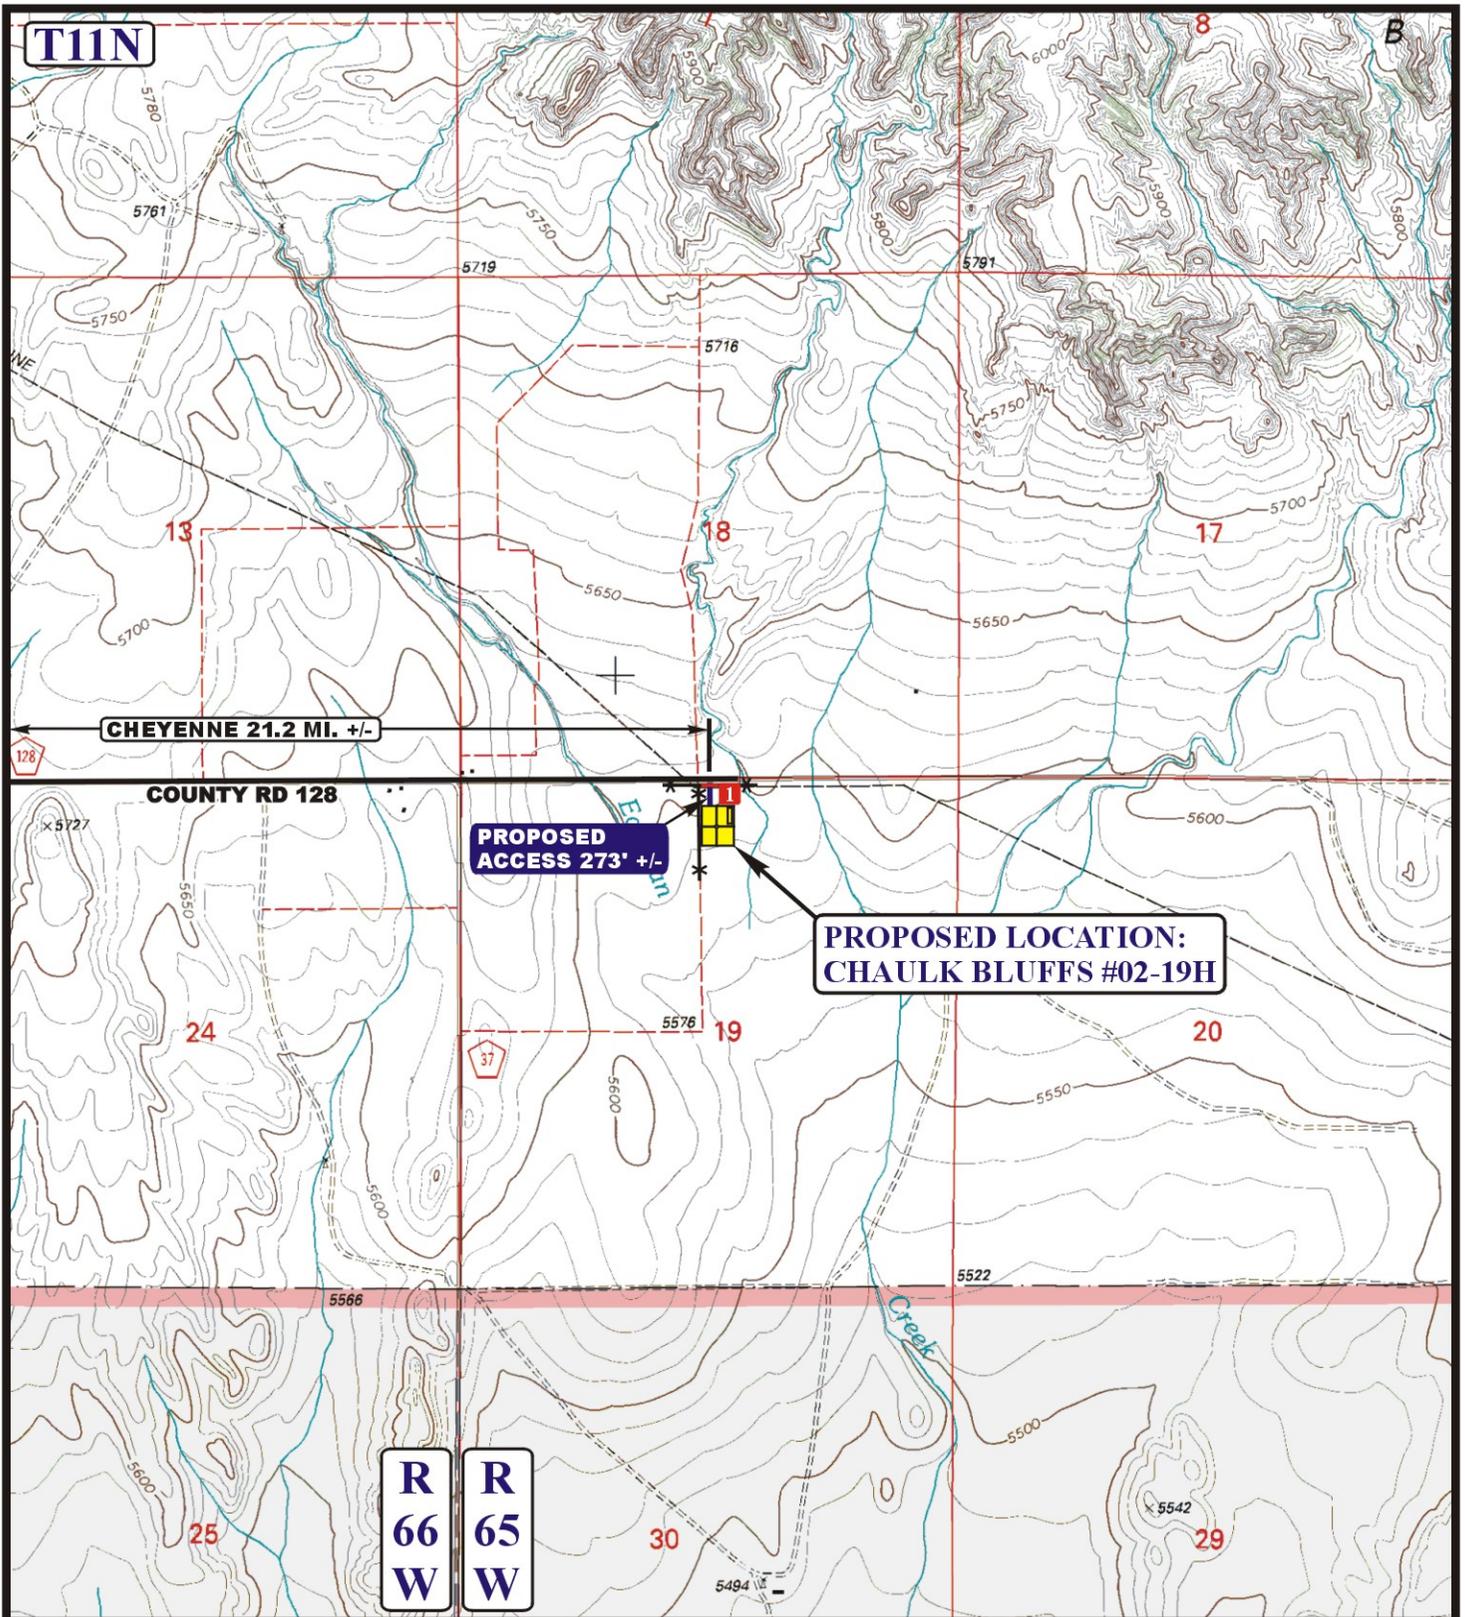

LEGEND:

- EXISTING ROAD
- PROPOSED ACCESS ROAD
- EXISTING FENCE
- INSTALL CATTLEGUARD

U&L S Uintah Engineering & Land Surveying
 85 South 200 East Vernal, Utah 84078
 (435) 789-1017 * FAX (435) 789-1813



EOG RESOURCES, INC.

CHALK BLUFFS #02-19H
SECTION 19, T11N, R65W, 6th P.M.
501' FNL 2432' FEL

ACCESS ROAD MAP	11	09	10	B TOPO
	MONTH	DAY	YEAR	
SCALE: 1" = 2000'	DRAWN BY: J.J.		REVISED: 00-00-00	