

MESA ENERGY PARTNERS, LLC

TYPICAL CROSS SECTIONS FOR

BDU 26-7-199

SECTION 26, T1S, R99W, 6th P.M.
SW 1/4 NE 1/4

Sheet 4 of 11

DATE: 03-26-09

Drawn By: C.H.



Revised: 12-19-10 D.R.B.

X-Section
Scale

1" = 50'

NOTE:

Per NRCS U.S. Soil Survey for Rio Blanco County Area, CO. Site has Rentsac Channery Loam, and Unweathered Bedrock.

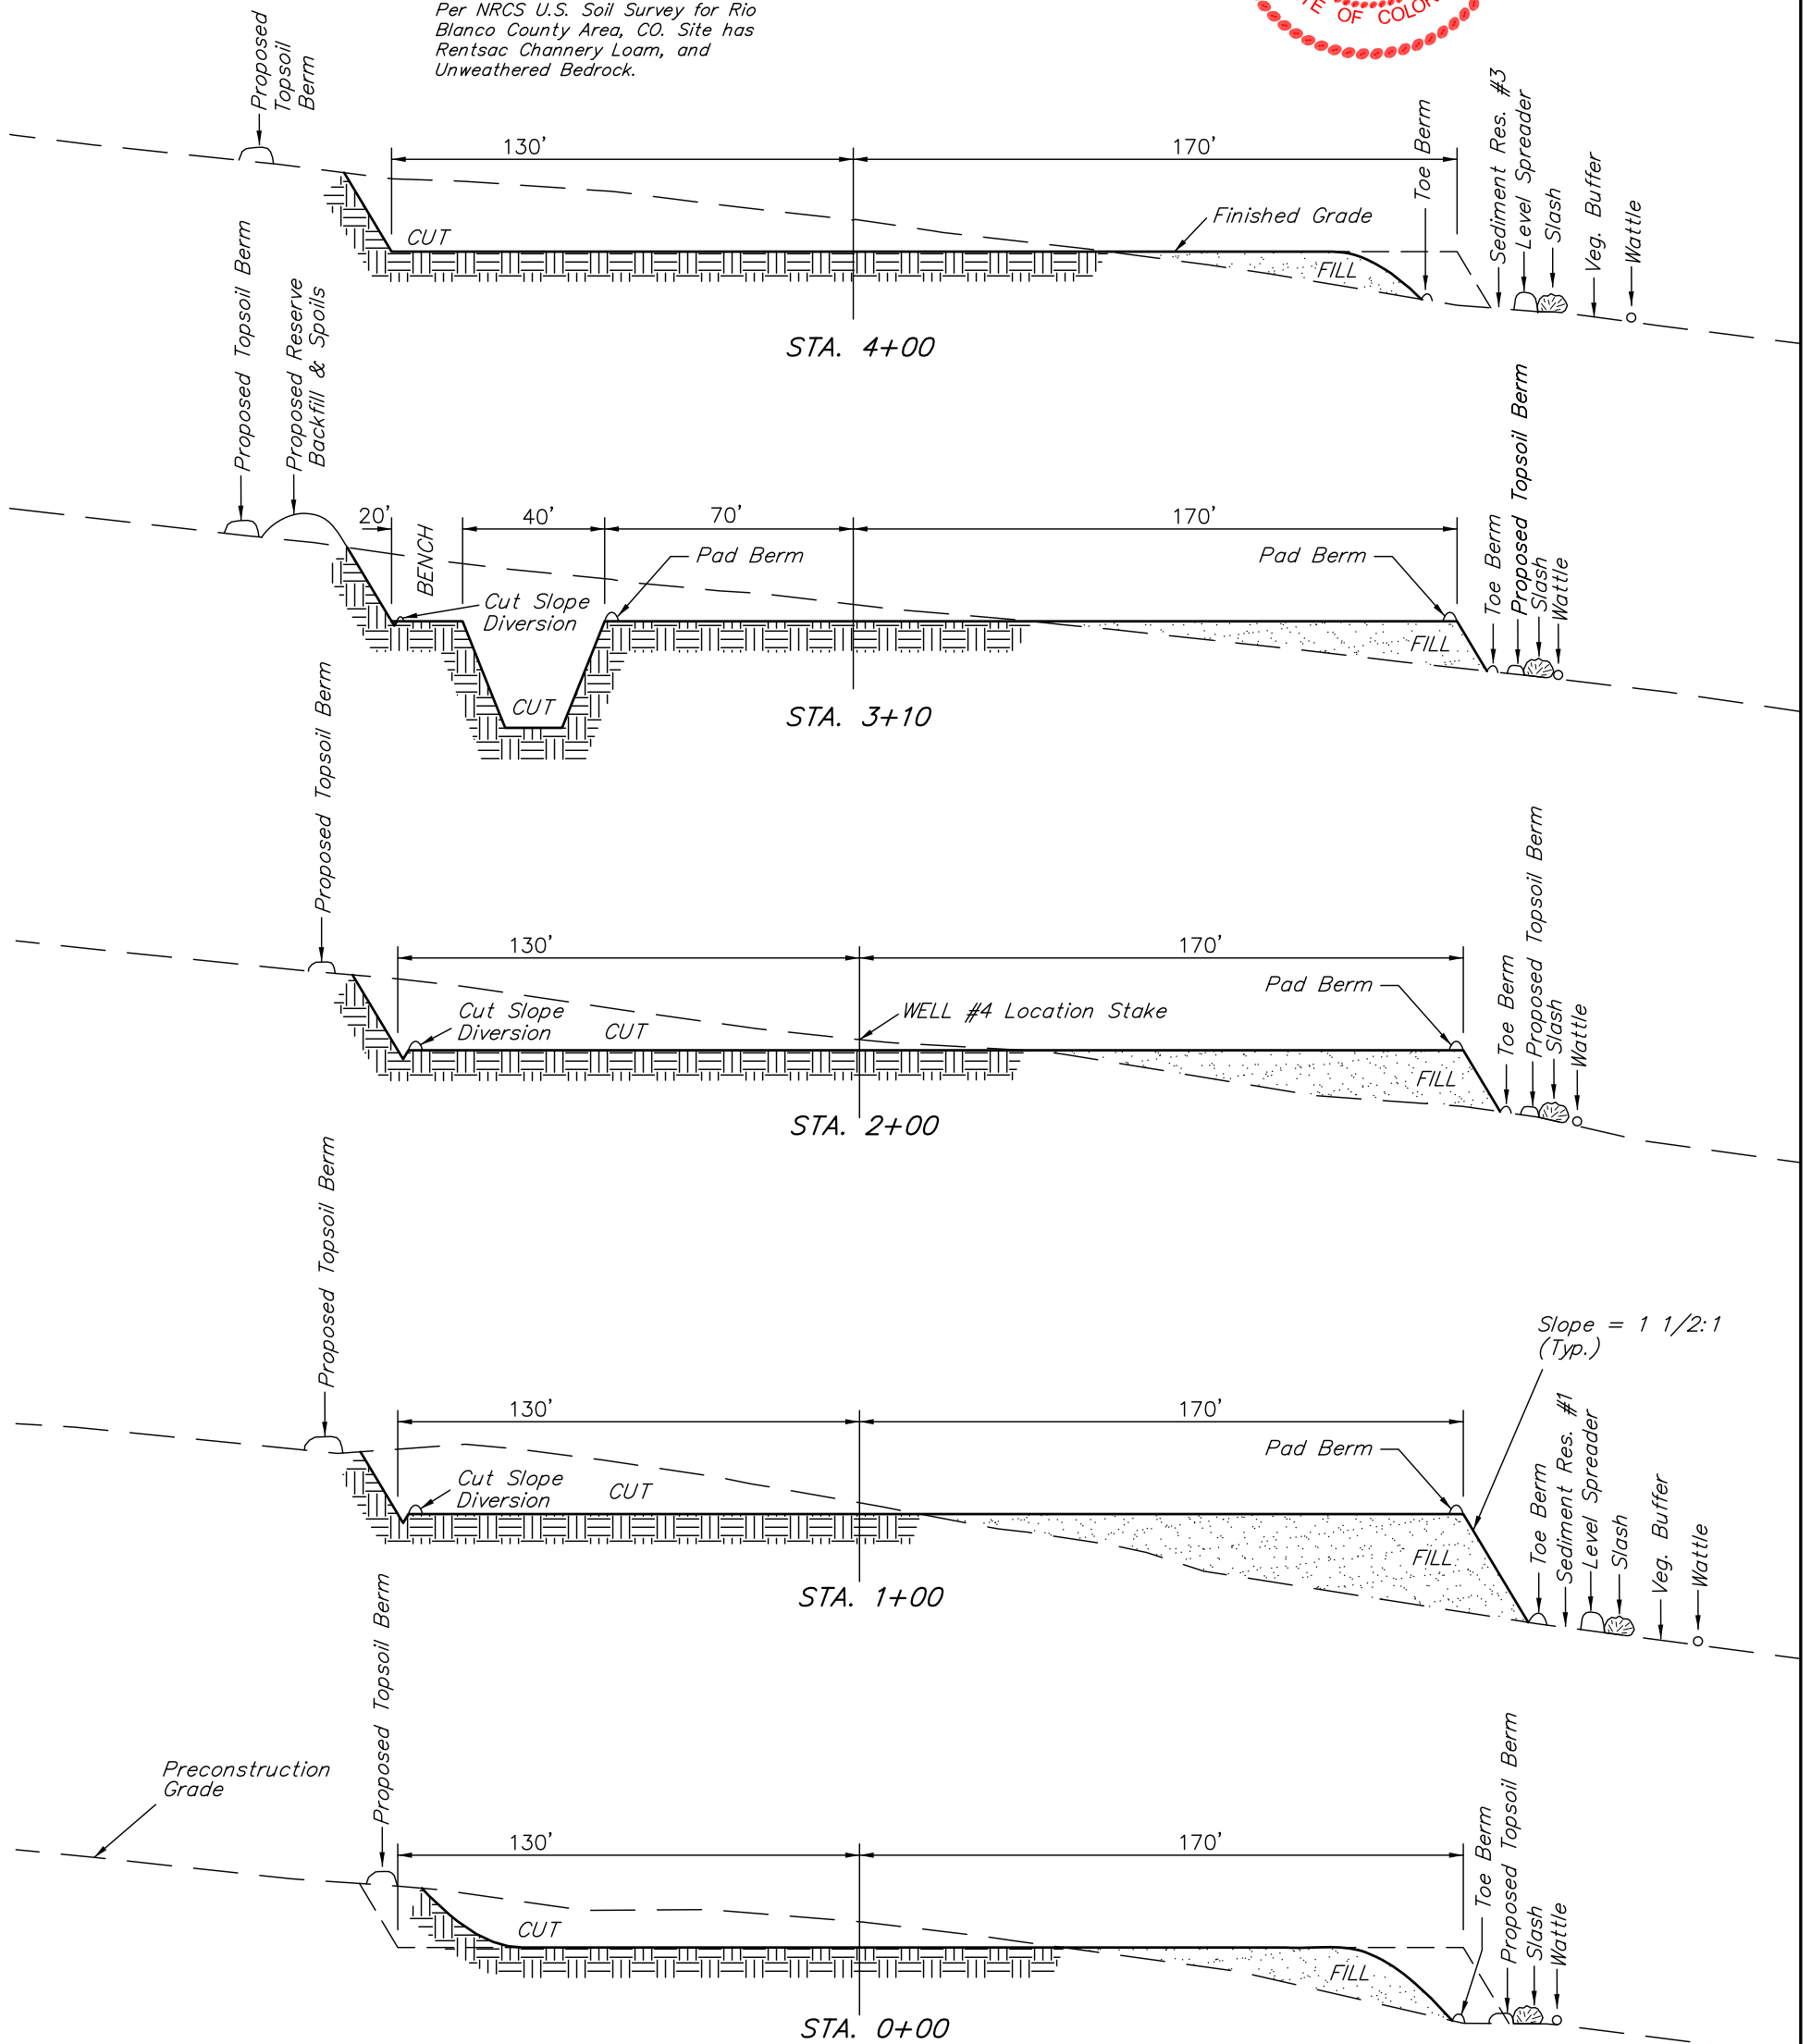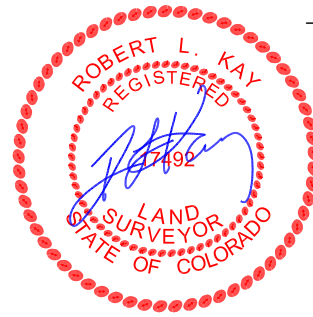

NOTE:

Topsoil should not be Stripped Below Finished Grade on Substructure Area.

* NOTE:
FILL QUANTITY INCLUDES
5% FOR COMPACTION

APPROXIMATE YARDAGES

CUT	
(6") Topsoil Stripping	= 2,510 Cu. Yds.
Remaining Location	= 10,150 Cu. Yds.
TOTAL CUT	= 12,660 CU.YDS.
FILL	= 9,620 CU.YDS.

EXCESS MATERIAL	= 3,040 Cu. Yds.
Topsoil & Pit Backfill (1/2 Pit Vol.)	= 3,040 Cu. Yds.
EXCESS UNBALANCE (After Interim Rehabilitation)	= 0 Cu. Yds.