




"STANDARD" LEAK DETECTION WELL DETAIL WITH PIPE RESTING ON SLOPE GRADE

(FOR DOUBLED SYSTEMS)

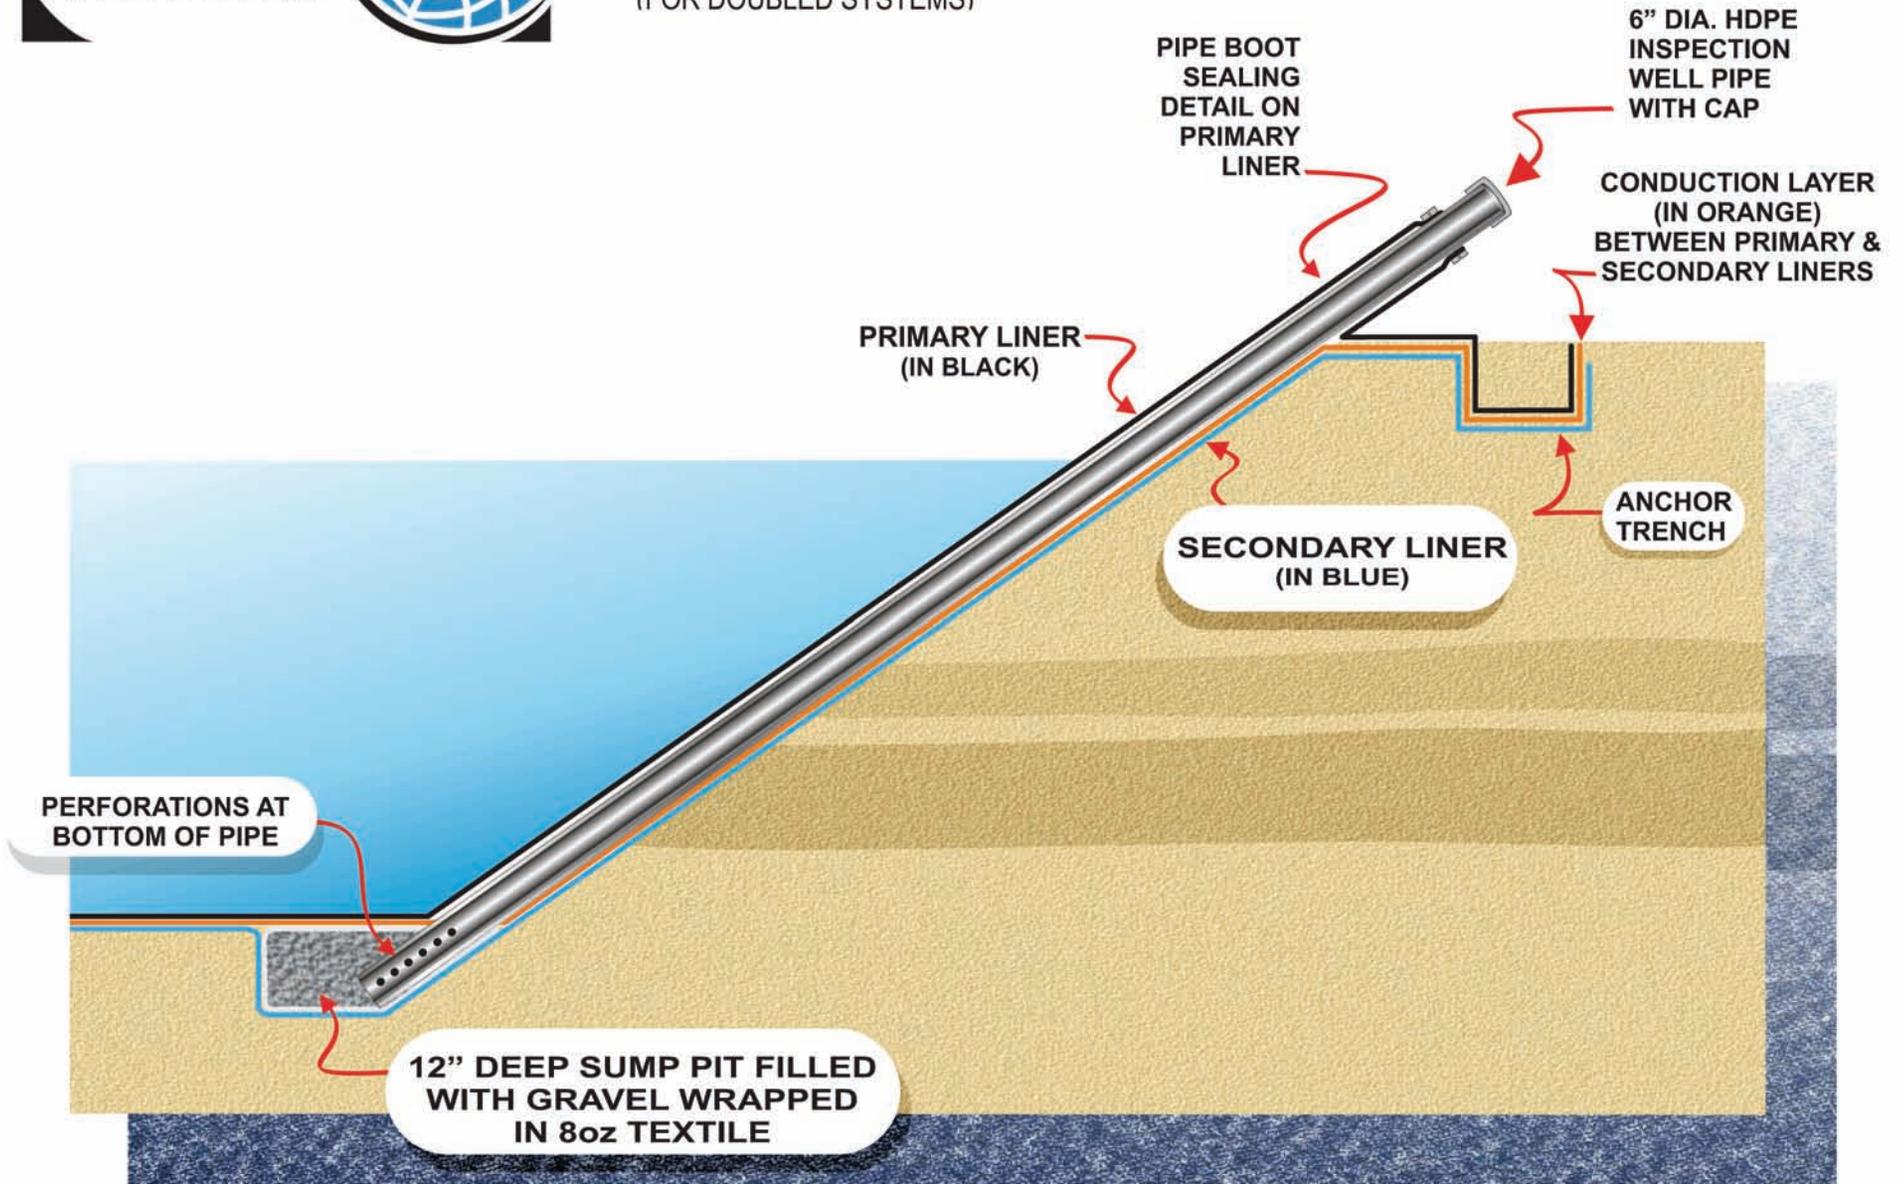

NOTE: POND BOTTOM TO BE SLOPED TOWARDS SUMP PIT