
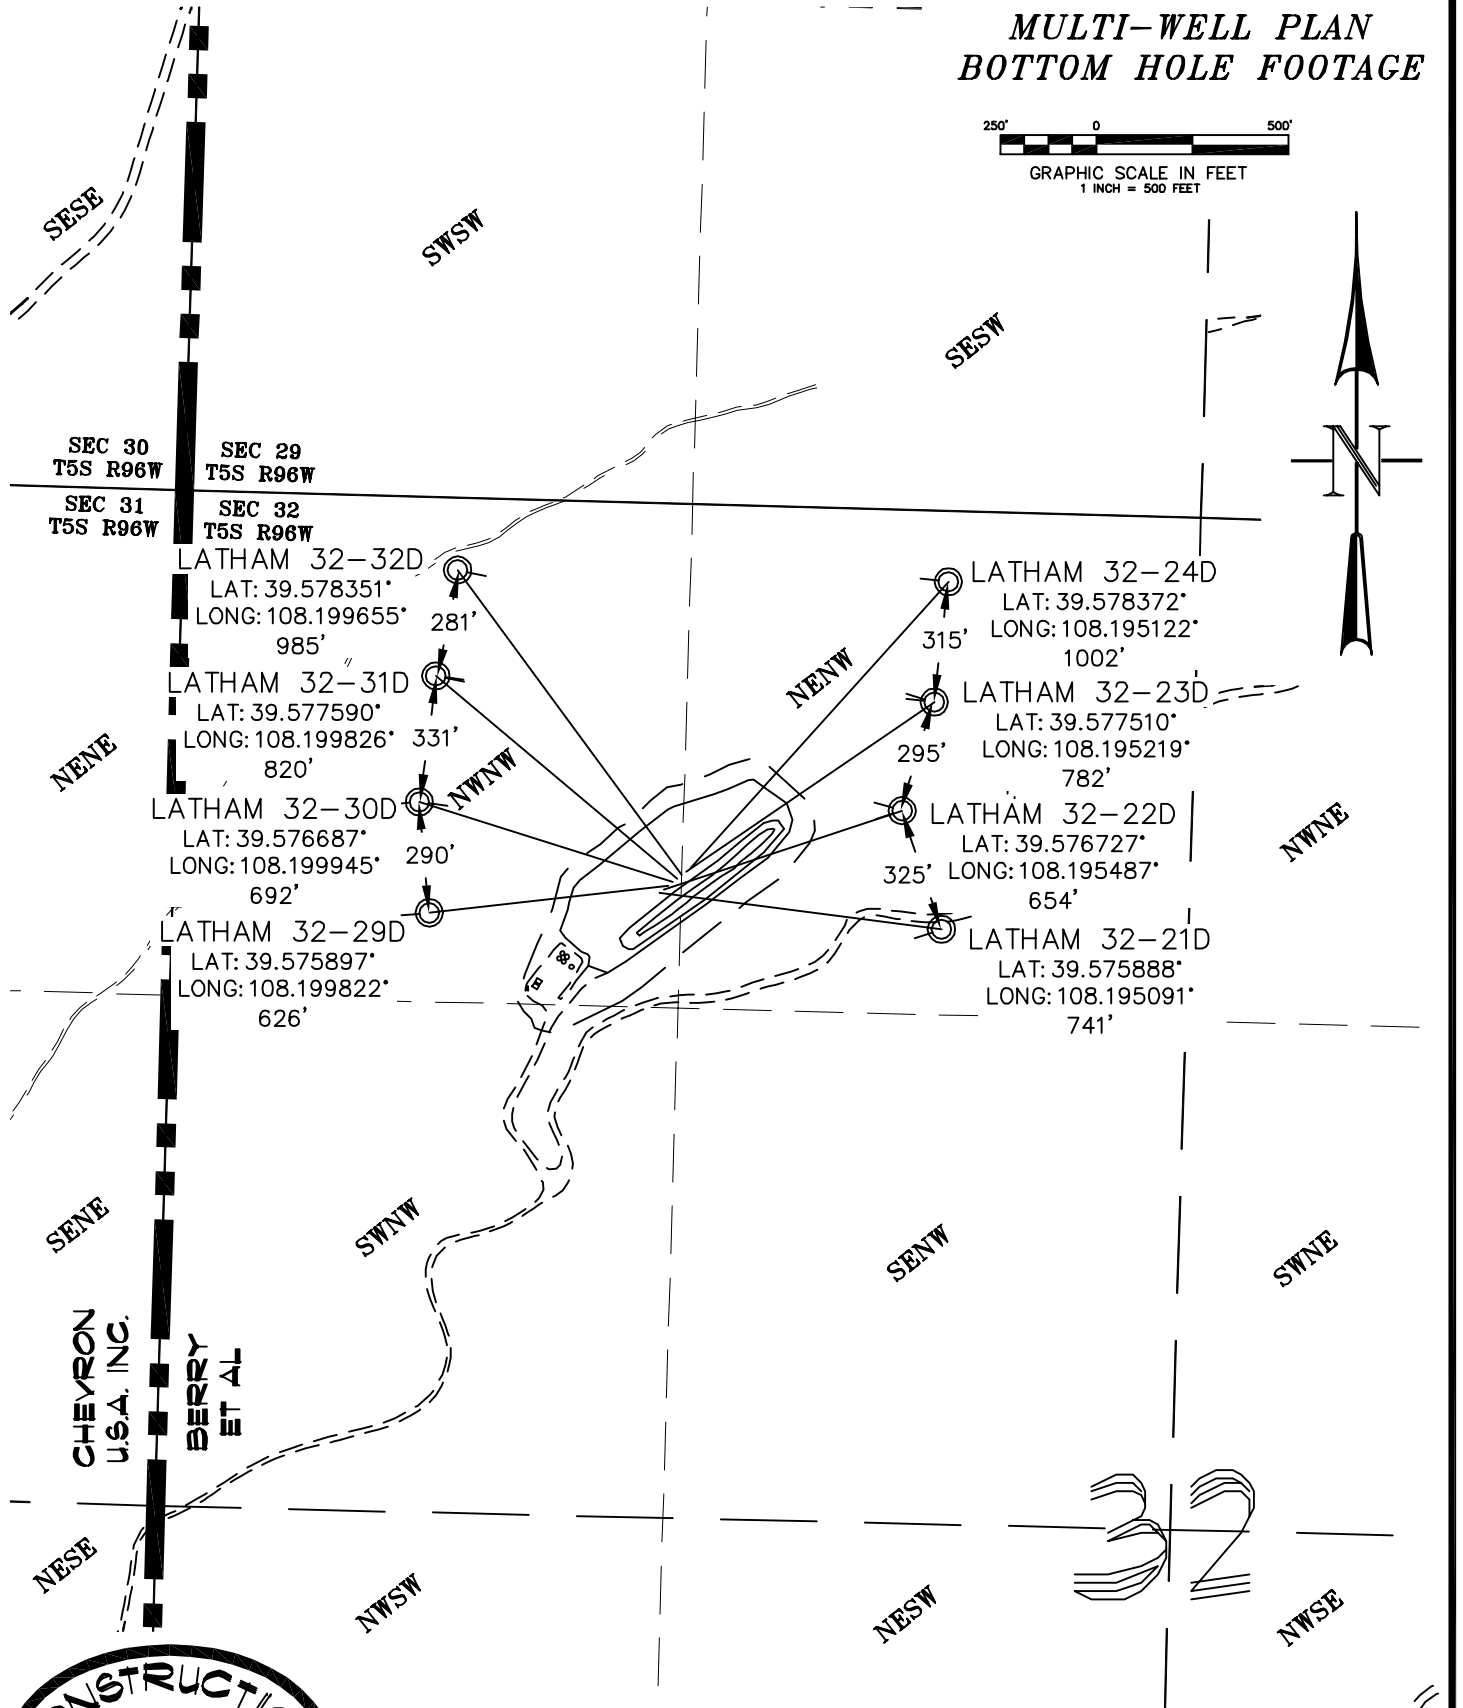
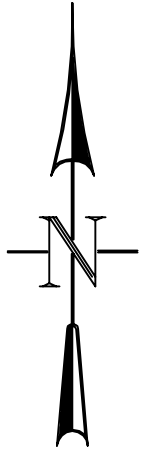


MULTI-WELL PLAN BOTTOM HOLE FOOTAGE

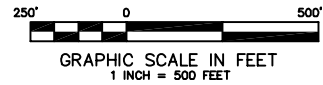

CONSTRUCTION SURVEYS, INC. Latham CD32-596
0012 SUNRISE BLVD.
SILT, CO 81652
(970)876-5753

BERRY PETROLEUM COMPANY

SCALE: 1" = 500' SHEET: 11 of 11