


Section 23
T. 7 S., R. 96 W

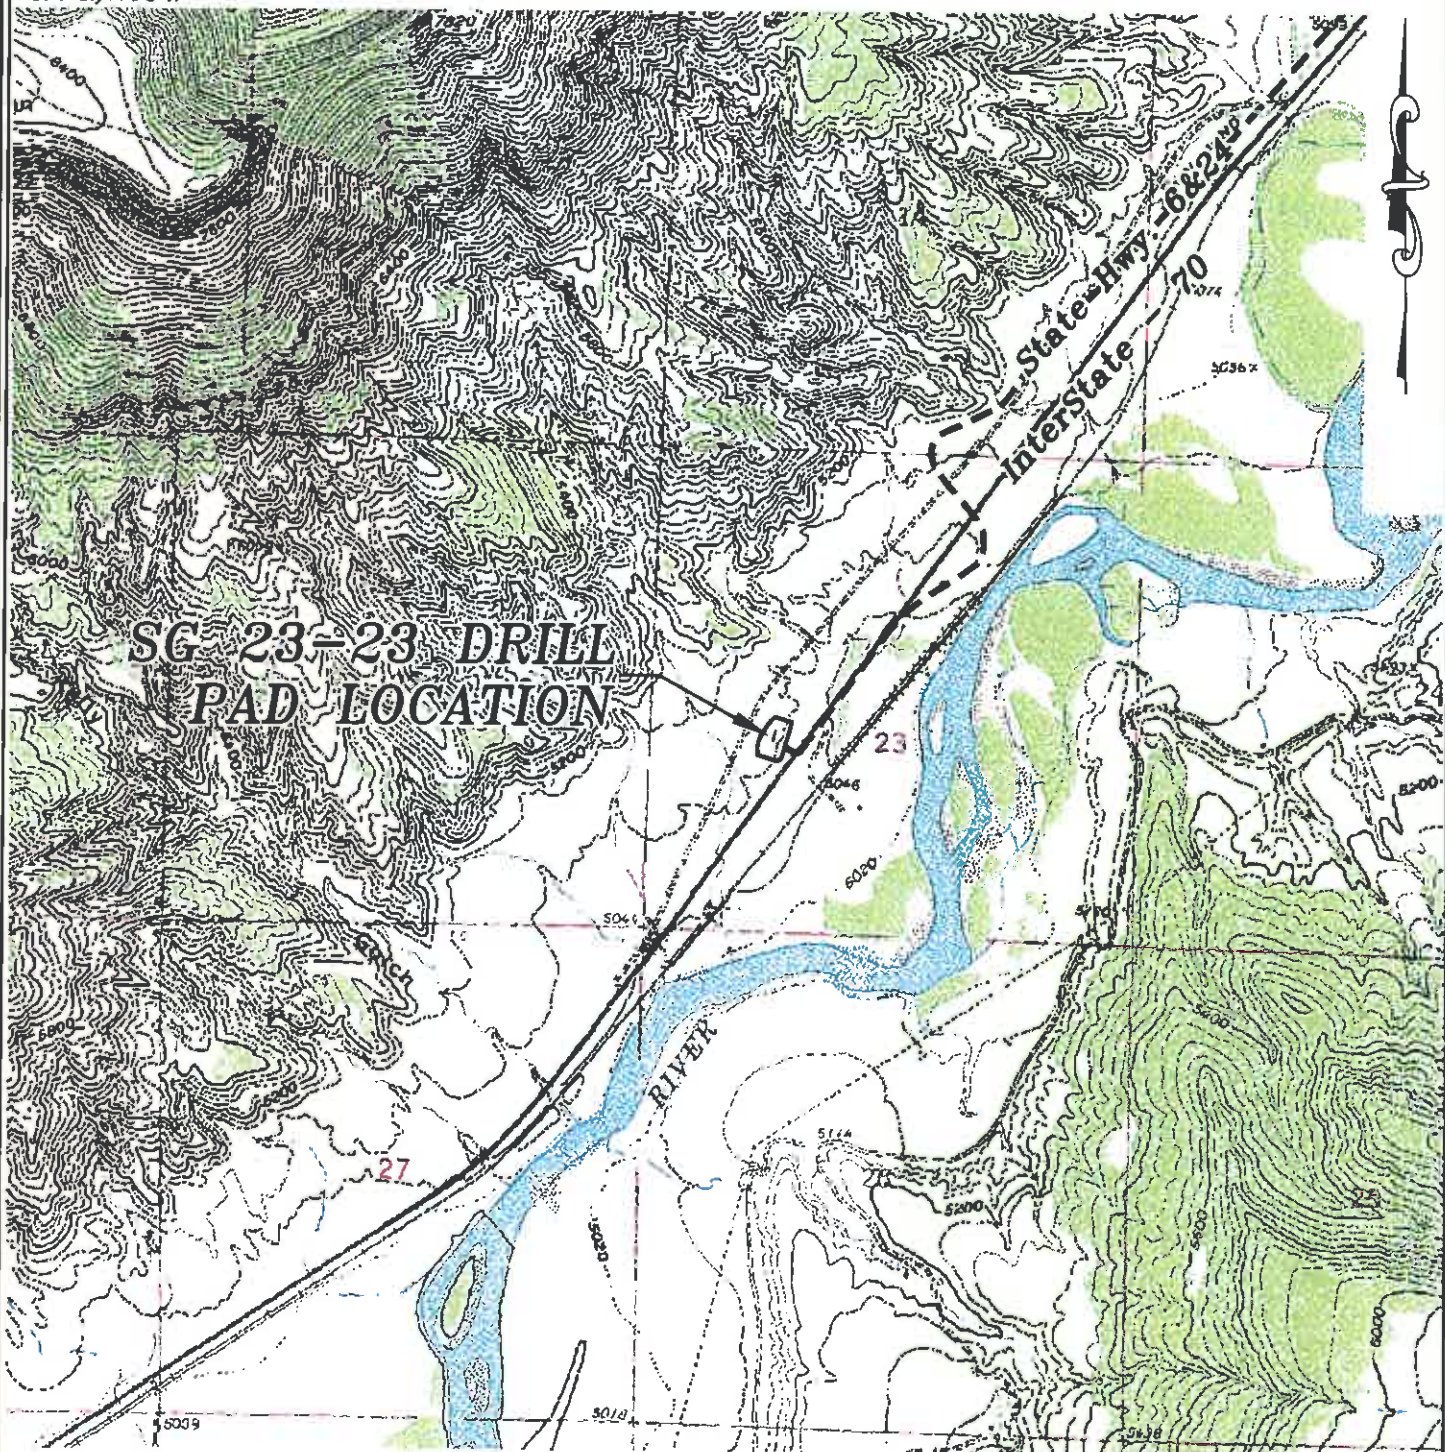

1000 0 2000
GRAPHIC SCALE IN FEET
1 INCH = 2000 FEET

ACCESS DESCRIPTION:

FROM THE INTERSECTION OF 1ST STREET AND COUNTY ROAD 215 AT PARACHUTE, PROCEED IN A SOUTHWESTERLY DIRECTION THROUGH THE TOWN OF PARACHUTE ALONG 1ST STREET WHICH TURNS INTO STATE HIGHWAY 6 & 24, ±3.2 MILES TO AN INTERSECTION WITH A DIRT/GRAVEL ROAD, PROCEED RIGHT IN A NORTHERLY DIRECTION TO THE SG 23-23 DRILL PAD LOCATION, AS SHOWN HEREON.

Construction Plan Prepared for:

Williams Williams Production, RMT

SCALE: 1" = 2000'
DATE: 1/12/11
PLAT: 5 of 7
PROJECT: Williams Valley
DFT: CUS

SG 23-23 Drill Pad - Plat 5
ACCESS ROAD MAP

138 West Third Street
Rt. 1, Coalinga, CA 93238
Ph. (979) 425-1351
Fax (979) 625-2773

BOOKCLIFF
Survey Services, Inc.