


Section 3
T. 6 S., R. 94 W.

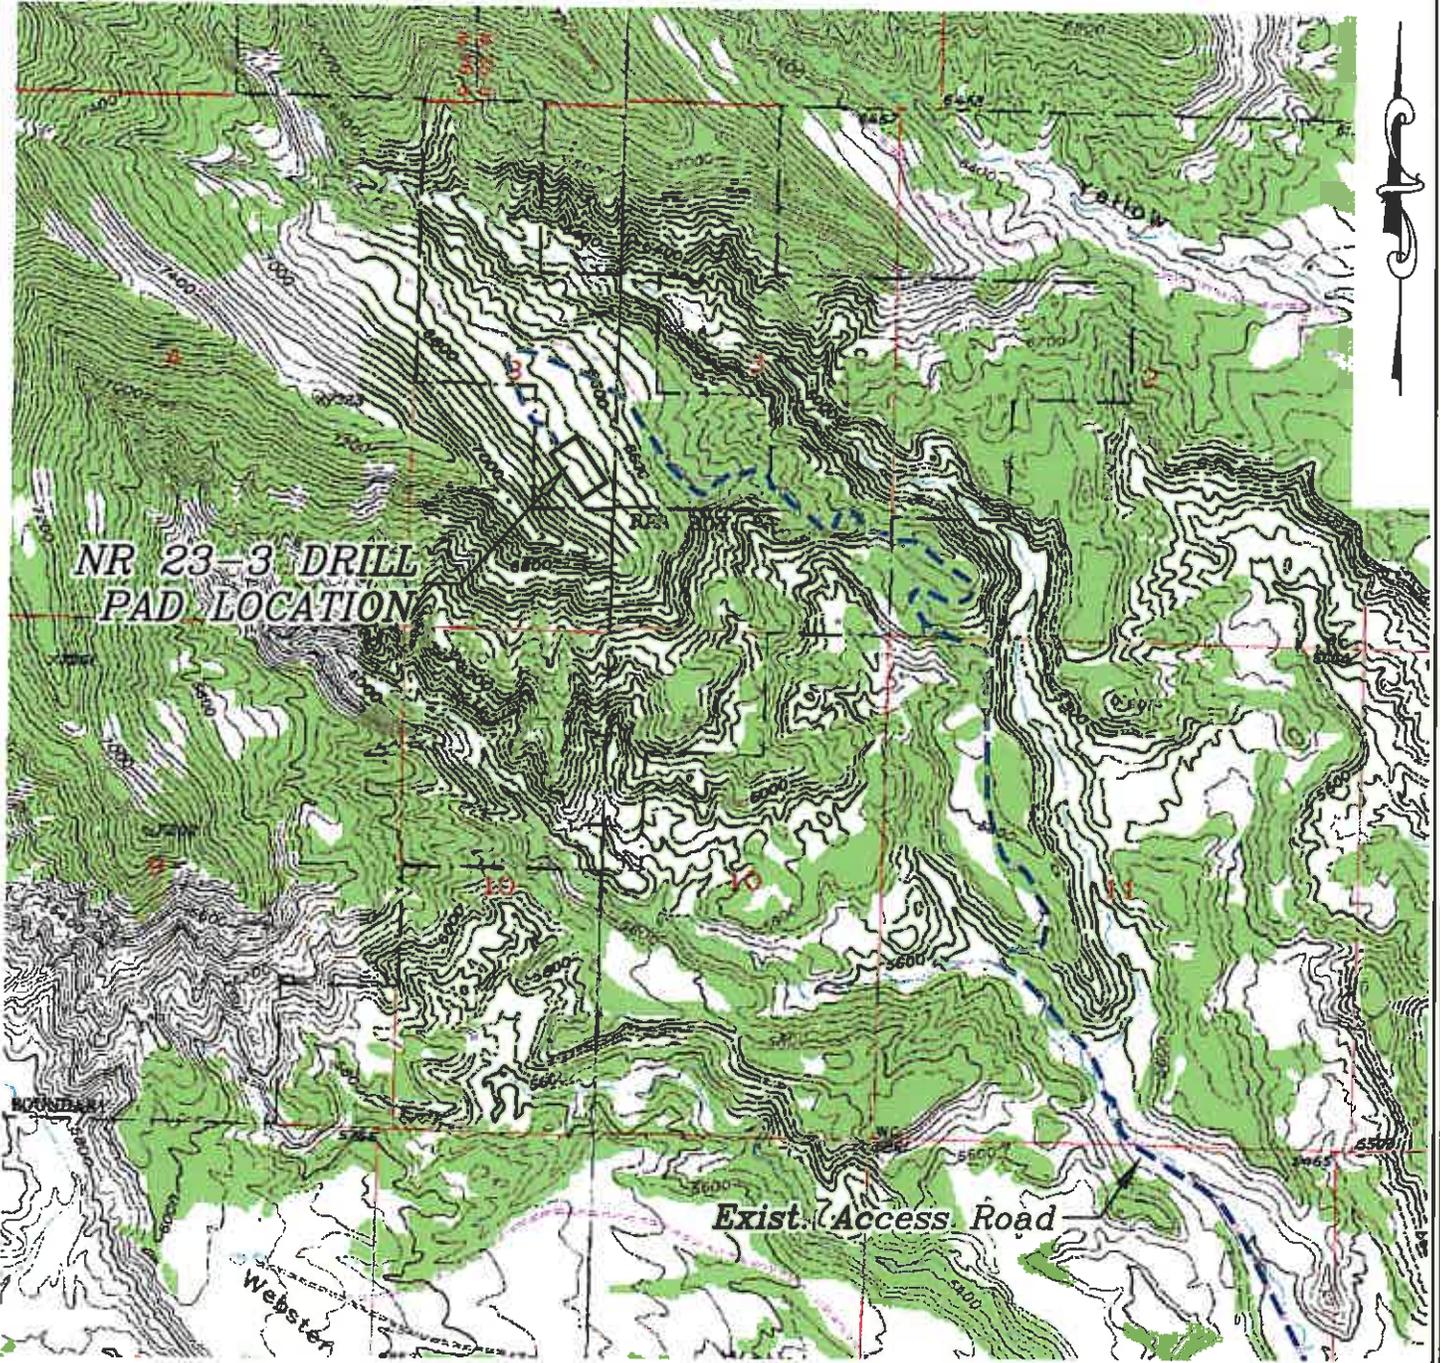

GRAPHIC SCALE IN FEET
1 INCH = 2000 FEET

ACCESS DESCRIPTION:

FROM EXIST 97 OF INTERSTATE 70 PROCEED NORTHERLY AND EASTERLY ALONG STATE HIGHWAY 6 ±0.1 MILES TO AN INTERSECTION WITH A DIRT/GRAVEL ROAD, PROCEED RIGHT IN A NORTHERLY DIRECTION ±0.2 MILES TO THE INTERSECTION WITH COUNTY ROAD 198 (SWALLOW ROAD), PROCEED LEFT IN A WESTERLY DIRECTION ±0.1 MILES TO AN INTERSECTION WITH A DIRT/GRAVEL ROAD, PROCEED RIGHT IN A NORTHERLY DIRECTION ±4.1 MILES TO THE NR 23-3 DRILL PAD LOCATION, AS SHOWN HEREON.

REVISED: 12/21/10

SCALE: 1" = 2000'
DATE: 9/28/10
PLAT: 5 of 7
PROJECT: Williams Valley
DFT: cws

Construction Plan Prepared for:
Williams Williams Production, RMT

NR 23-3 Drill Pad - Plat 5
ACCESS ROAD MAP

BOOKCLIFF SURVEY SERVICES, INC. 11-21-10 11:23 AM C:\Users\cws\My Documents\101211023 11-21-10

200 South 2000 West
P.O. Box 11470
Salt Lake City, UT 84111
Phone: 801-488-1144
Fax: 801-488-1144

