

CONSTRUCTION LAYOUT DRAWING


1 of 2

PAD 300'X300' ELEV=5024.3'				
DISTURBED AREA=3.0± ACRES				
ESTIMATED DIRT QUANTITIES				
CUTx10%	FILL	PIT	TOPSOIL	EXCESS
1,740	5	2,590	1,710	25

NOTE: VOLUMES IN CUBIC YARDS. TOPSOIL INCLUDED IN VOLUMES AT A DEPTH OF 6". PIT NOT INCLUDED IN TOTAL EXCESS.

VEGETATION:
DRY LAND PASTURE

SURFACE USE:
GRAZING

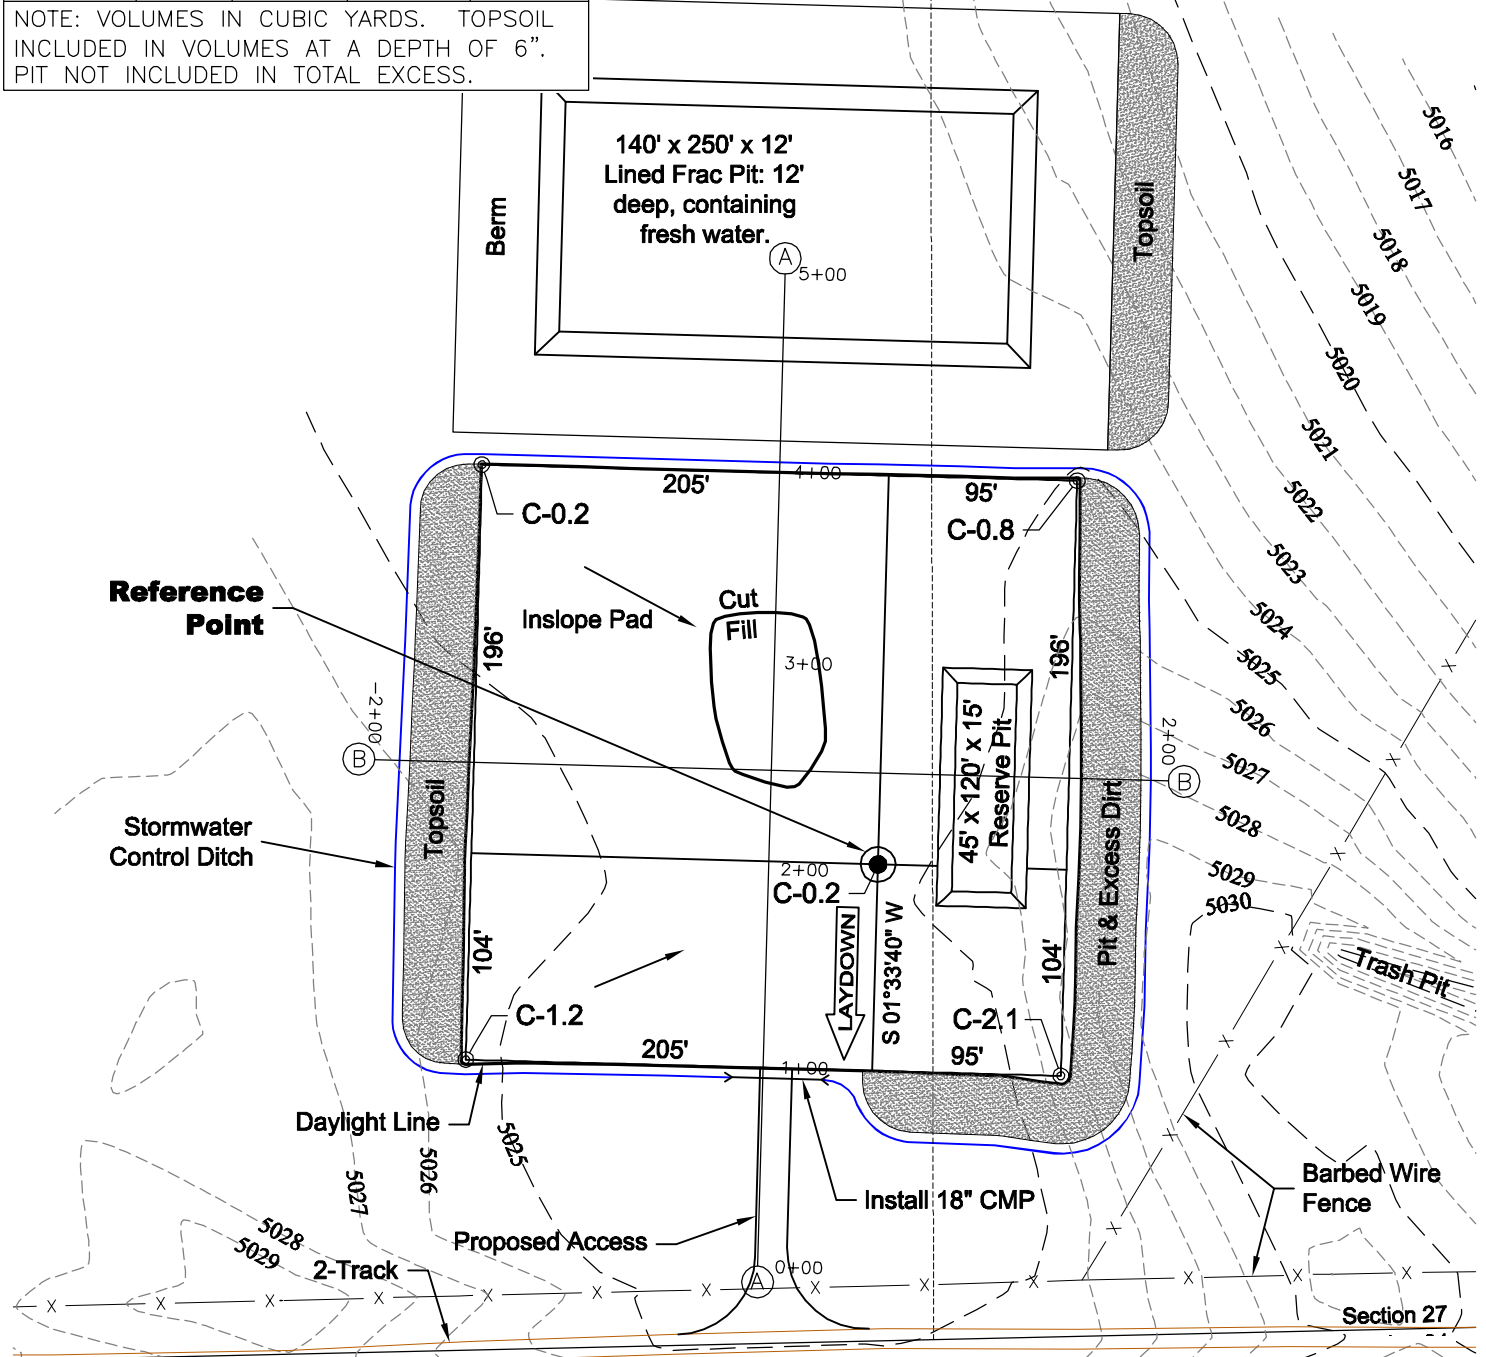

NOTE:
10% ALLOWANCE IS MADE FOR SOIL EXPANSION.


2/25/11

GEO SURV

LAND SURVEYING AND MAPPING
LAFAYETTE - WINTER PARK
Ph 303 666 0379 Fx 303 665 6320



CARRIZO OIL & GAS, INC
SPEAKER 27-34-8-61 PAD

SW1/4 SE1/4 SEC. 27 T8N R61W
6th PM WELD COUNTY COLORADO

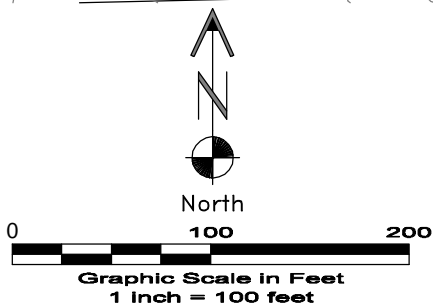

CONSTRUCTION LAYOUT DRAWING

2 of 2

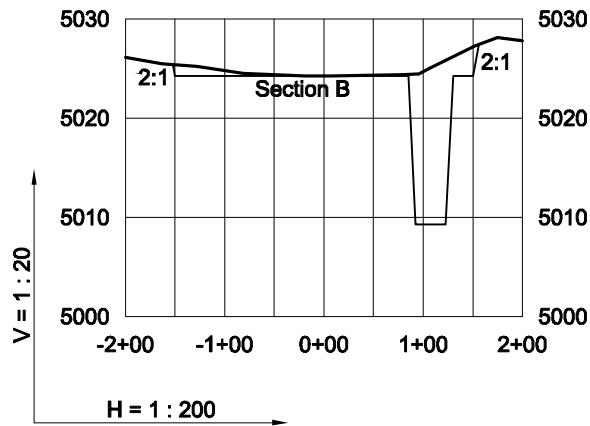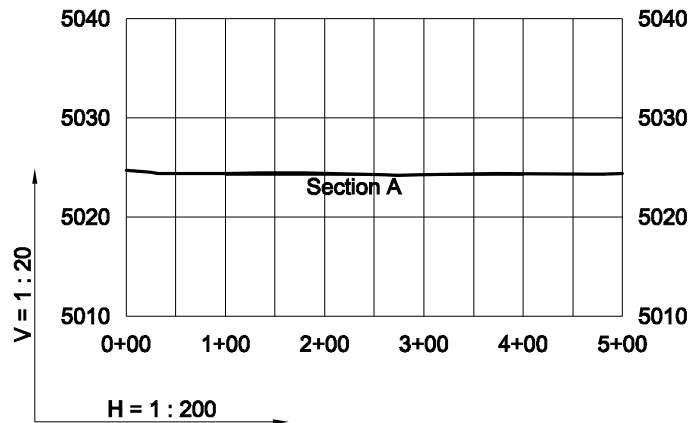

2/25/11

----- Existing Ground
 _____ Proposed Grade

GEO SURV

LAND SURVEYING AND MAPPING
 LAFAYETTE - WINTER PARK
 Ph 303 666 0379 Fx 303 665 6320

CARRIZO OIL & GAS, INC
 SPEAKER 27-34-8-61 PAD

SW1/4 SE1/4 SEC. 27 T8N R61W
6th PM WELD COUNTY COLORADO