

LEGEND

- PROPOSED LOCATION
- PROPOSED ROAD
- EXISTING ROAD



Wasatch Surveying Associates

906 Main Street Evanston, Wyoming 82930
Phone No. (307) 789-4545 Fax 307-789-5722



EnCana Oil & Gas (USA) Inc.

PE-25 PAD
SECTION 25, T7S, R96W, 6th, P.M.
GARFIELD COUNTY, COLORADO


TOPO A

PROJECT NUMBER
05-04-53
DATE: 2/09/10
SCALE: 1:100,000

8
of 10

Notes:

- The number of culverts and their locations may change depending on actual site conditions
- All culverts shall have inlet and outlet protection

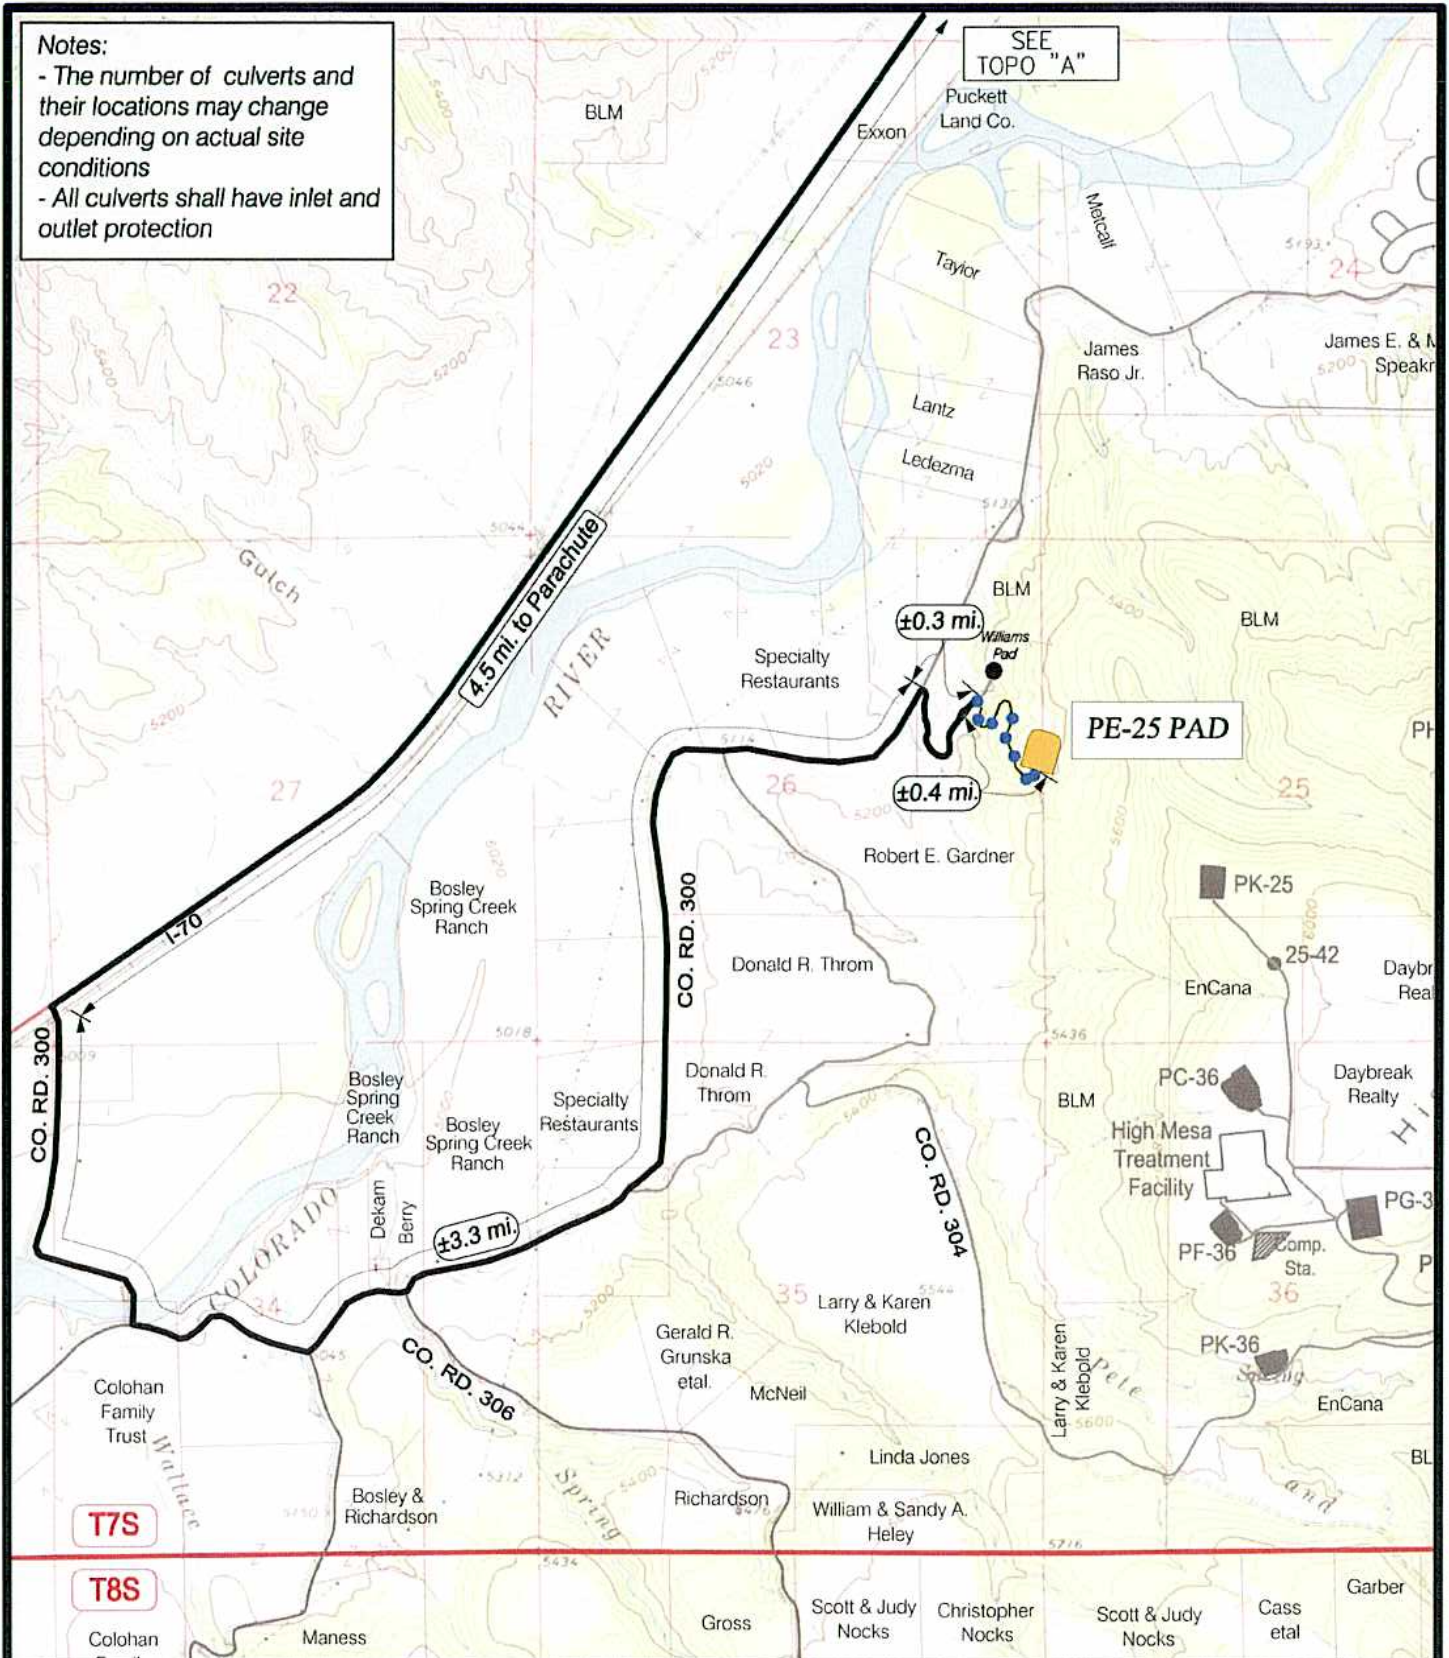


LEGEND

- PE-25 WELL PAD
- EXISTING ROAD
- PROPOSED ROAD
- PROPOSED CULVERT



Wasatch Surveying Associates
906 Main Street Evanston, Wyoming 82930
Phone No. (307) 789-4545 Fax 307-789-5722

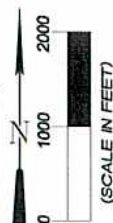


EnCana Oil & Gas (USA) Inc.

PE-25 Well Pad
SECTION 25, T7S, R96W, 6th, P.M.
GARFIELD COUNTY, COLORADO

TOPO B

PROJECT NUMBER
05-04-53
DATE: 2/09/10
SCALE: 1" = 2000'

9
of 10

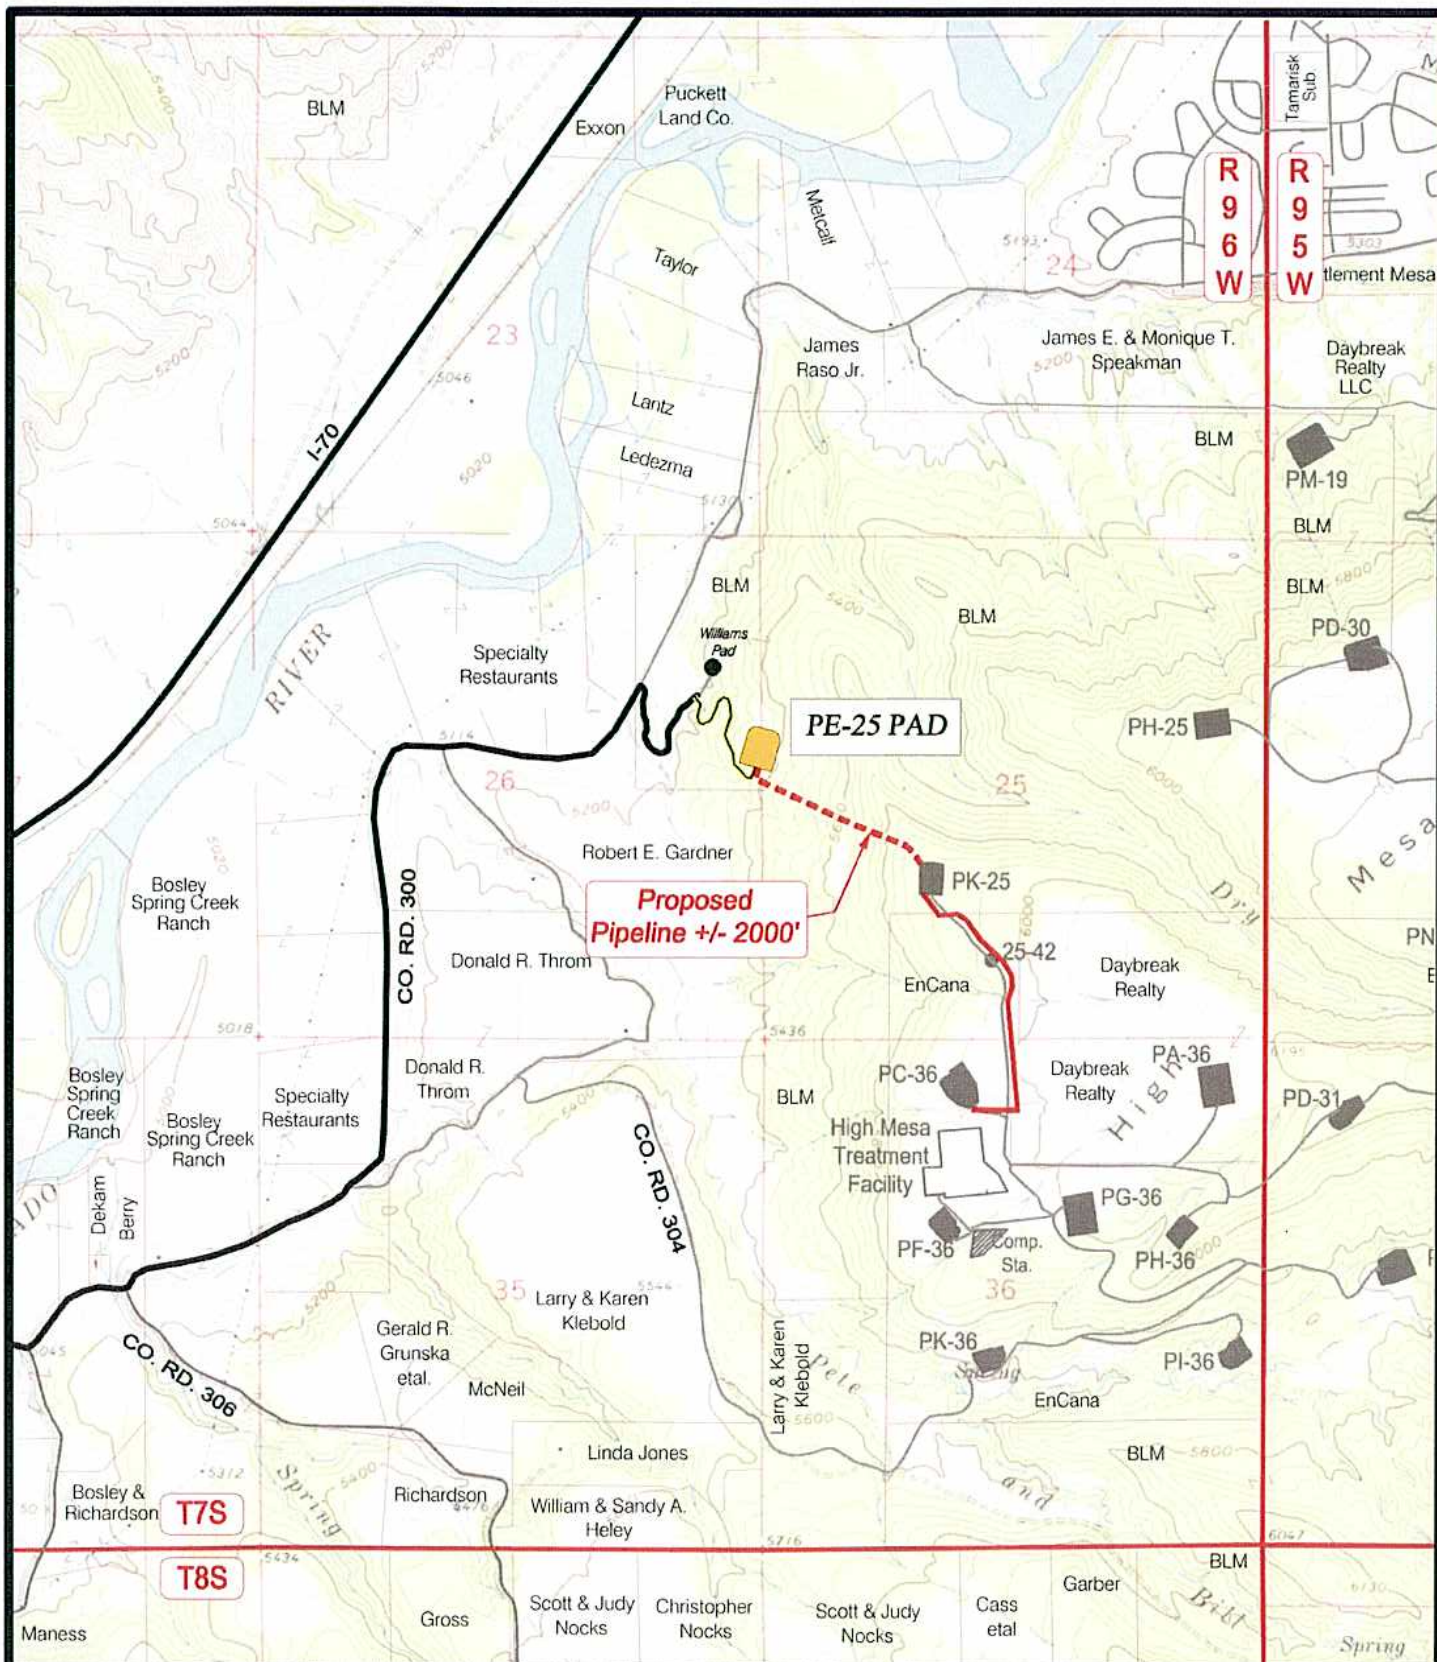


LEGEND

- | | | | |
|--|----------------|--|-------------------|
| | PJ-19 WELL PAD | | EXISTING PIPELINE |
| | EXISTING ROAD | | PROPOSED PIPELINE |
| | PROPOSED ROAD | | |



Wasatch Surveying Associates

906 Main Street Evanston, Wyoming 82930
Phone No. (307) 789-4545 Fax 307-789-5722

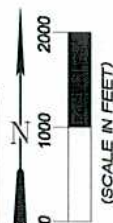

EnCana Oil & Gas (USA) Inc.

PE-25 Well Pad
SECTION 25, T7S, R96W, 6th, P.M.
GARFIELD COUNTY, COLORADO

TOPO D

PROJECT NUMBER
05-04-53
DATE: 2/09/10
SCALE: 1" = 2000'

10
of 10