
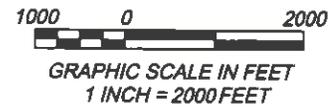


Section 23
T. 7 S., R. 96 W

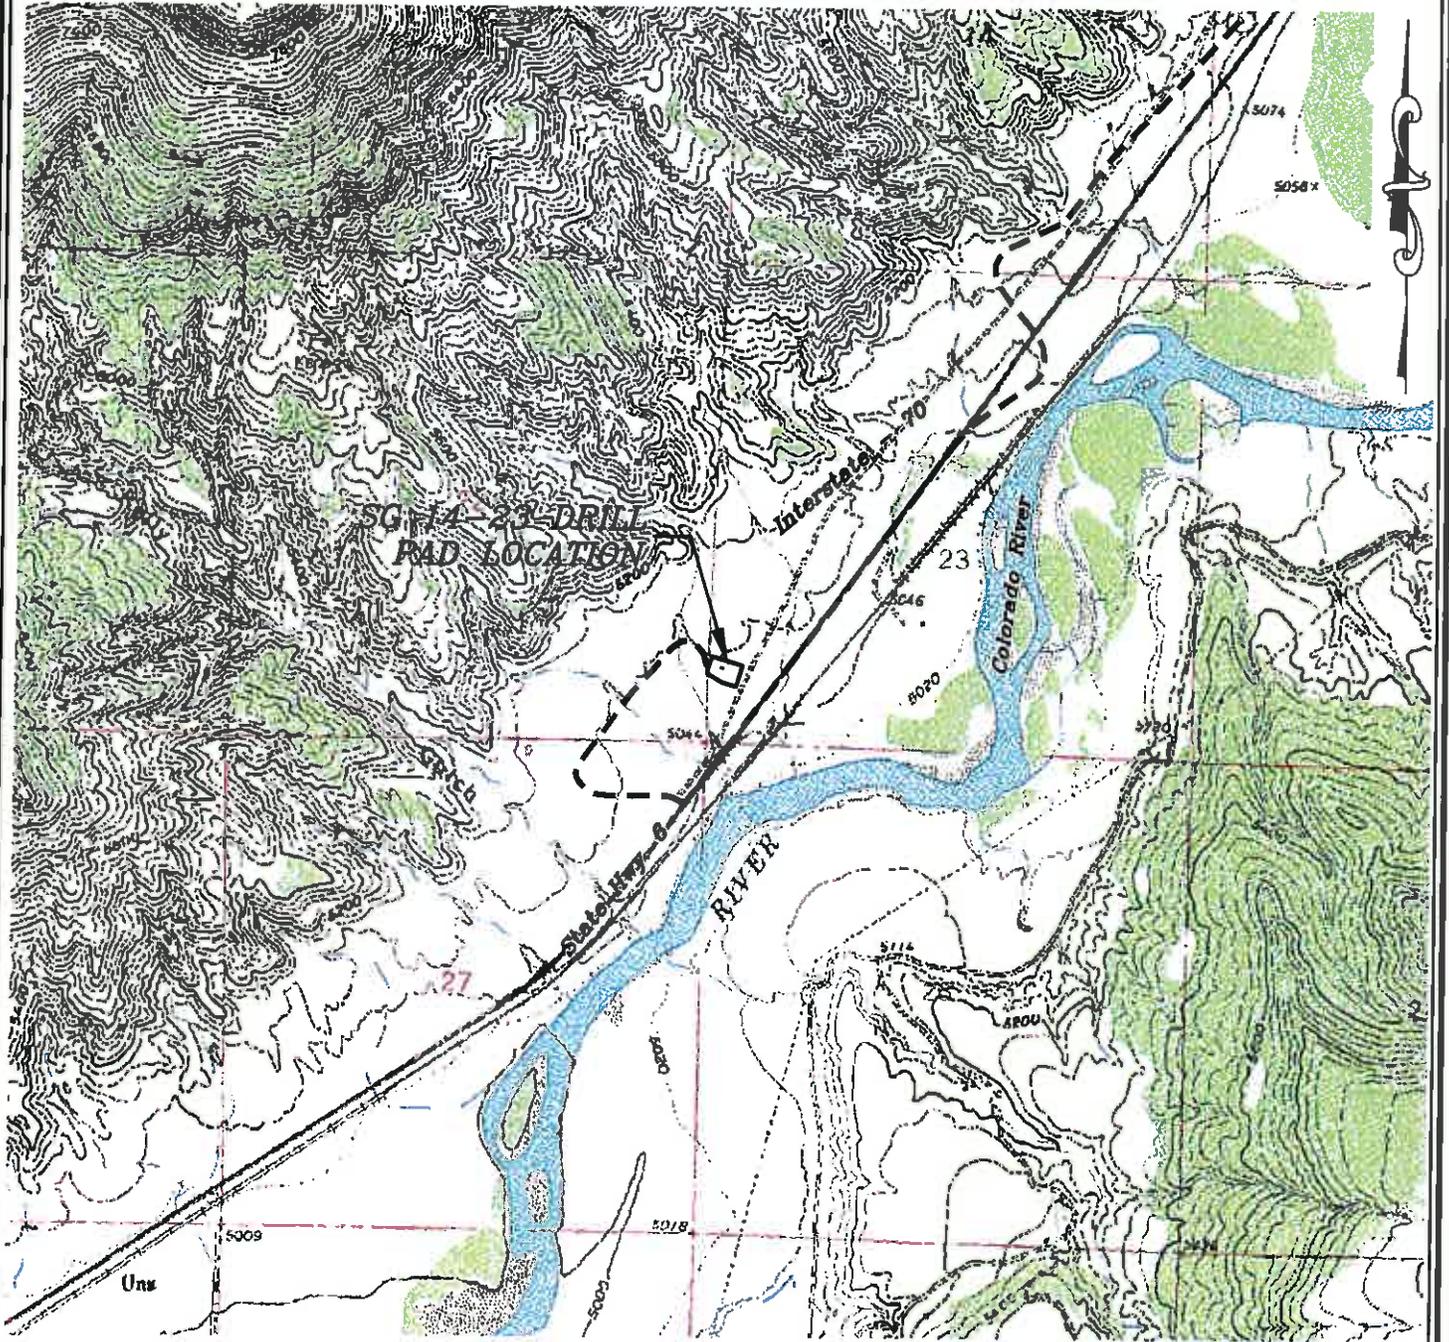

ACCESS DESCRIPTION:
 FROM THE INTERSECTION OF 1ST STREET AND COUNTY ROAD 215 AT PARACHUTE, PROCEED IN A SOUTHWESTERLY DIRECTION THROUGH THE TOWN OF PARACHUTE ALONG 1ST STREET WHICH TRANSITIONS INTO STATE HIGHWAY 6 & 24, ±3.8 MILES TO AN INTERSECTION WITH A DIRT/GRAVEL ROAD, PROCEED RIGHT IN A NORTHERLY DIRECTION AROUND TO THE SG 14-23 DRILL PAD LOCATION, AS SHOWN HEREON.

K:\2010 Williams Valley\SG 14-23\SG 14-23.dwg, 2/28/11 1:31:57 PM

214 East Third Street
 Bill, Colorado 81502
 Ph: (970) 425-1400
 Fax: (970) 425-2773



SCALE: 1" = 2000'
 DATE: 2/28/11
 PLAT: 5 of 7
 PROJECT: Williams Valley
 DFT: cws

Construction Plan Prepared for:
Williams Williams Production, RMT

SG 14-23 Drill Pad - Plat 5
 ACCESS ROAD MAP