


LOCATION
SW1/4 SEC 30, T7N, R65W

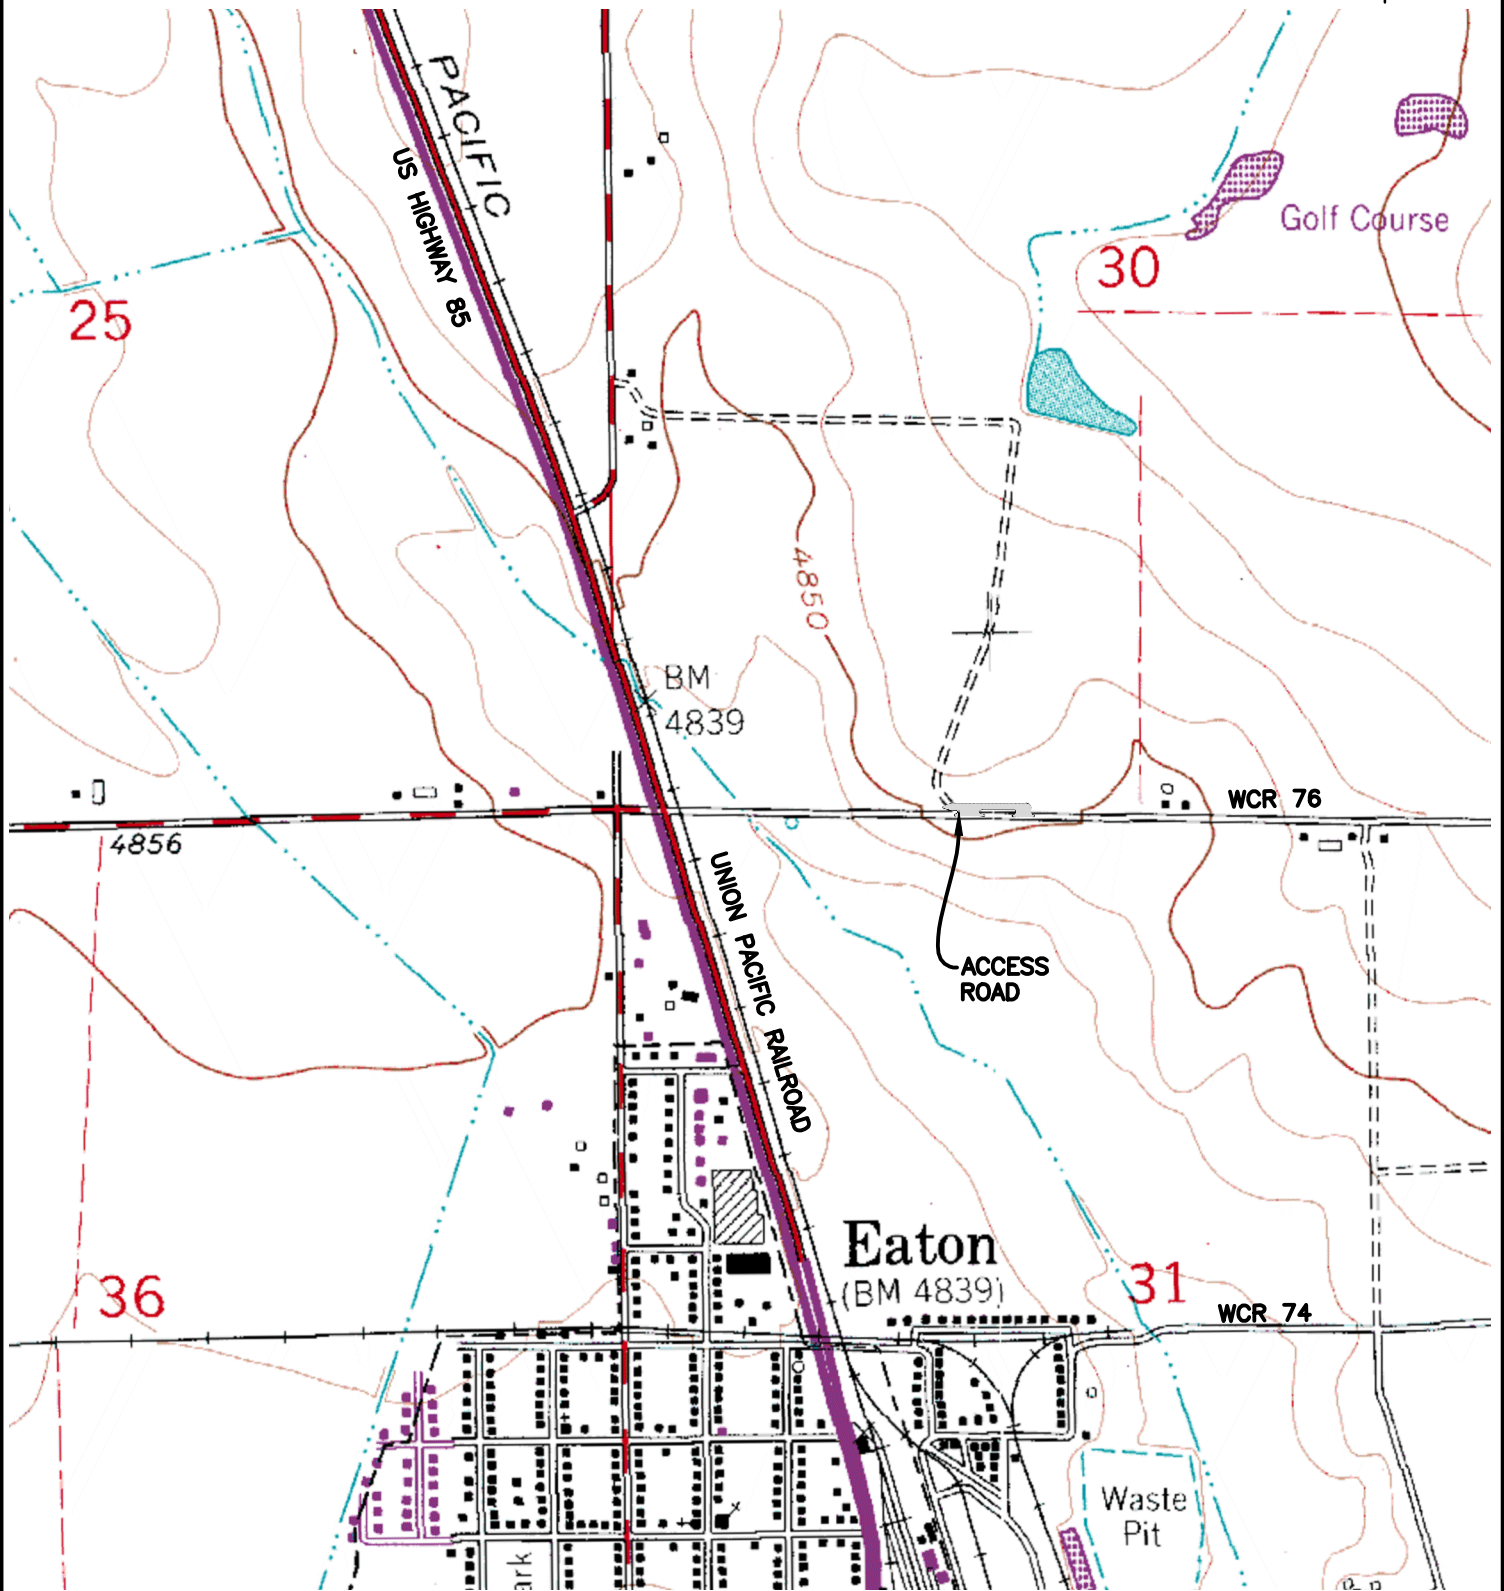

LAMP RYNEARSON
& ASSOCIATES

4715 Innovation Drive
Fort Collins, CO 80525
www.LRA-Inc.com
970.226.0342 | P
970.226.0879 | F

**EATON FIELD #2
ACCESS ROAD
MAP**

drawn by: EKM
designer: EKM
job number-tasks: 0210045.00
date: 3/30/2011
scale: 1"=1000'
file name: