





EOG RESOURCES, INC.

ADDENDUM TO LEGAL PLAT FOR

IGO CREEK #26-34H
SECTION 34, T9N, R59W, 6th P.M.
401' FNL 501' FWL

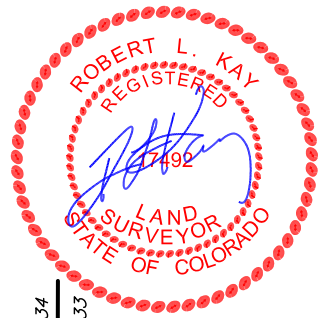

SCALE: 1" = 200'
DATE: 1-13-11
DRAWN BY: M.D.

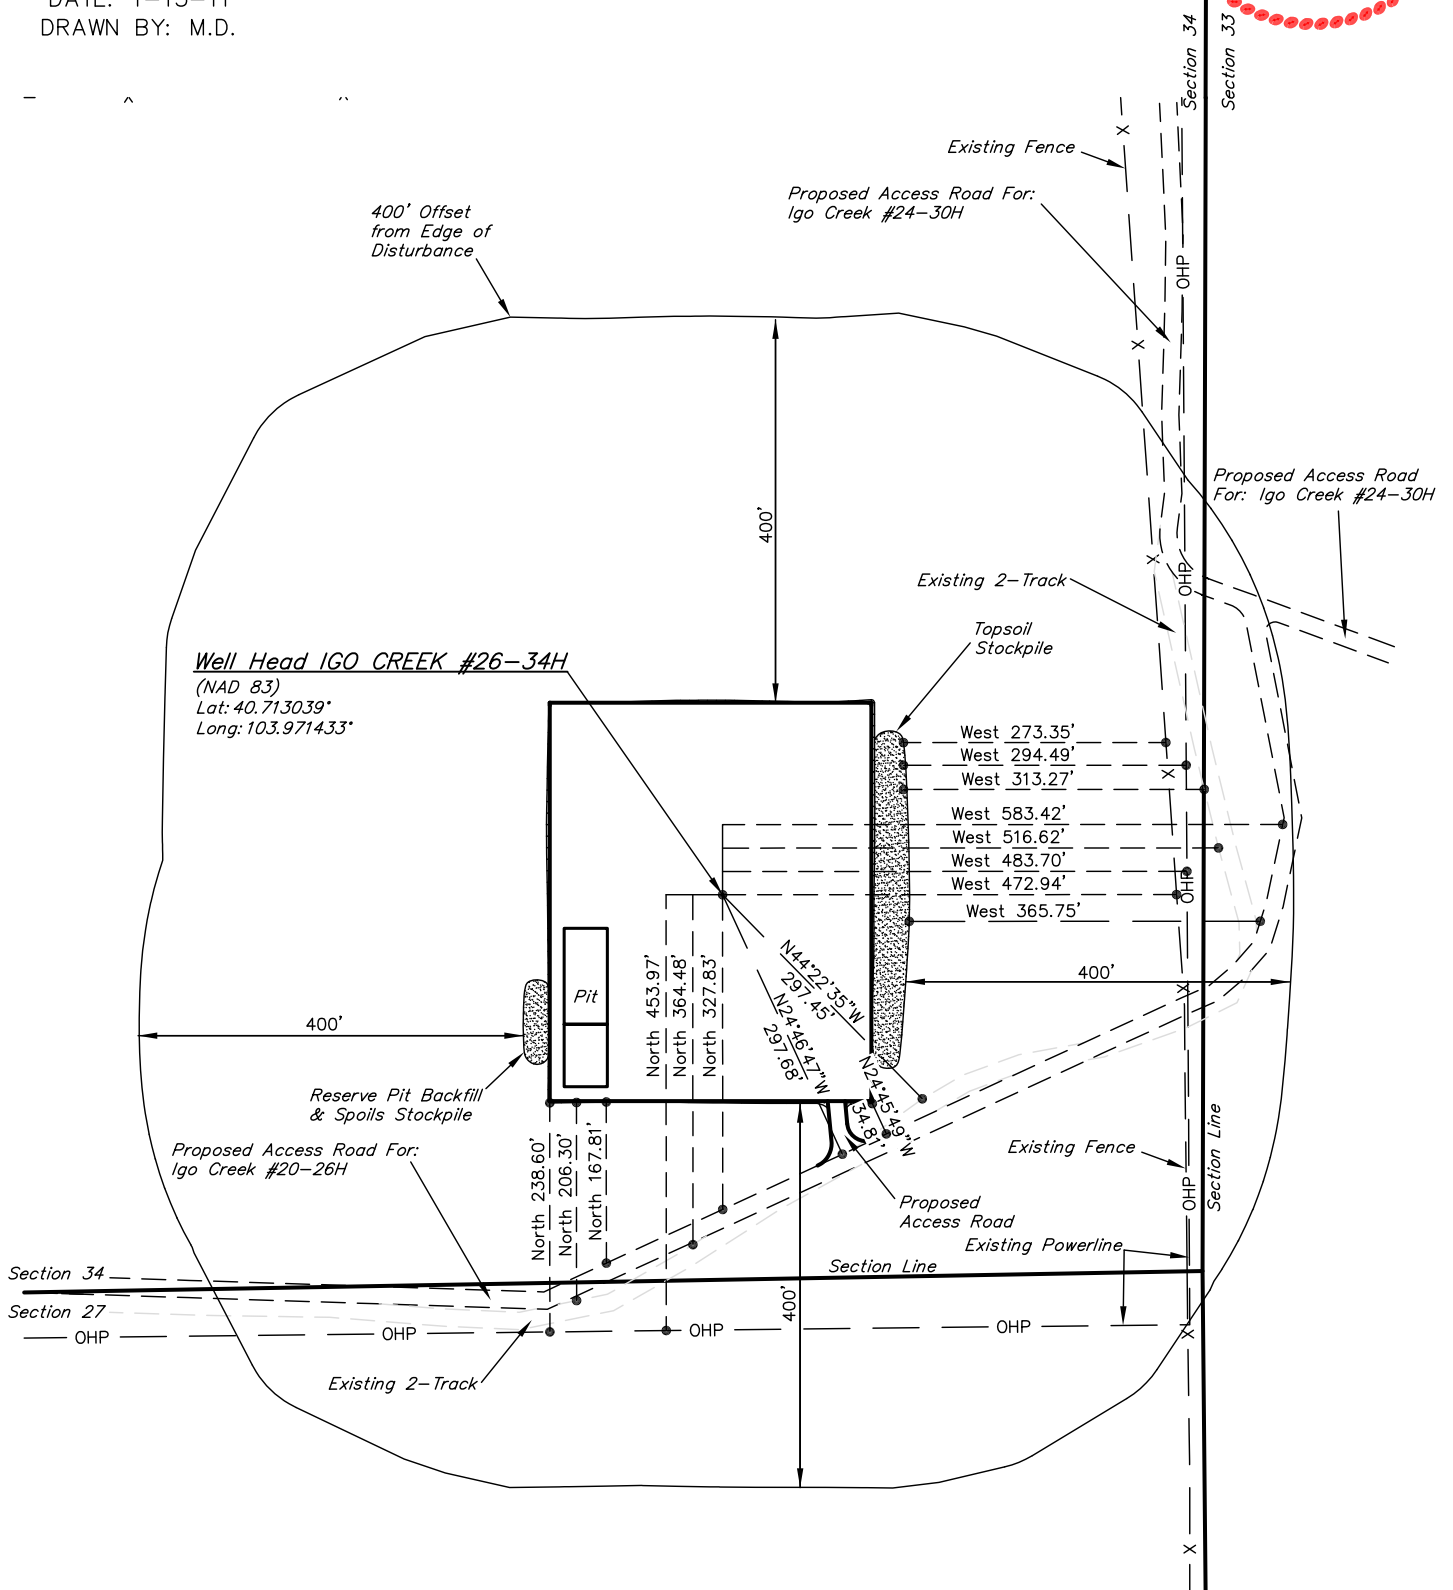

85 So. 200 East * Vernal, Utah 84078 * (435) 789-1017

EOG RESOURCES, INC.





CONSTRUCTION LAYOUT CROSS SECTION FOR

IGO CREEK #26-34H
SECTION 34, T9N, R59W, 6th P.M.
401' FNL 501' FWL

FIGURE #2

X-Section
Scale
1" = 100'

DATE: 1-13-11
DRAWN BY: M.D.

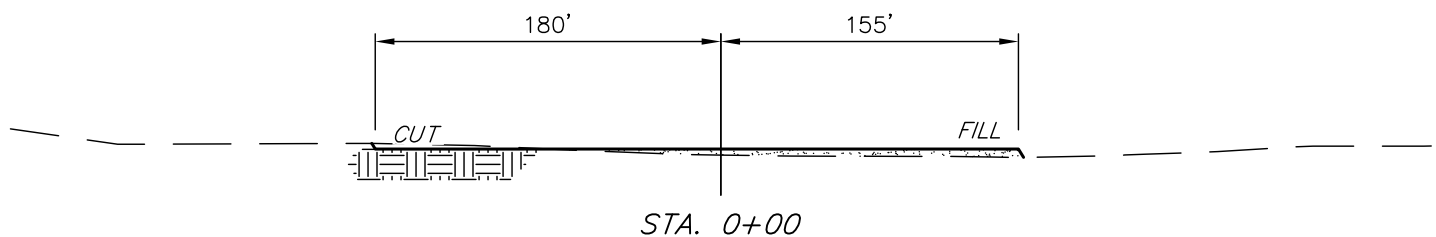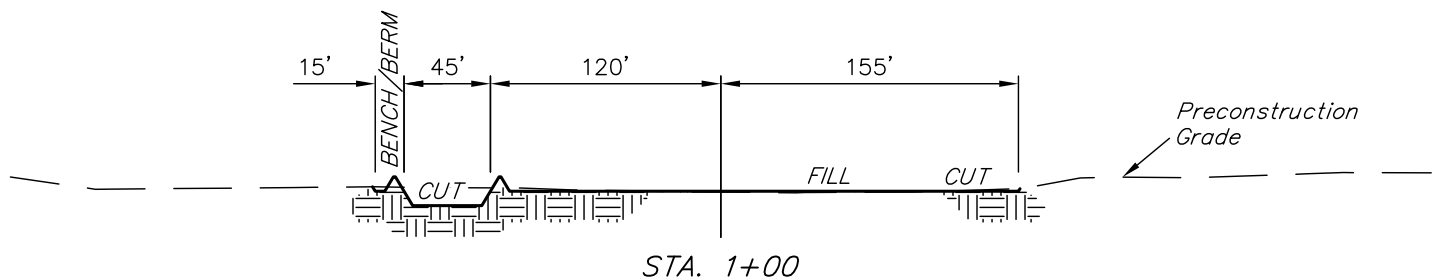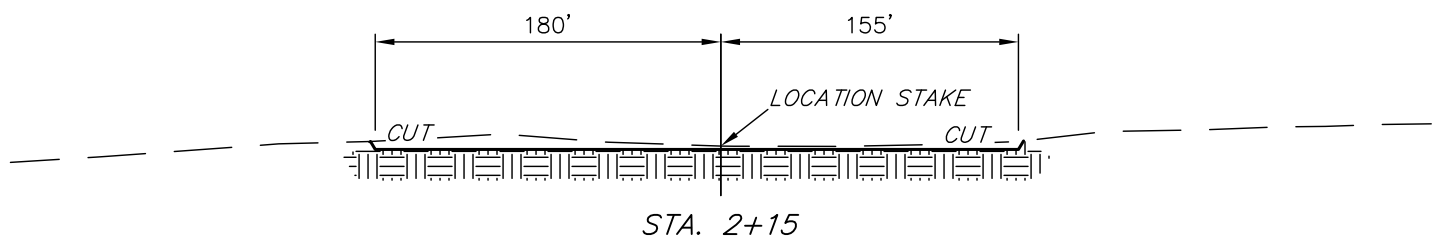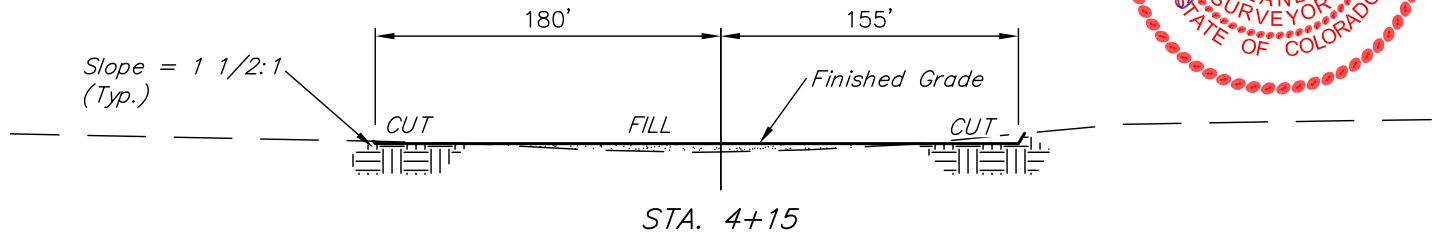

NOTE:

Topsoil should not be Stripped Below Finished Grade on Substructure Area.

APPROXIMATE ACREAGES

WELL SITE DISTURBANCE = ± 4.088 ACRES
ACCESS ROAD DISTURBANCE = ± 0.045 ACRES
TOTAL = ± 4.133 ACRES

* NOTE:
FILL QUANTITY INCLUDES 5% FOR COMPACTION

APPROXIMATE YARDAGES

(6") Topsoil Stripping = 2,660 Cu. Yds.
Remaining Location = 2,860 Cu. Yds.
TOTAL CUT = 5,520 CU.YDS.
FILL = 2,510 CU.YDS.

EXCESS MATERIAL = 3,010 Cu. Yds.
Topsoil & Pit Backfill = 3,010 Cu. Yds.
(1/2 Pit Vol.)
EXCESS UNBALANCE = 0 Cu. Yds.
(After Interim Rehabilitation)

UINTAH ENGINEERING & LAND SURVEYING
85 So. 200 East * Vernal, Utah 84078 * (435) 789-1017

EOG RESOURCES, INC.


TYPICAL RIG LAYOUT FOR

IGO CREEK #26-34H
SECTION 34, T9N, R59W, 6th P.M.
401' FNL 501' FWL

FIGURE #3



SCALE: 1" = 60'
DATE: 1-13-11
DRAWN BY: M.D.

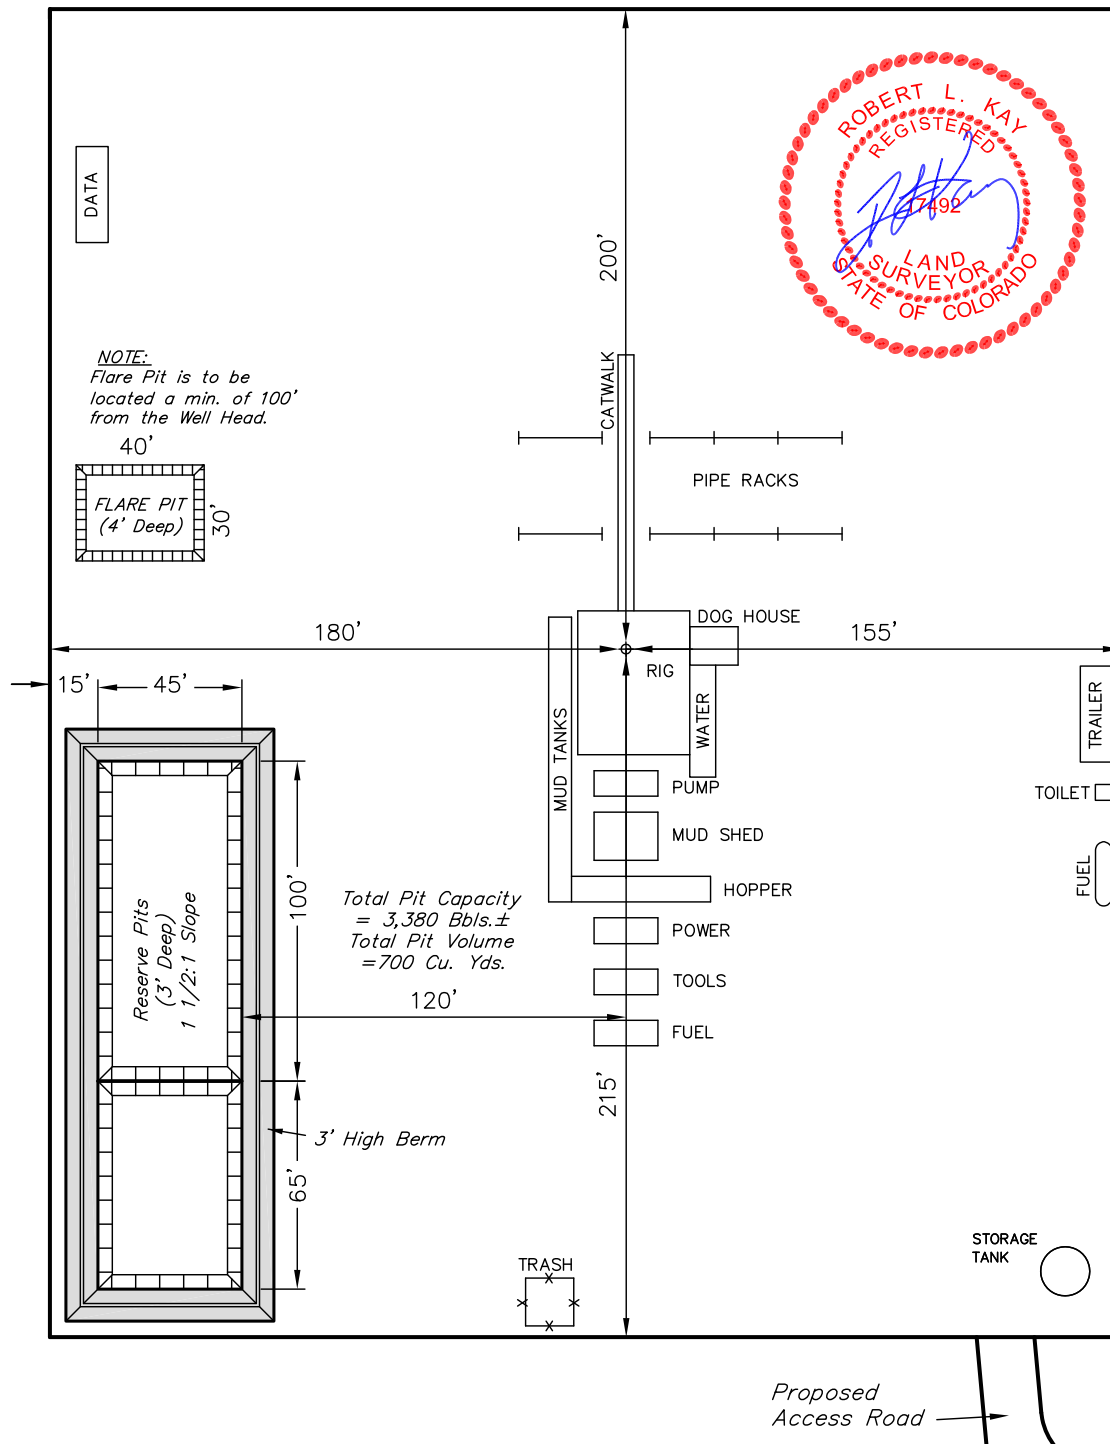

EOG RESOURCES, INC.


RECLAMATION DIAGRAM FOR

IGO CREEK #26-34H
SECTION 34, T9N, R59W, 6th P.M.
401' FNL 501' FWL

FIGURE #4



SCALE: 1" = 60'
DATE: 1-13-11
DRAWN BY: M.D.

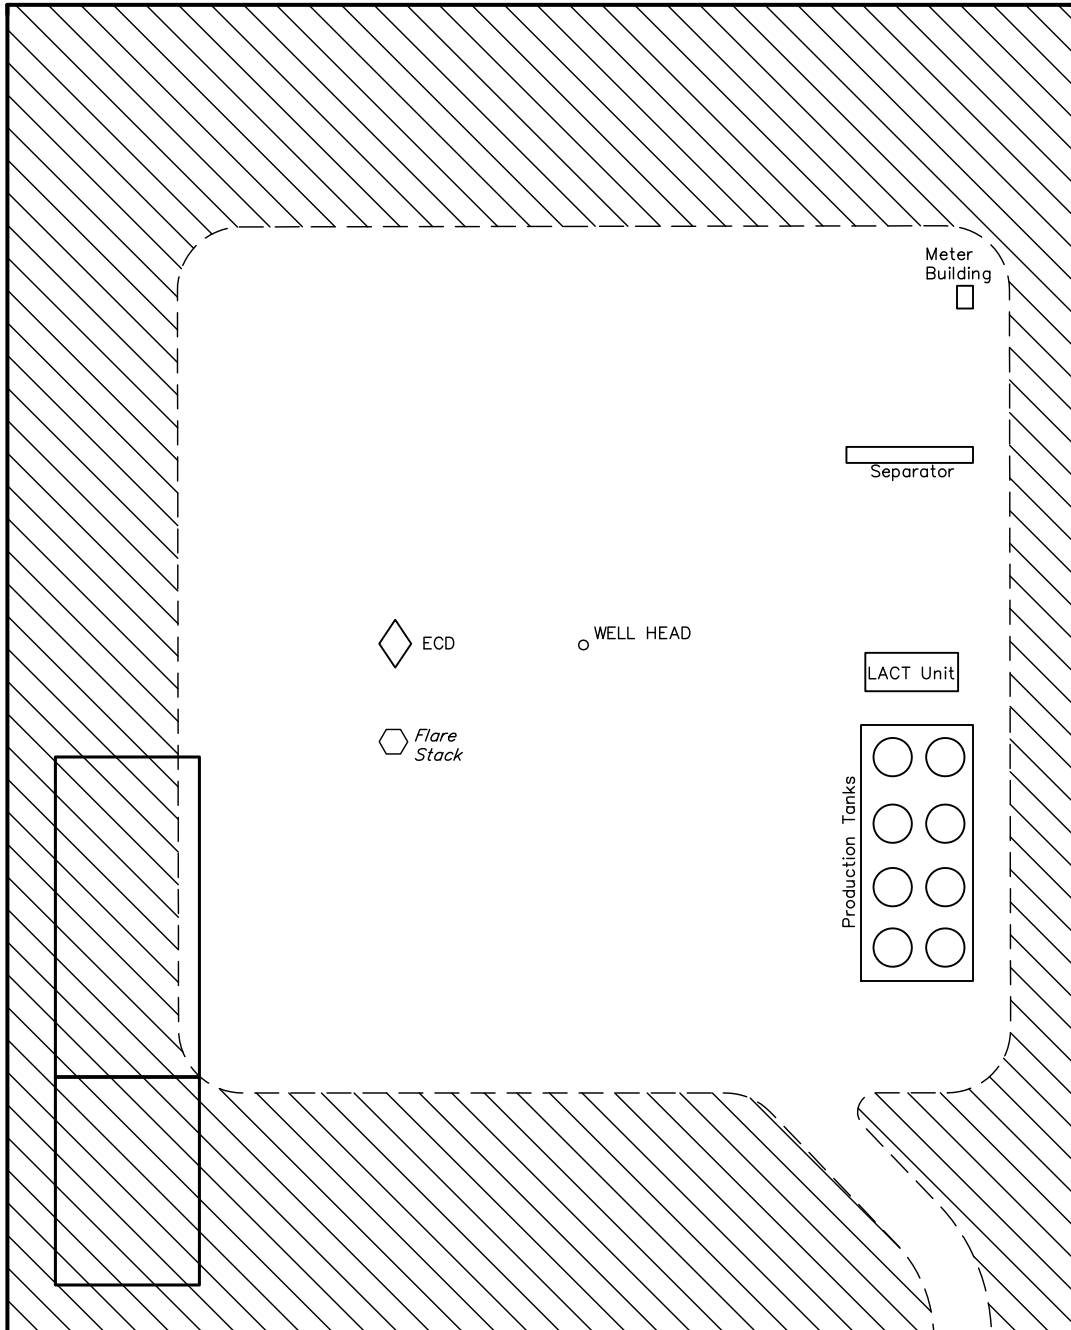

APPROXIMATE ACREAGES
UN-RECLAIMED = ± 1.687 ACRES



RECLAIMED AREA


EOG RESOURCES, INC.

LOCATION DRAWING FOR

IGO CREEK #26-34H
SECTION 34, T9N, R59W, 6th P.M.
401' FNL 501' FWL

FIGURE #5

DATE: 1-13-11
DRAWN BY: M.D.

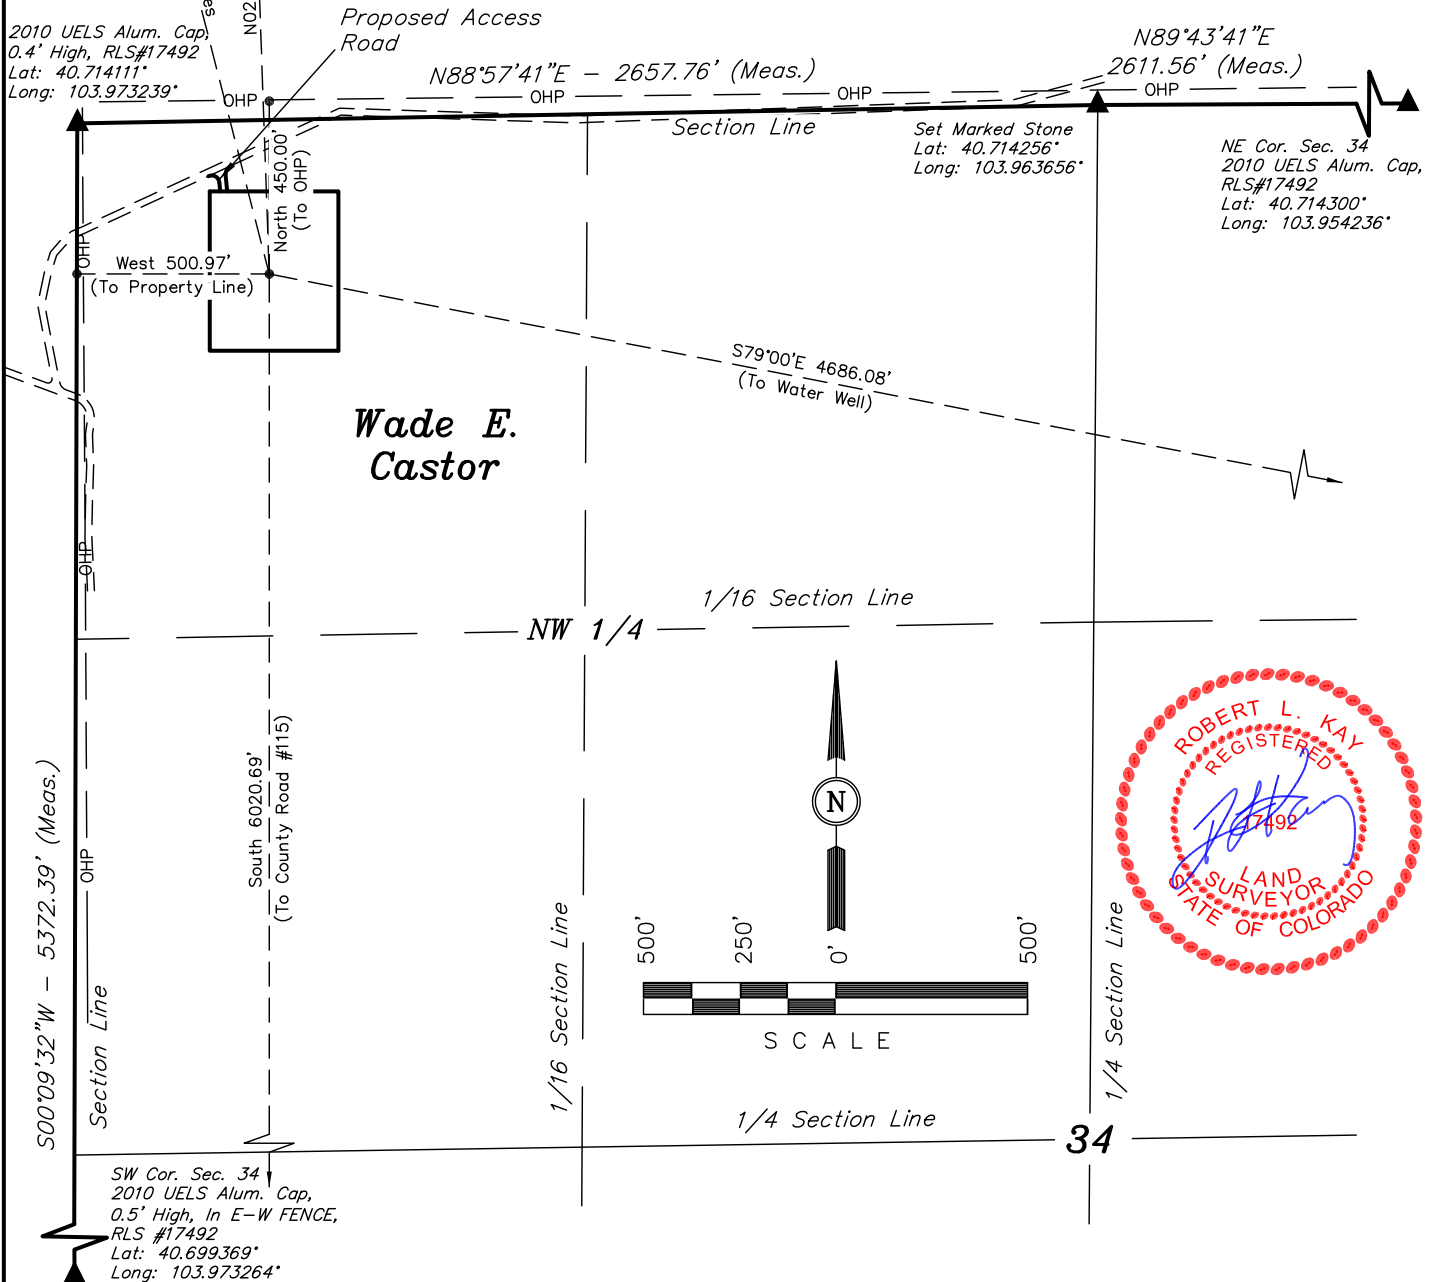

PLANT COMMUNITY	
<input type="checkbox"/>	DISTURBED GRASSLAND
<input type="checkbox"/>	NATIVE GRASSLAND
<input type="checkbox"/>	SHRUB LAND
<input type="checkbox"/>	PLAINS RIPARIAN
<input type="checkbox"/>	MOUNTAIN RIPARIAN
<input type="checkbox"/>	FOREST LAND
<input type="checkbox"/>	WETLANDS AQUATIC
<input type="checkbox"/>	ALPINE
<input type="checkbox"/>	OTHER (Describe): _____

CURRENT LAND USE	
CROP LAND:	<input type="checkbox"/> IRRIGATED <input type="checkbox"/> DRY LAND <input type="checkbox"/> IMPROVED PASTURE <input type="checkbox"/> HAY MEADOW <input type="checkbox"/> CRP
NON-CROP LAND:	<input type="checkbox"/> RANGELAND <input type="checkbox"/> TIMBER <input type="checkbox"/> RECREATIONAL <input type="checkbox"/> OTHER (Describe) _____
SUBDIVIDED:	<input type="checkbox"/> INDUSTRIAL <input type="checkbox"/> COMMERCIAL <input type="checkbox"/> RESIDENTIAL _____

FUTURE LAND USE	
CROP LAND:	<input type="checkbox"/> IRRIGATED <input type="checkbox"/> DRY LAND <input type="checkbox"/> IMPROVED PASTURE <input type="checkbox"/> HAY MEADOW <input type="checkbox"/> CRP
NON-CROP LAND:	<input type="checkbox"/> RANGELAND <input type="checkbox"/> TIMBER <input type="checkbox"/> RECREATIONAL <input type="checkbox"/> OTHER (Describe) _____
SUBDIVIDED:	<input type="checkbox"/> INDUSTRIAL <input type="checkbox"/> COMMERCIAL <input type="checkbox"/> RESIDENTIAL _____