


EOG RESOURCES, INC.
GEARY CREEK #02-03H
SECTION 3, T10N, R63W, 6th P.M.

PROCEED IN A SOUTHEASTERLY DIRECTION FROM GROVER, COLORADO ALONG COUNTY ROAD 390 APPROXIMATELY 0.3 MILES TO THE JUNCTION OF THIS ROAD AND COUNTY ROAD 120 3/4 TO THE WEST; TURN RIGHT AND PROCEED IN A WESTERLY DIRECTION APPROXIMATELY 0.8 MILES TO THE JUNCTION OF THIS ROAD AND COUNTY ROAD 87 TO THE SOUTH; TURN LEFT AND PROCEED IN A SOUTHERLY DIRECTION APPROXIMATELY 0.8 MILES TO THE JUNCTION OF THIS ROAD AND COUNTY ROAD 120 TO THE WEST; TURN RIGHT AND PROCEED IN A WESTERLY DIRECTION APPROXIMATELY 9.6 MILES TO THE BEGINNING OF THE PROPOSED ACCESS ROAD TO THE NORTH; FOLLOW ROAD FLAGS IN A NORTHERLY DIRECTION APPROXIMATELY 286' TO THE PROPOSED LOCATION.

TOTAL DISTANCE FROM GROVER, COLORADO TO THE PROPOSED WELL LOCATION IS APPROXIMATELY 11.5 MILES.

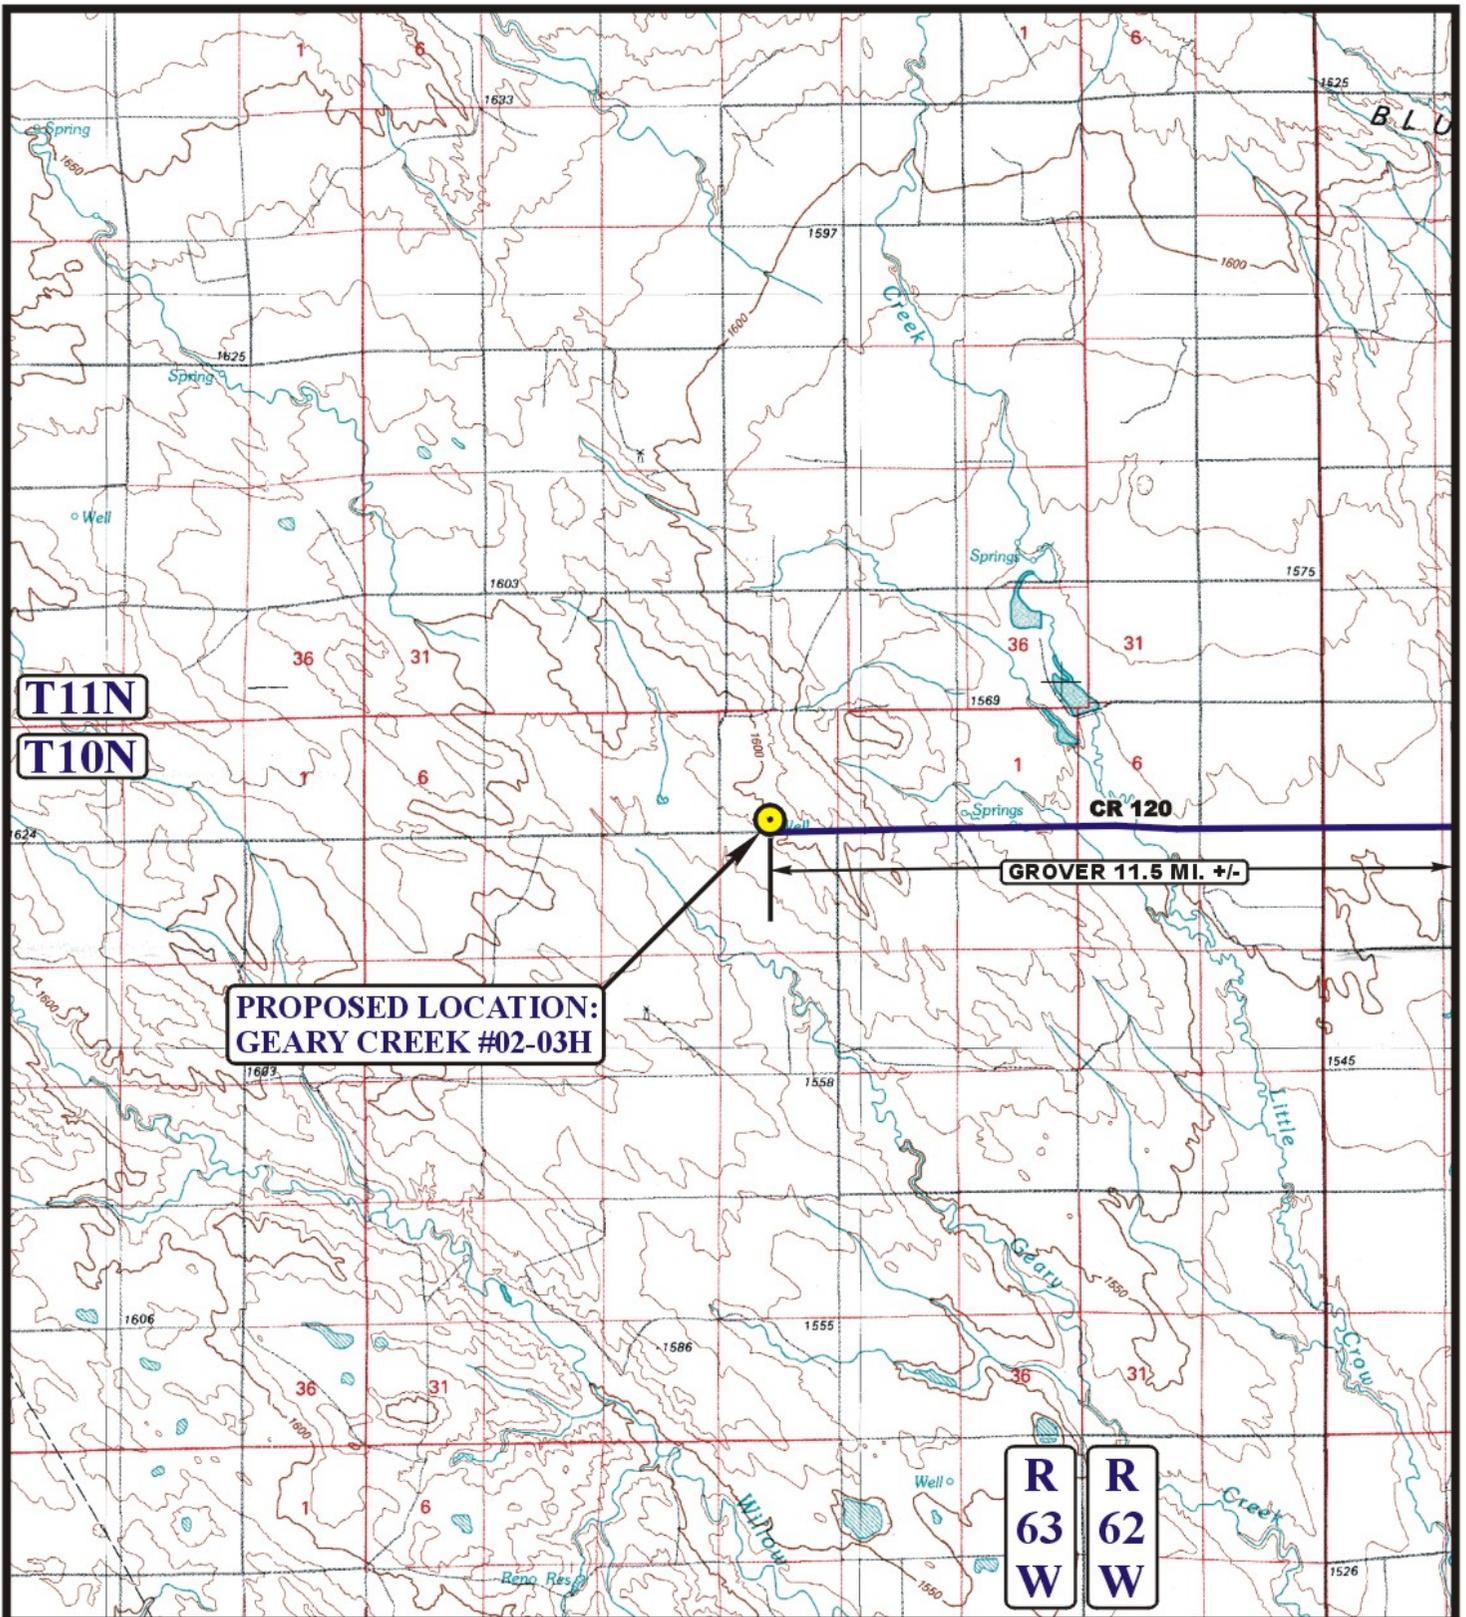

**PROPOSED LOCATION:
GEARY CREEK #02-03H**

GROVER 11.5 MI. +/-

LEGEND:

 **PROPOSED LOCATION**




EOG RESOURCES, INC.

**GEARY CREEK #02-03H
SECTION 3, T10N, R63W, 6th P.M.
501' FSL 2307' FWL**



Utah Engineering & Land Surveying
85 South 200 East Vernal, Utah 84078
(435) 789-1017 * FAX (435) 789-1813

ACCESS ROAD MAP	02	02	11	A TOPO
	MONTH	DAY	YEAR	
SCALE: 1:100,000	DRAWN BY: S.F.		REVISED: 00-00-00	

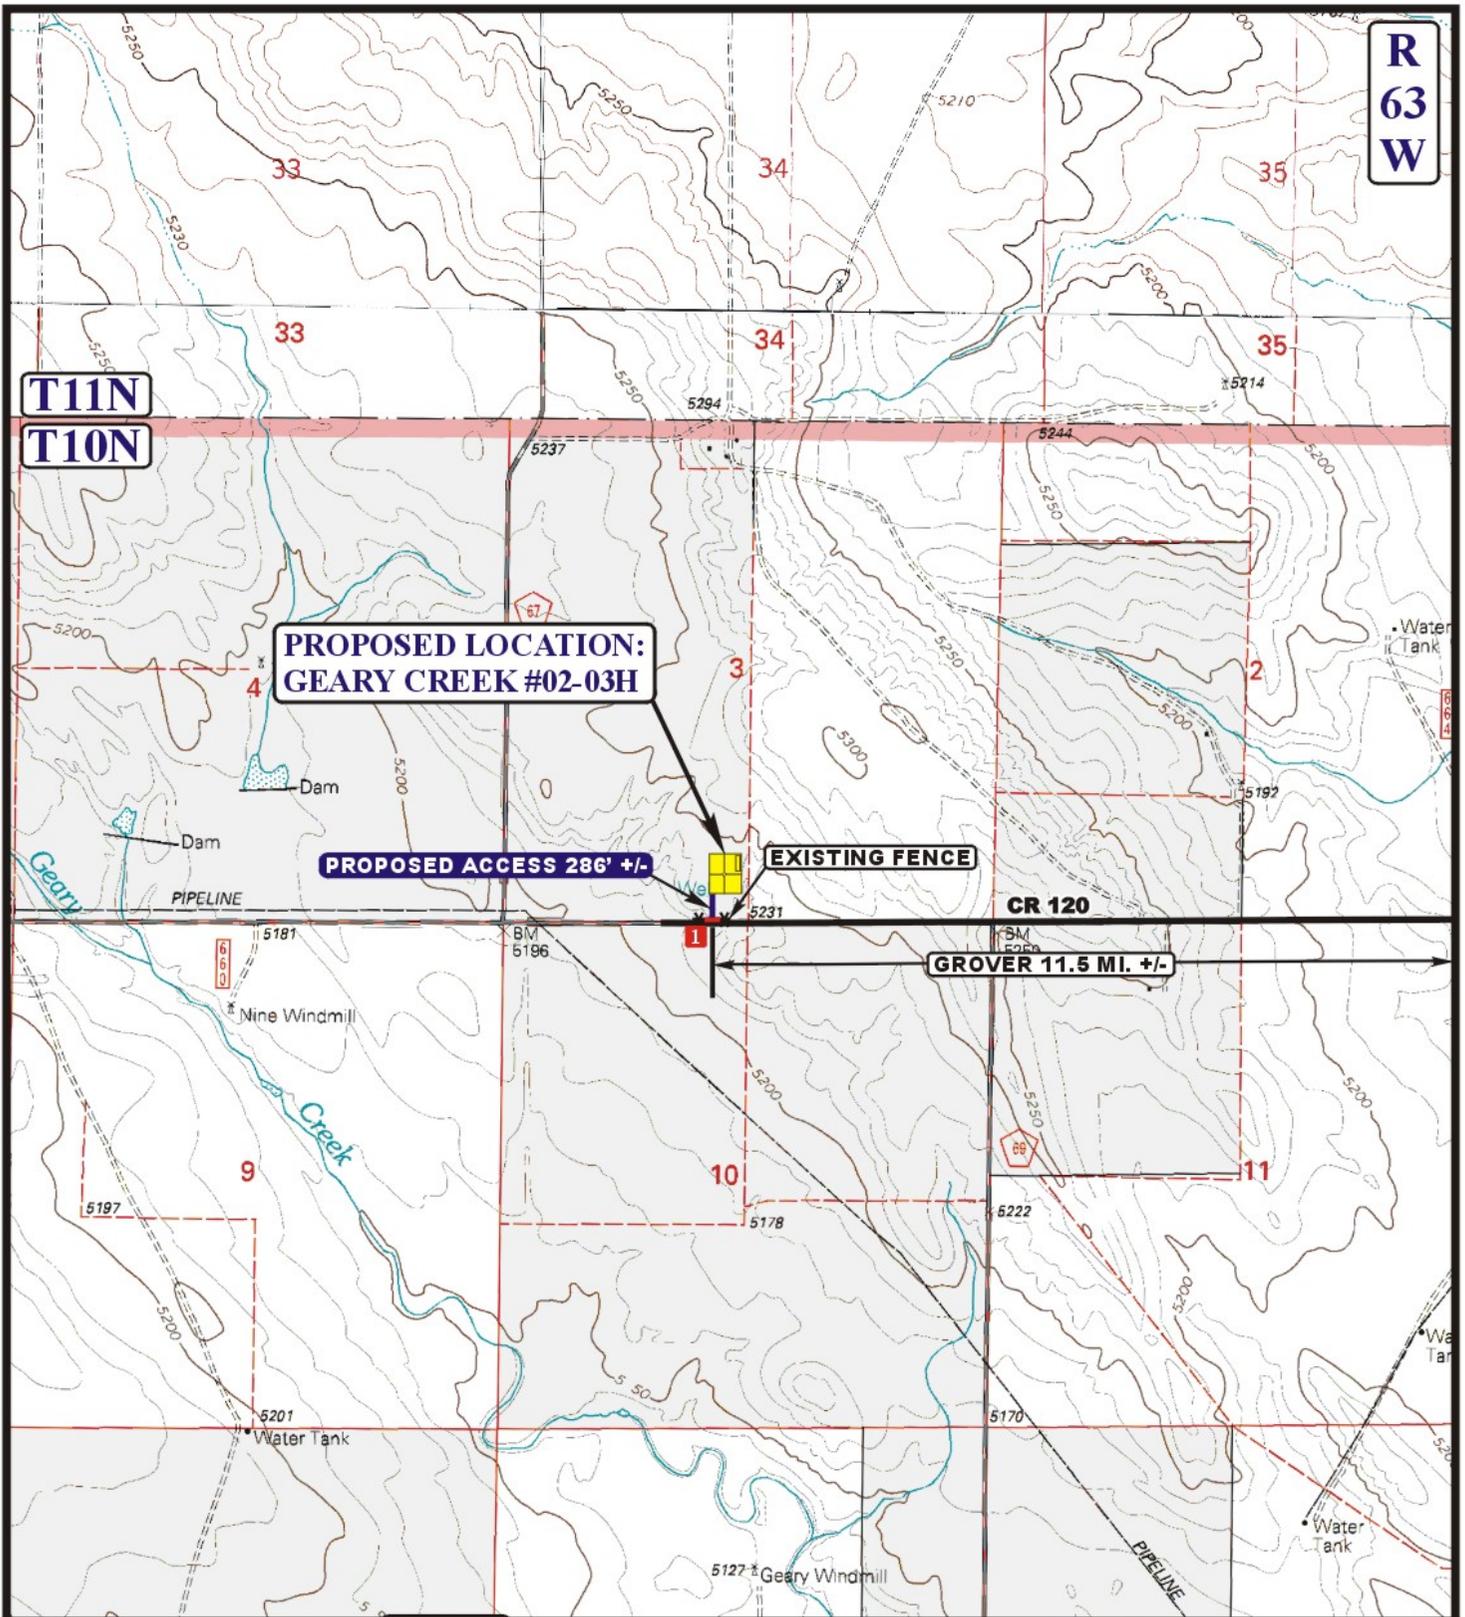

**R
63
W**

**T11N
T10N**

**PROPOSED LOCATION:
GEARY CREEK #02-03H**

PROPOSED ACCESS 286' +/-

EXISTING FENCE

CR 120

GROVER 11.5 MI. +/-

LEGEND:

- EXISTING ROAD
- PROPOSED ACCESS ROAD
- EXISTING FENCE
- INSTALL CATTLE GUARD

EOG RESOURCES, INC.

**GEARY CREEK #02-03H
SECTION 3, T10N, R63W, 6th P.M.
501' FSL 2307' FWL**



Utah Engineering & Land Surveying
85 South 200 East Vernal, Utah 84078
(435) 789-1017 * FAX (435) 789-1813



ACCESS ROAD MAP	02	02	11	B TOPO
	MONTH	DAY	YEAR	
SCALE: 1" = 2000'	DRAWN BY: S.F.		REVISED: 00-00-00	