


LOCATION PLAN

ALLENBY 1-8H

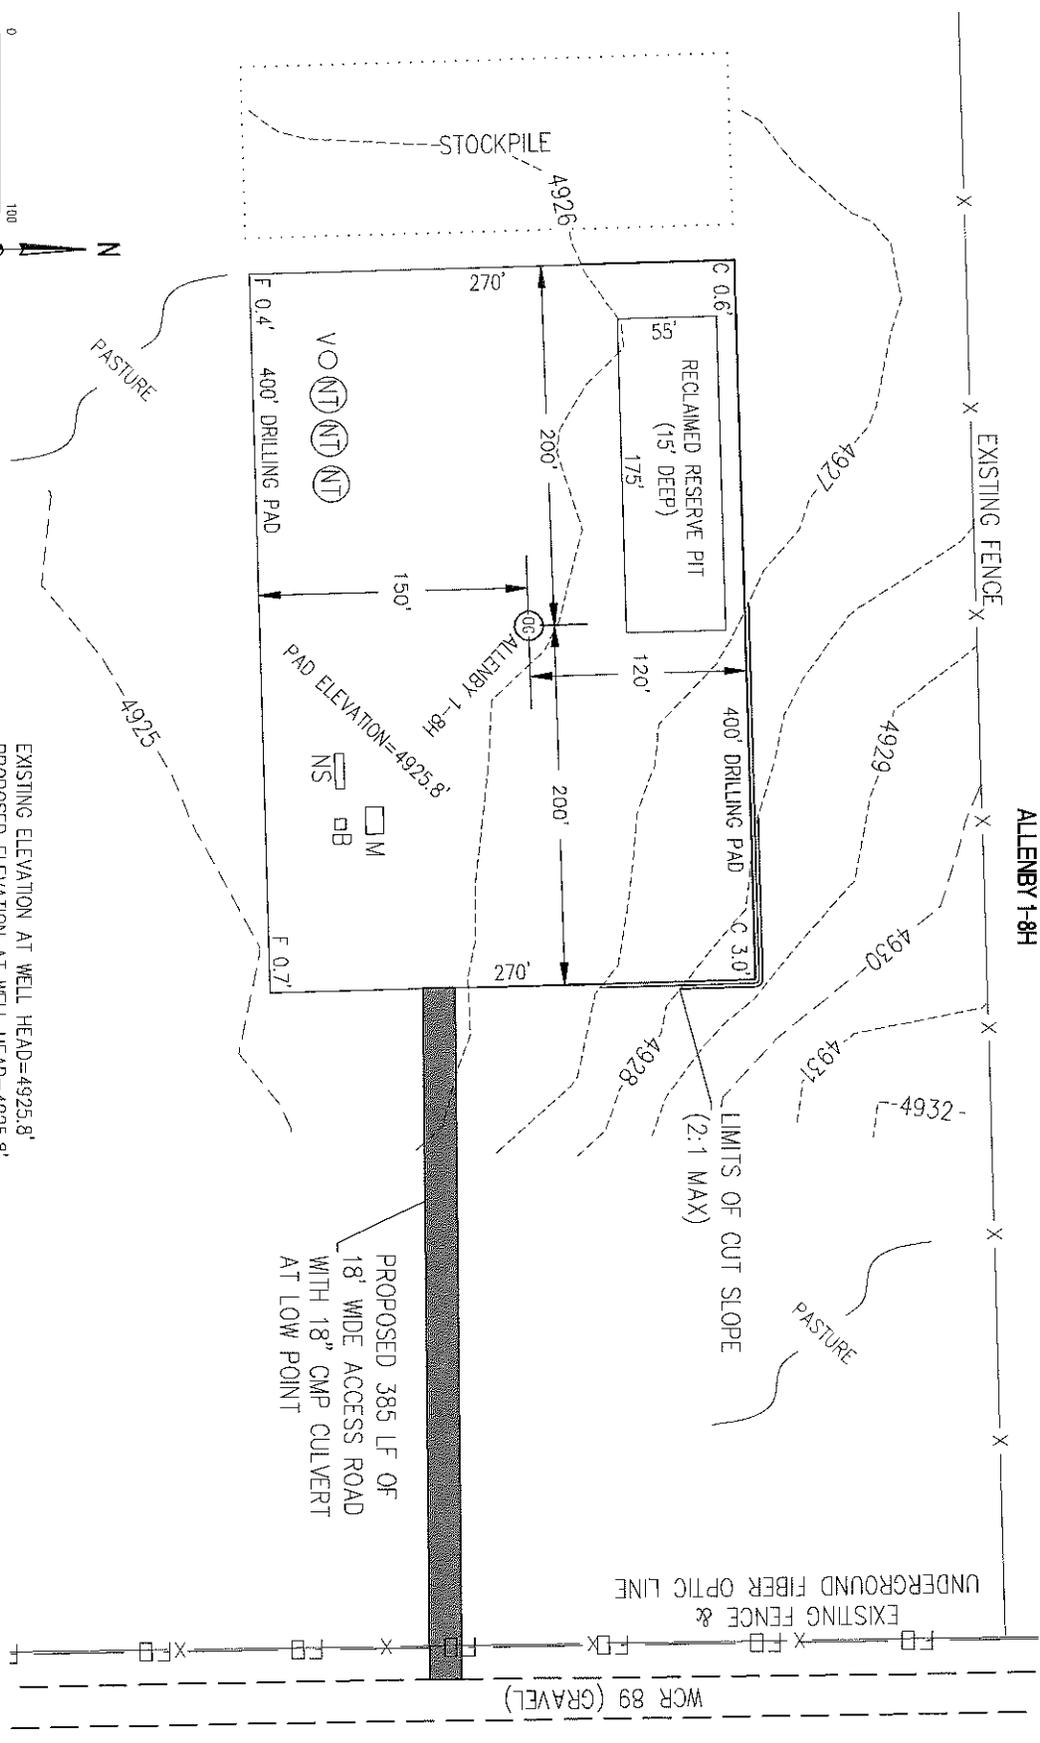

EXISTING ELEVATION AT WELL HEAD=4925.8'
 PROPOSED ELEVATION AT WELL HEAD=4925.8'
 EARTHWORK QUANTITY SUMMARY:
 CUT VOLUME: 1,513 CY
 FILL VOLUME: 574 CY
 NOTE: NO SHRINK/SWELL FACTORS HAVE BEEN APPLIED TO THE ABOVE QUANTITIES. THE PAD WAS DESIGNED SUCH THAT THE CUT QUANTITY IS AT LEAST 20% MORE THAN THE FILL QUANTITY AND THE RESERVE PIT IS WITHIN A CUT AREA.

- LEGEND:
- ⊕ PROPOSED WATER VAULT
 - (NT) PROPOSED TANK
 - (NS) PROPOSED SEPARATOR
 - (B) PROPOSED BURNER
 - (FM) PROPOSED FFM

ALLENBY 1-8H LOCATION PLAN

NE 1/4 NE 1/4 SECTION 8
 TOWNSHIP 9 NORTH
 RANGE 61 WEST

