

CONSTRUCTION LAYOUT DRAWING

1 of 2

VEGETATION:
CRP

SURFACE USE:
NON CROP LAND


PAD 300'X400' ELEV= 4843.7'

DISTURBED AREA= 4.2± ACRES

ESTIMATED DIRT QUANTITIES

CUTx10%	FILL	PIT	TOPSOIL	EXCESS
8,690	6,200	2,590	2,470	20

NOTE: VOLUMES IN CUBIC YARDS. TOPSOIL INCLUDED IN VOLUMES AT A DEPTH OF 6". PIT NOT INCLUDED IN TOTAL EXCESS.

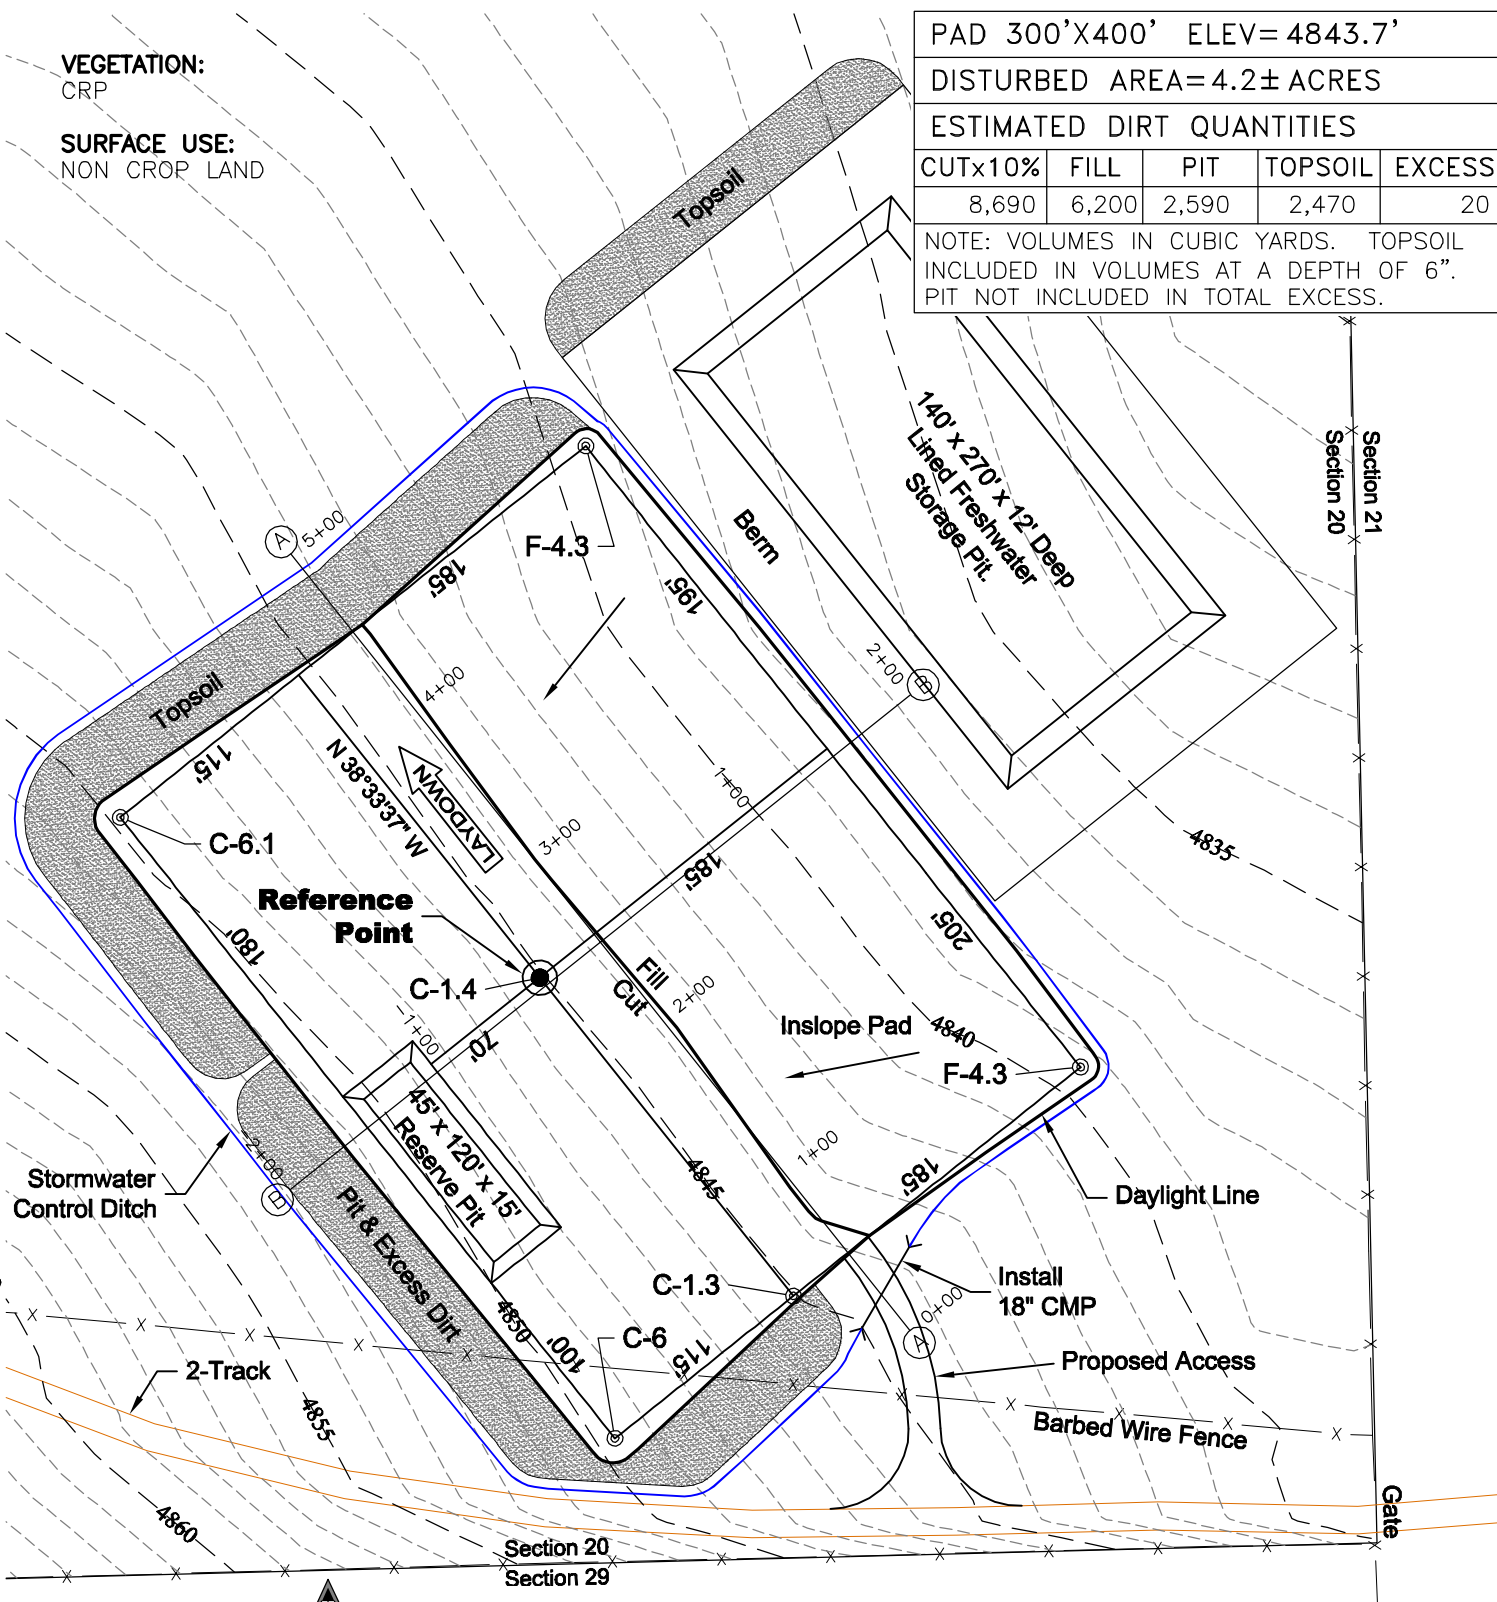

NOTE:
10% ALLOWANCE IS MADE FOR SOIL EXPANSION.

5/25/11

GEO SURV



LAND SURVEYING AND MAPPING
LAFAYETTE - WINTER PARK
Ph 303 666 0379 Fx 303 665 6320

CARRIZO OIL & GAS, INC
BRINGELSON 20-44-9-58 PAD

SE1/4 SE1/4 SEC. 20 T9N R58W
6th PM WELD COUNTY COLORADO

CONSTRUCTION LAYOUT DRAWING

2 of 2

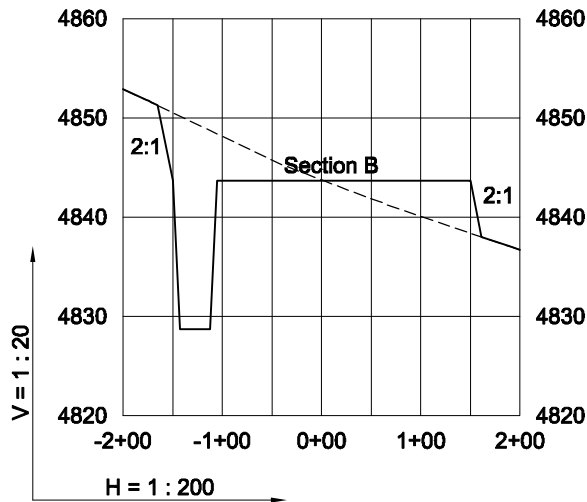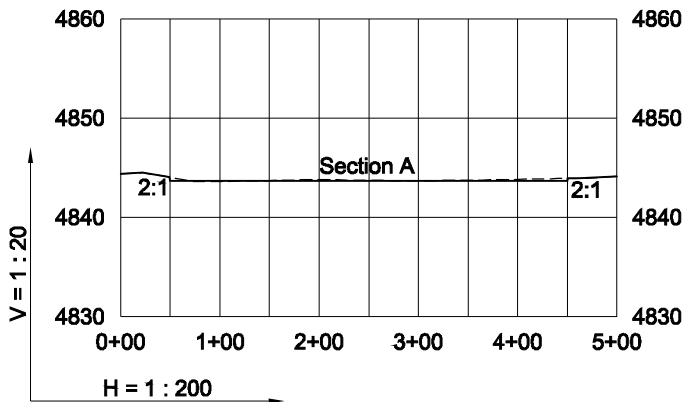

5/25/11

----- Existing Ground

----- Proposed Grade



LAND SURVEYING AND MAPPING
LAFAYETTE - WINTER PARK
Ph 303 666 0379 Fx 303 665 6320

CARRIZO OIL & GAS, INC
BRINGELSON 20-44-9-58 PAD

SE1/4 SE1/4 SEC. 20 T9N R58W
6th PM WELD COUNTY COLORADO