

Construction Plan Prepared for:
Williams Williams Production, RMT


GV 18-23 Drill Pad - Plat 2
CONSTRUCTION LAYOUT

BOOKCLIFF
Survey Services, Inc.

1000 East Third Street
PO Box 1000
PO Box 1000
PO Box 1000

Section 23
T. 7 S., R. 96 W

WELLS

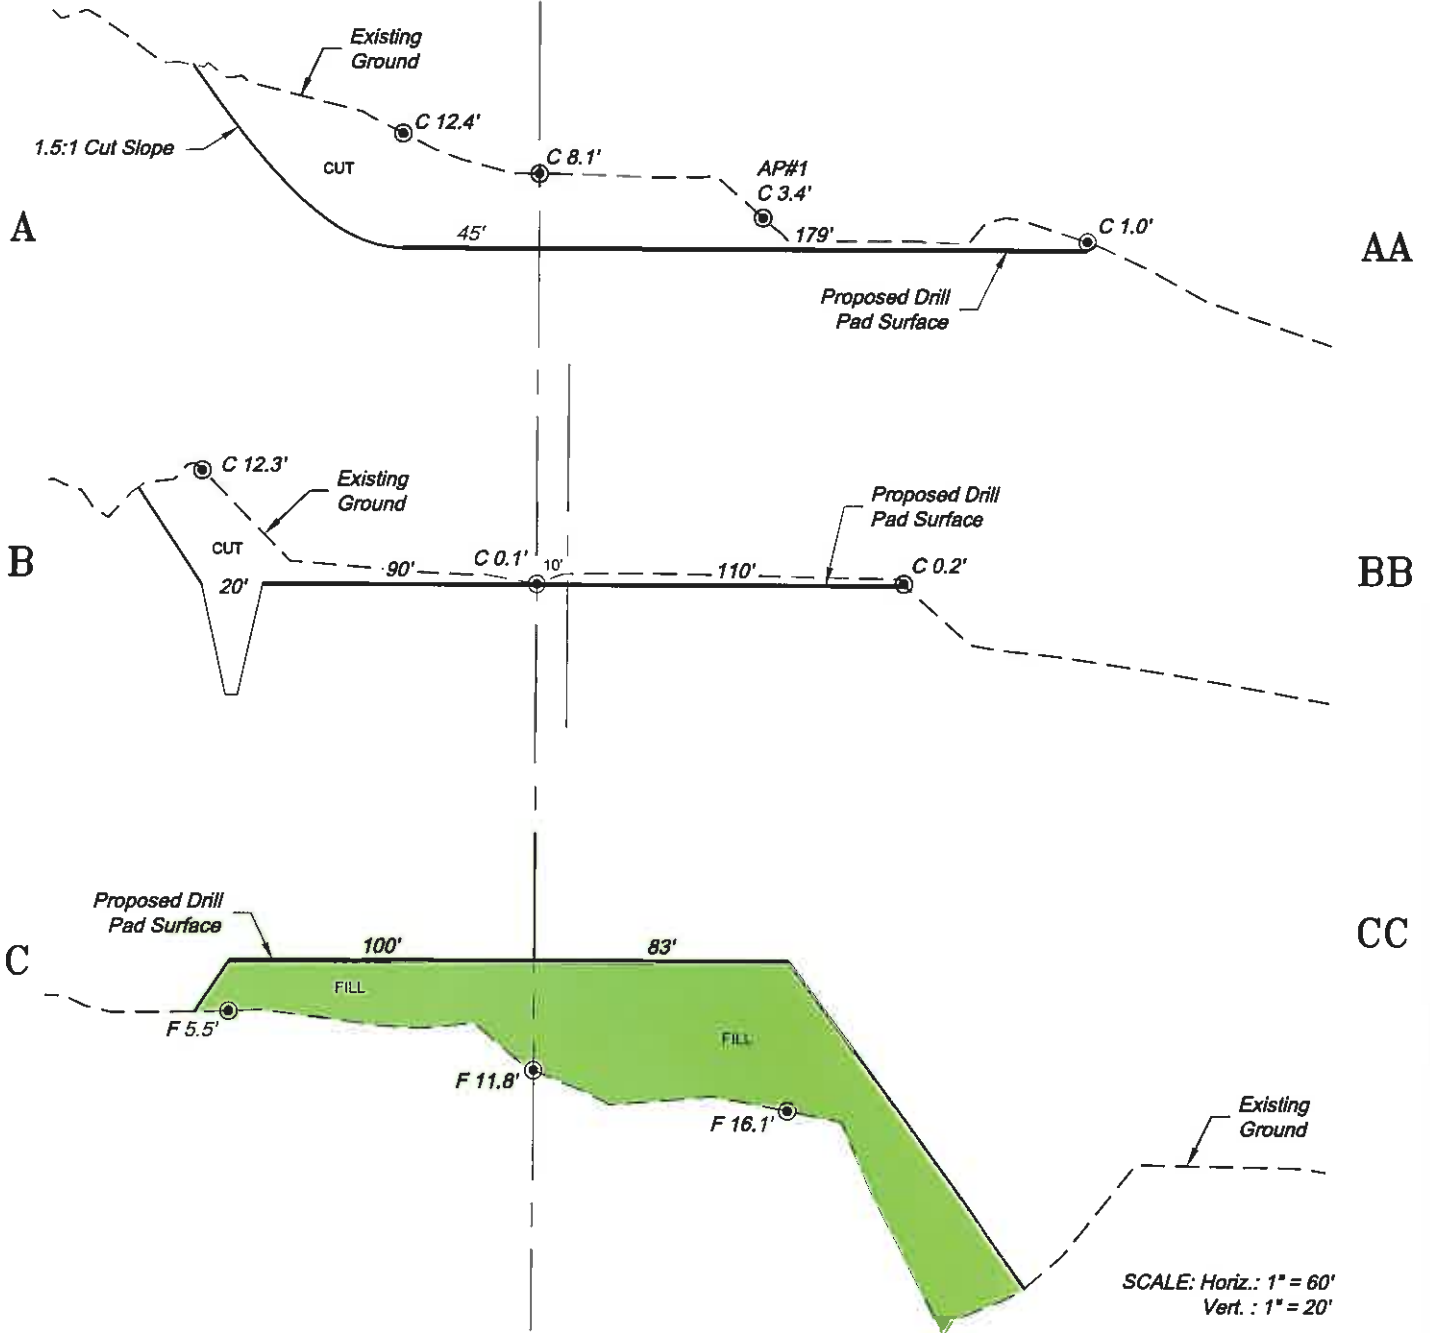

SCALE: Horiz.: 1" = 60'
Vert.: 1" = 20'

***NOTE:**
CUT SLOPES: 2:1
FILL SLOPES: 2:1,
UNLESS OTHERWISE NOTED.

Revised 4/25/11

Construction Plan Prepared for:

Williams. Williams Production, RMT

GV 18-23 Drill Pad - Plat 3
CONSTRUCTION LAYOUT
CROSS SECTIONS

SCALE: As Noted
DATE: 3/8/11
PLAT: 3 of 7
PROJECT: Williams Valley
DFT: CWS

BOOKCLIFF
Survey Services, Inc.

200 West Third Street
Boulder, Colorado 80502
PH: (303) 442-1144
Fax: (303) 442-2773