


Geologist Information

General: Existing location; 13 new wells (5 existing)
Ownership: Bosely surface/ split minerals
SUA Status: Have
Spacing Units: 3 spacing units – NE/4, NW/4 sec. 23 and unspaced section 14
Adjacent Owners: Taylor, BLM

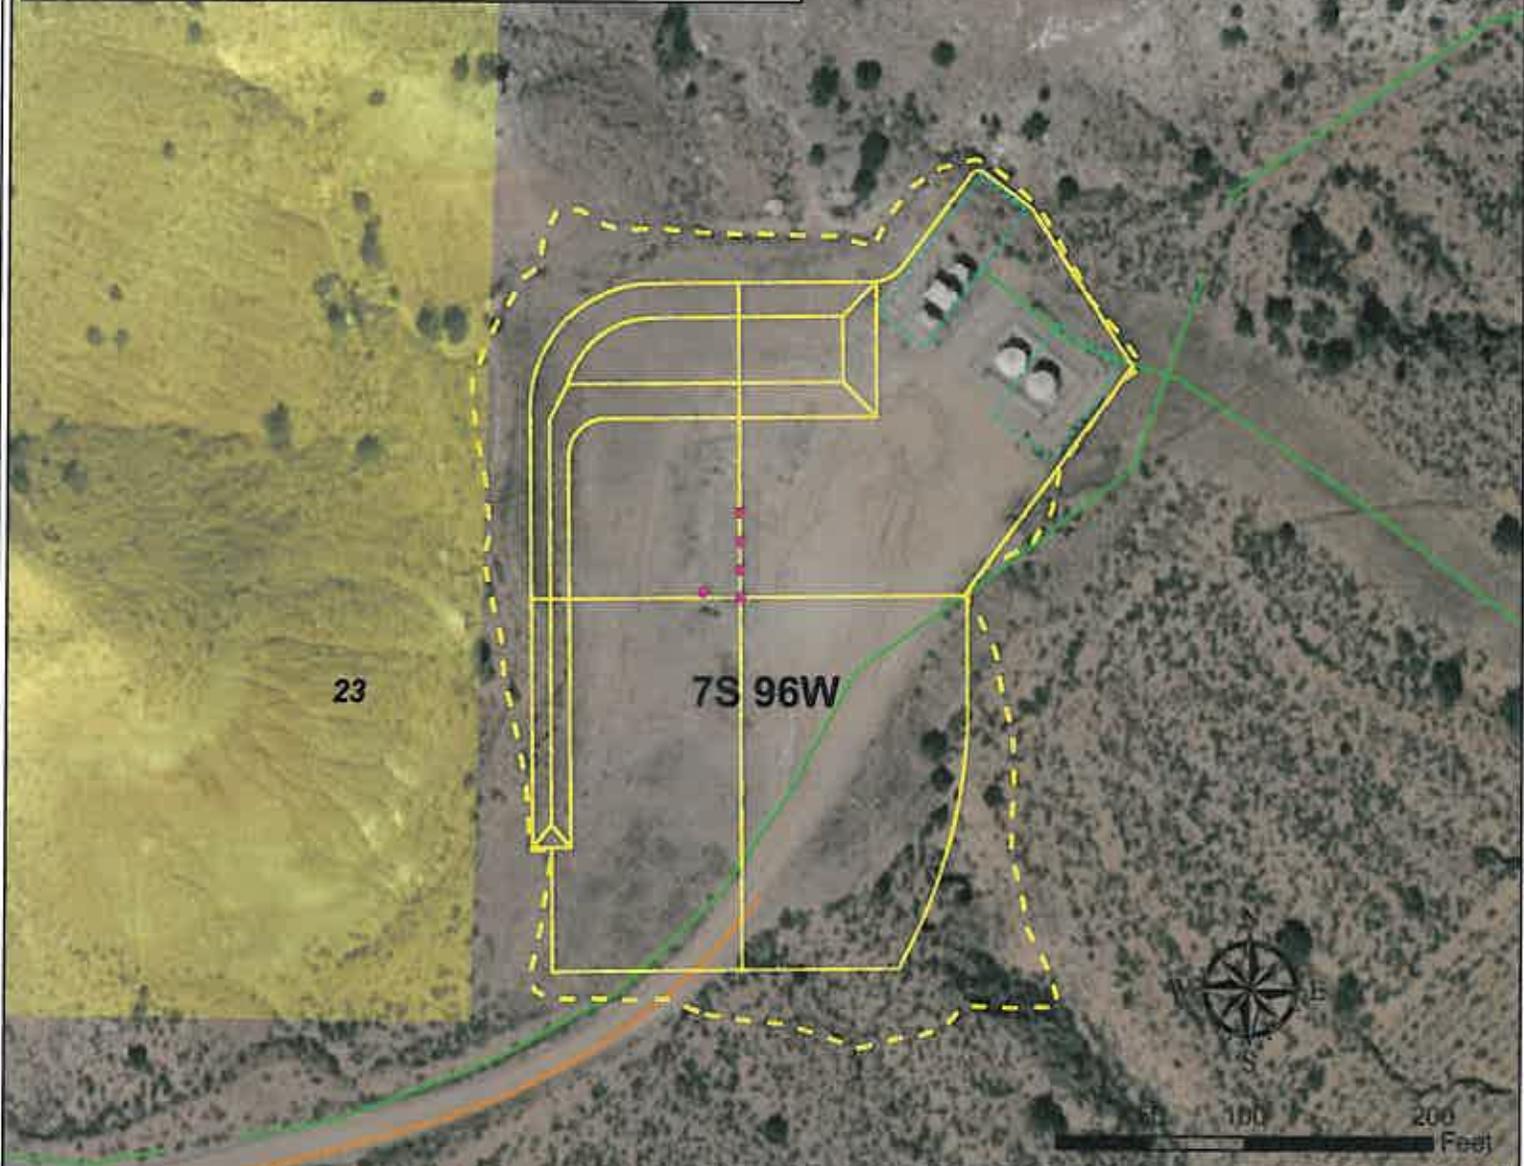

Plan of Development
Access: Use existing access with slight modification to elevation
Drilling: Efficiency rig
Cuttings: In trench on location
SIMOPS: Yes
Completion: Frac from the GM 34-14 pad or from the proposed Bosely frac pad-GM 33-22 (if it makes sense). Frac lines would run along access roads to pad in either case.
Flowback: Back to the GM 34-14 pad - or back to the proposed Bosely frac pad
Prod Equip: On pad (NE corner) - water and condensate to be kept on pad
Pipeline: Will need to upgrade tie-in to 8" - valve set right next to pad so all pipeline work will be within existing disturbance of pad. Valve set might have to be shifted to avoid pad.

Legend

- Production Gas Well
- Proposed Production Equipment Area
- - - - Proposed Daylight Line
- Proposed Pad or Pit
- Existing Road
- Pipeline (Valley)
- BLM

Williams Production RMT

GV 18-23 Plan of Development
T7S R96W, Section 23

May 18, 2011

