


**A**  
**TOPO**



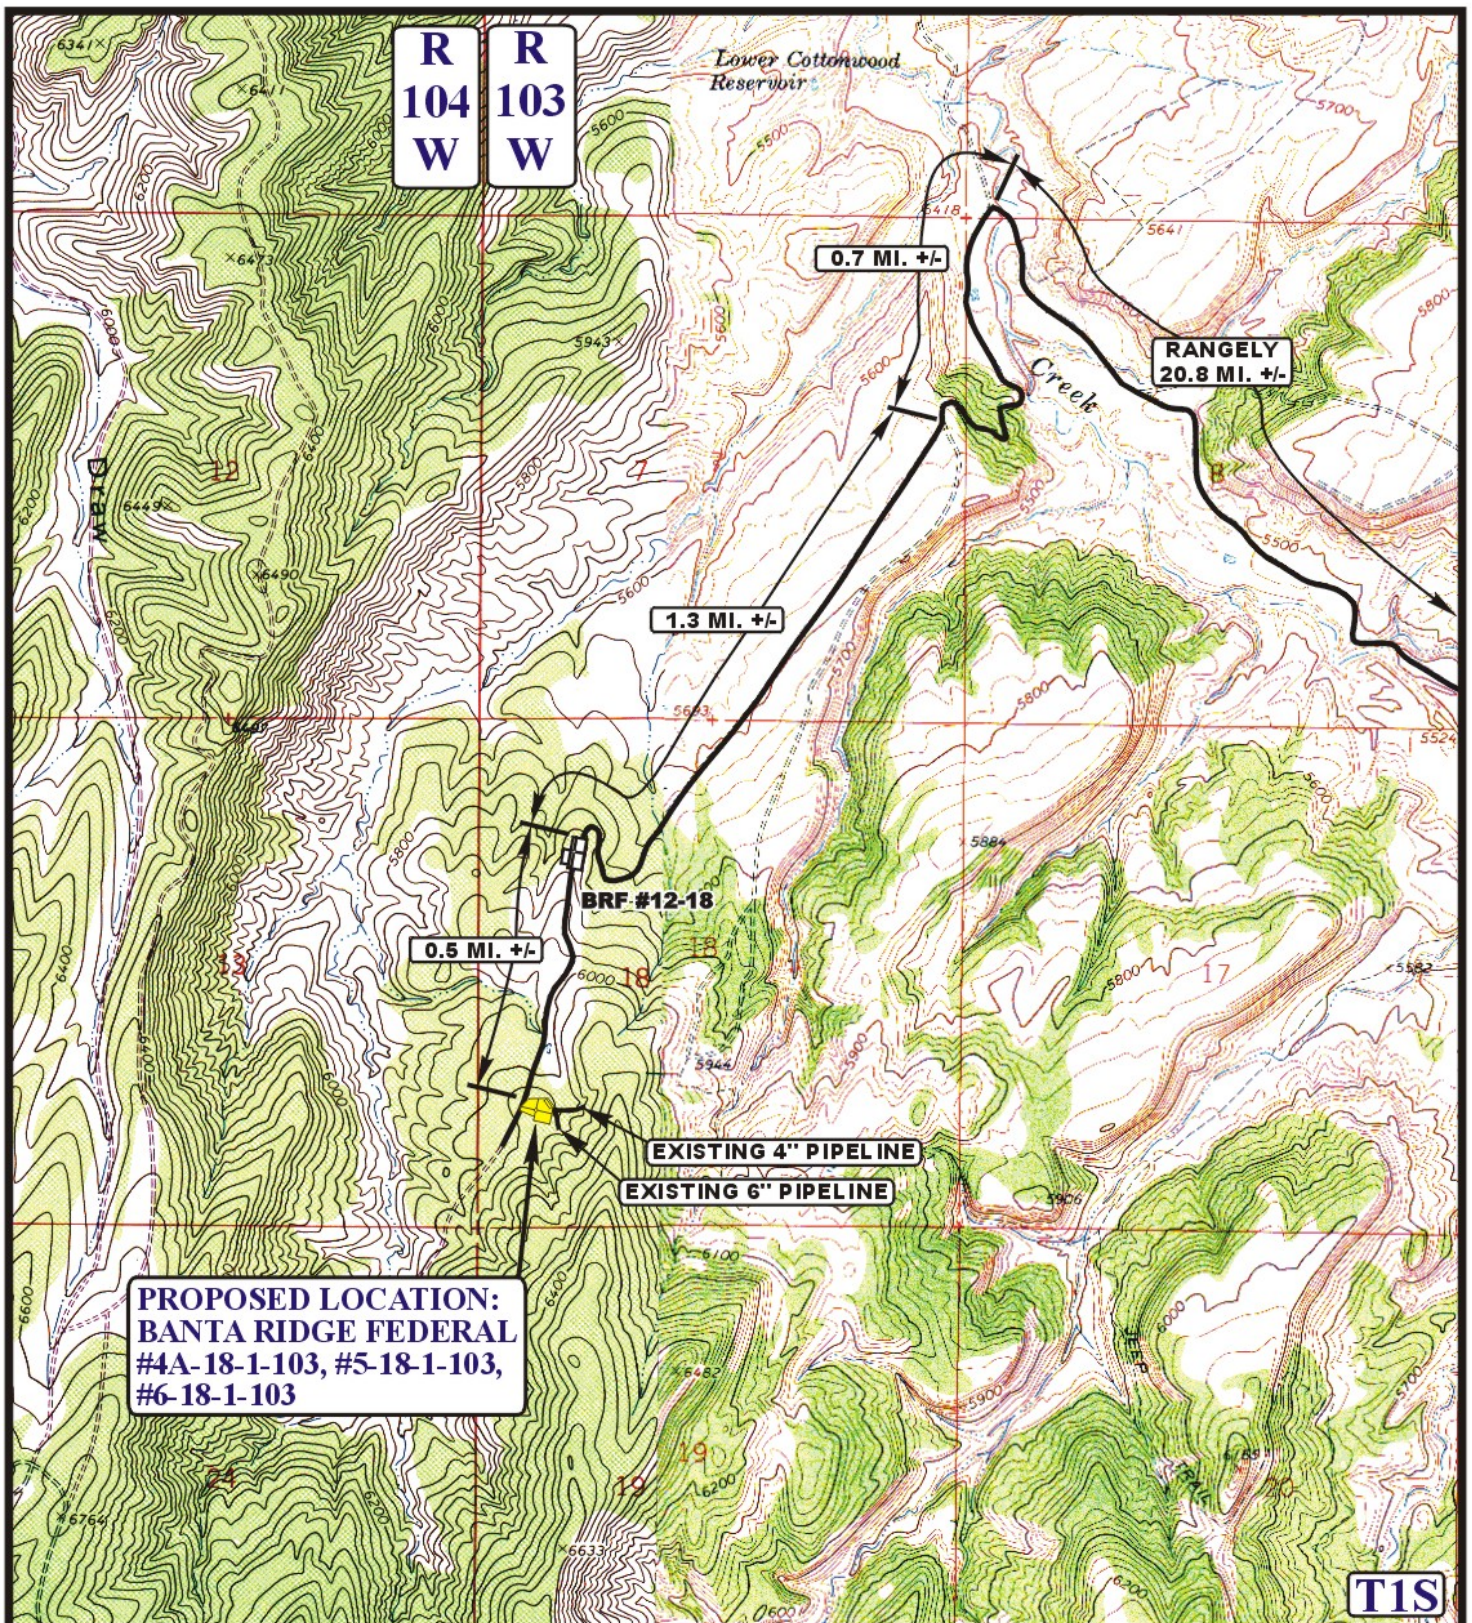

# LEGEND:

EXISTING ROAD  
 EXISTING PIPELINE

# FOUNDATION ENERGY MANAGEMENT

BANTA RIDGE FEDERAL  
 #4A-18-1-103, #5-18-1-103, #6-18-1-103  
 SECTION 18, T1S, R103W, 6th P.M.  
 LOT 4



Uintah Engineering & Land Surveying  
 85 South 200 East Vernal, Utah 84078  
 (435) 789-1017 \* FAX (435) 789-1813



ACCESS ROAD  
 MAP

02 03 11  
 MONTH DAY YEAR

SCALE: 1" = 2000' DRAWN BY: C.A.G. REVISED: 00-00-00

B  
 TOPO